




6 DETAIL AT SUITE B PILASTER
A-302 SCALE: 1 1/2" = 1'-0"

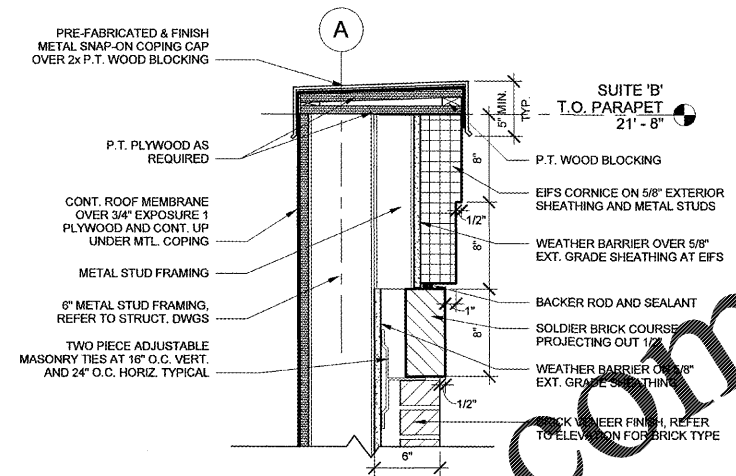


5 DETAIL AT SUITE B PILASTER CORNICE
A-302 SCALE: 1 1/2" = 1'-0"

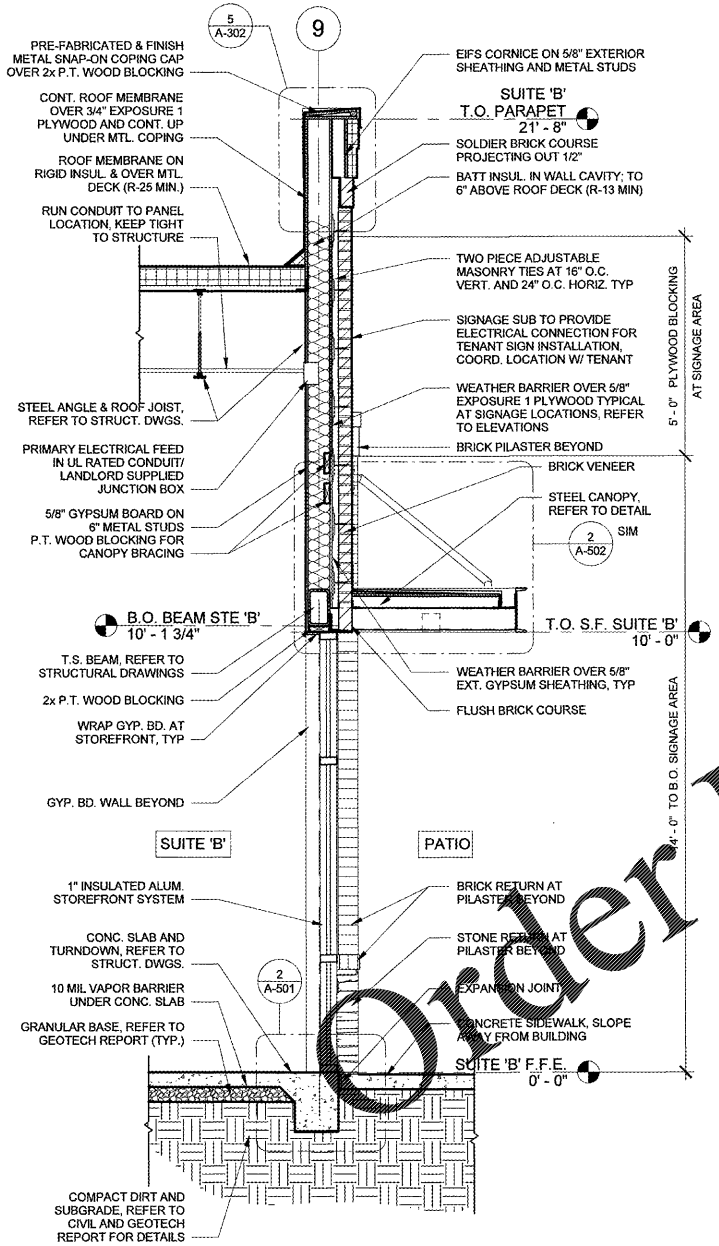


4 EAST SECTION AT STOREFRONT
A-302 SCALE: 1/2" = 1'-0"

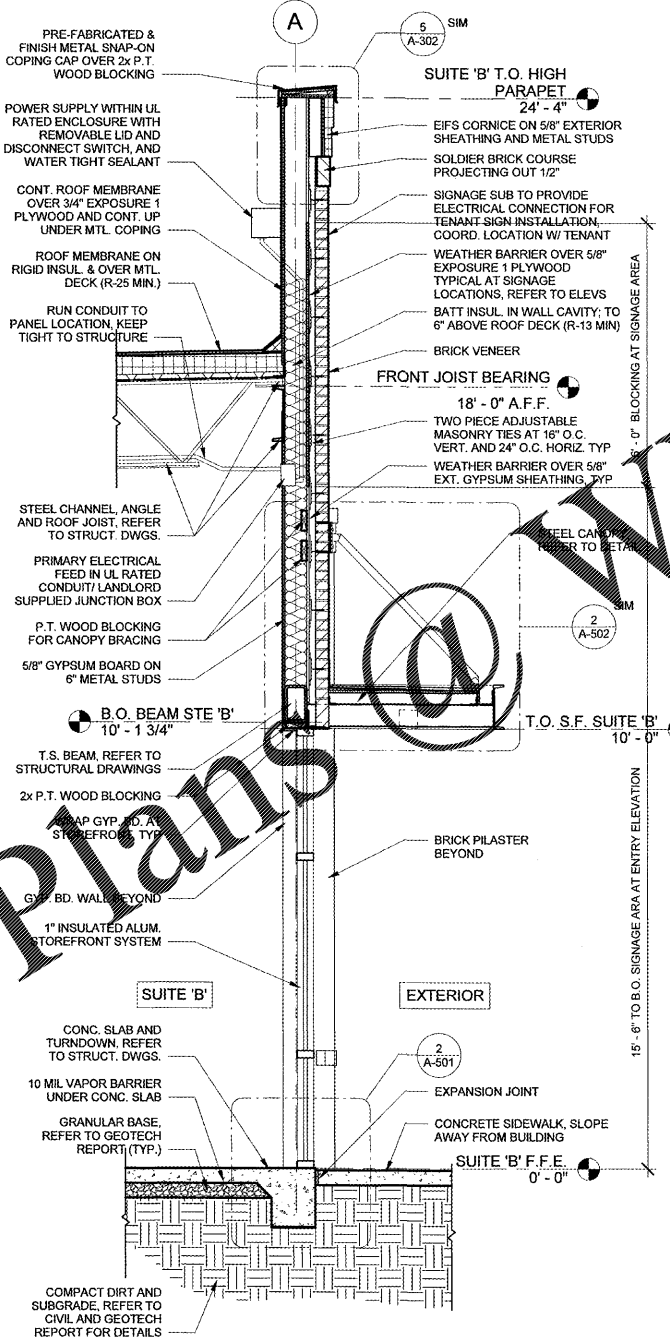

3 SUITE B SECTION AT HIGH PARAPET
A-302 SCALE: 1/2" = 1'-0"

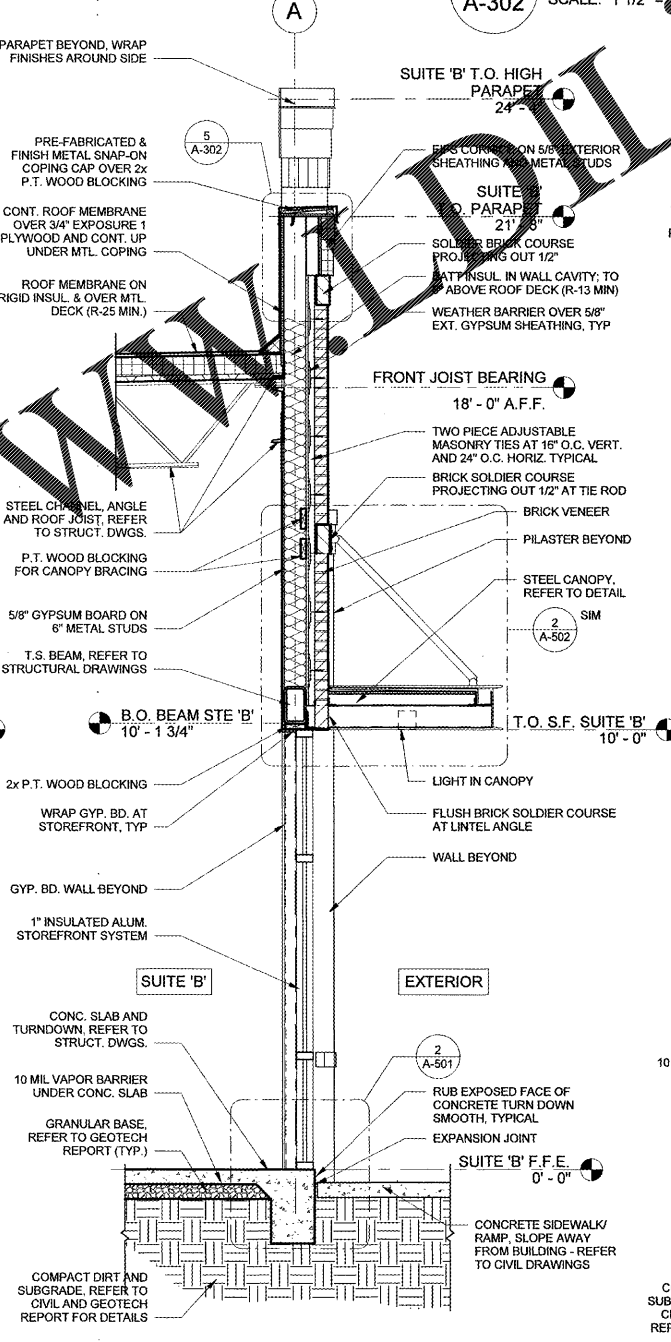


2 SUITE B TYPICAL PARAPET SECTION
A-302 SCALE: 1/2" = 1'-0"

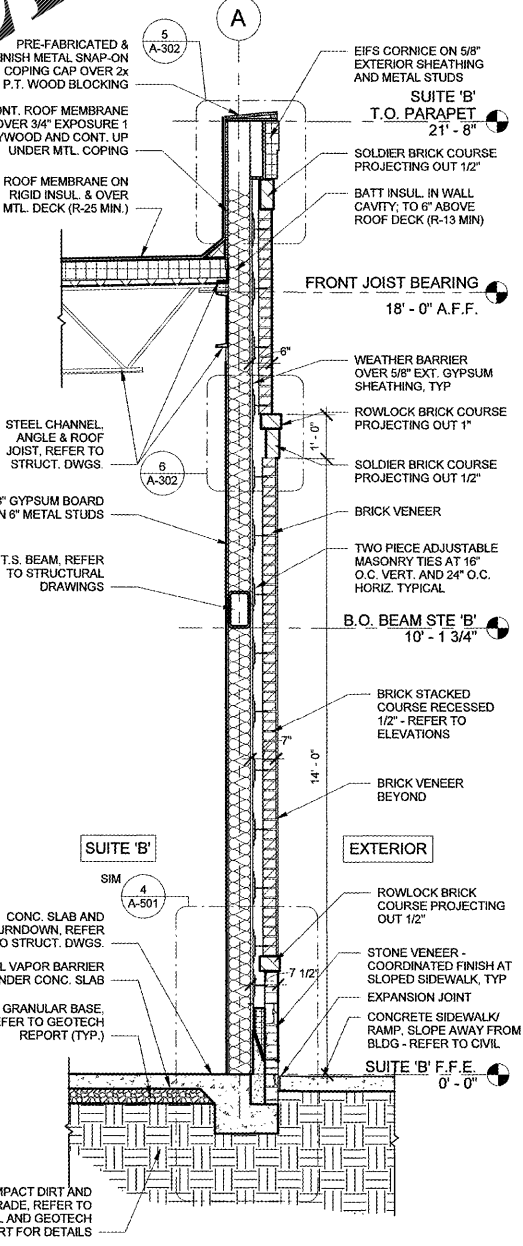

1 SUITE B PILASTER SECTION
A-302 SCALE: 1/2" = 1'-0"

THIS DRAWING IS THE PROPERTY OF MAXDESIGN GROUP AND IS NOT TO BE REPRODUCED IN WHOLE OR IN PART. IT IS NOT TO BE USED ON ANOTHER PROJECT AND SHALL BE RETURNED UPON REQUEST.

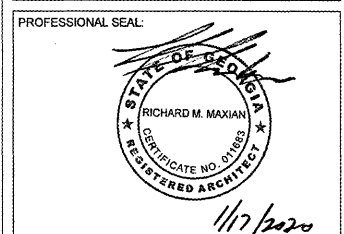

PROJECT TITLE:
BUTLER CREEK RETAIL BUILDING
ACWORTH, GEORGIA

PROJECT INFO:
3330 COBB PARKWAY NW
ACWORTH, GA 30144

PRINT RECORD

Description	Date
ISSUED FOR PERMIT	01/17/2020

REVISION

No.	Description	Date
-----	-------------	------

EXTERIOR WALL SECTIONS - SUITE 'B'

Project number: D19-127
Date: 01/17/2020
Drawn by: DKA
Checked by: RMM

A-302

Scale: As indicated

ISSUED FOR CONSTRUCTION

1/17/2020 1:49:06 AM