


ROOM FINISH SCHEDULE						
NO.	NAME	FLOOR	BASE	WALL	CEILING	BUILT-INS
101	WAITING ROOM					(B) WALL MOUNTED TV (BY TENANT), BUILT IN PLASTIC LAM. COUNTER, PAINTED GYP. SOFFIT
102	CORRIDOR					
103	CORRIDOR					
104	CORRIDOR					
105	PATIENT TOILET					U.C. LAV, GRAB BARS, MIRROR, ACCESSORIES
106	LAB					36" HGH BASE CABINET 8/ 30" HGH DESK UNIT AND 30" HGH WALL CABINETS (2 WALLS)
107	SAMPLES CLOSET					HELAMINE SHELVING AT 12" O.C. VERT.
108	EXAM ROOM					36" HGH 42" WIDE SINK BASE CAB 8/ 30" HGH 24" SIDE DESK AT 30" HGH AND 30" HGH 42" WIDE WALL CAB.
109	EXAM ROOM					36" HGH 42" WIDE SINK BASE CAB 8/ 30" HGH 24" SIDE DESK AT 30" HGH AND 30" HGH 42" WIDE WALL CAB.
110	EXAM ROOM					36" HGH 42" WIDE SINK BASE CAB 8/ 30" HGH 24" SIDE DESK AT 30" HGH AND 30" HGH 42" WIDE WALL CAB.
111	EXAM ROOM					36" HGH 42" WIDE SINK BASE CAB 8/ 30" HGH 24" SIDE DESK AT 30" HGH AND 30" HGH 42" WIDE WALL CAB.
112	EXAM ROOM					36" HGH 42" WIDE SINK BASE CAB 8/ 30" HGH 24" SIDE DESK AT 30" HGH AND 30" HGH 42" WIDE WALL CAB.
113	NURSE PRACTITIONER					
114	CLOSET					HELAMINE SHELVING AT 12" O.C. VERT.
115	CLOSET					HELAMINE SHELVING AT 12" O.C. VERT.
116	MECHANICAL ROOM					EXPOSED DRYWALL CEILING
117	SUPPLIES ROOM					HELAMINE SHELVING AT 12" O.C. VERT.
118	CORRIDOR					
119	STAFF BREAK ROOM					36" HGH 44" LONG SINK BASE CAB 8/ 36" HGH 102" LONG WALL CAB INCLUDING MICROWAVE SHELF REF. BY TENANT
120	DOCTOR OFFICE					
121	DOCTOR OFFICE					
122	OFFICE MANAGER OFFICE					
123	CONFERENCE ROOM					(B) WALL MOUNTED TV (BY TENANT)
124	BUSINESS OFFICE					BUILT-IN 30" HGH DESK AND 30" HGH WALL CAB. AS SHOWN
125	CLOSET					BUILT IN (B) ADJUSTABLE SHELVES
126	STAFF TOILET					U.C. LAV, IN 30" WIDE COUNTER, GRAB BARS, MIRROR, ACCESSORIES
127	CORRIDOR					

DOOR / FRAME SCHEDULE												
NO.	SIZE	TYPE	DOOR	FRAME	HARDWARE				REMARKS			
					LEVER HANDLE / LATCH	PUSH BAR / PULL HANDLE	CLOSER	ENTRANCE KEY LOCK				
1	3'-0" x 7'-0"	STOREFRONT GLASS	(A)	ALUMINUM	CL ANODIZED	8R8	STOREFRONT	ALUMINUM	PAINTED			EXISTING
2	3'-0" x 7'-0"	STEEL INSULATED	(B)	FLUSH	STEEL	PAINTED	8R8	WELDED STL.	STEEL	PAINTED		
3	3'-0" x 7'-0"	STEEL INSULATED	(C)	FLUSH	STEEL	PAINTED	LHR	WELDED STL.	STEEL	PAINTED		
4	3'-0" x 6'-8"	SOLID CORE	(D)	FLUSH	WOOD	PAINTED	LHR	WELDED STL.	STEEL	PAINTED		
5	3'-0" x 6'-8"	SOLID CORE	(E)	FLUSH	WOOD	PAINTED	LH	WELDED STL.	STEEL	PAINTED		
6	3'-0" x 6'-8"	SOLID CORE	(F)	FLUSH	WOOD	PAINTED	8R8	WELDED STL.	STEEL	PAINTED		
7	3'-0" x 6'-8"	SOLID CORE	(G)	FLUSH	WOOD	PAINTED	LH	WELDED STL.	STEEL	PAINTED		
8	3'-0" x 6'-8"	SOLID CORE	(H)	FLUSH	WOOD	PAINTED	8R8	WELDED STL.	STEEL	PAINTED		
9	3'-0" x 6'-8"	SOLID CORE	(I)	FLUSH	WOOD	PAINTED	LH	WELDED STL.	STEEL	PAINTED		
10	3'-0" x 6'-8"	SOLID CORE	(J)	FLUSH	WOOD	PAINTED	8R8	WELDED STL.	STEEL	PAINTED		
11	3'-0" x 6'-8"	SOLID CORE	(K)	FLUSH	WOOD	PAINTED	LH	WELDED STL.	STEEL	PAINTED		
12	3'-0" x 6'-8"	SOLID CORE	(L)	FLUSH	WOOD	PAINTED	8R8	WELDED STL.	STEEL	PAINTED		
13	3'-0" x 6'-8"	SOLID CORE	(M)	FLUSH	WOOD	PAINTED	LH	WELDED STL.	STEEL	PAINTED		
14	3'-0" x 6'-8"	SOLID CORE	(N)	FLUSH	WOOD	PAINTED	8R8	WELDED STL.	STEEL	PAINTED		
15	3'-0" x 6'-8"	SOLID CORE	(O)	FLUSH	WOOD	PAINTED	LH	WELDED STL.	STEEL	PAINTED		
16	3'-0" x 6'-8"	SOLID CORE	(P)	FLUSH	WOOD	PAINTED	8R8	WELDED STL.	STEEL	PAINTED		
17	3'-0" x 6'-8"	SOLID CORE	(Q)	FLUSH	WOOD	PAINTED	LH	WELDED STL.	STEEL	PAINTED		
18	3'-0" x 6'-8"	SOLID CORE	(R)	FLUSH	WOOD	PAINTED	8R8	WELDED STL.	STEEL	PAINTED		
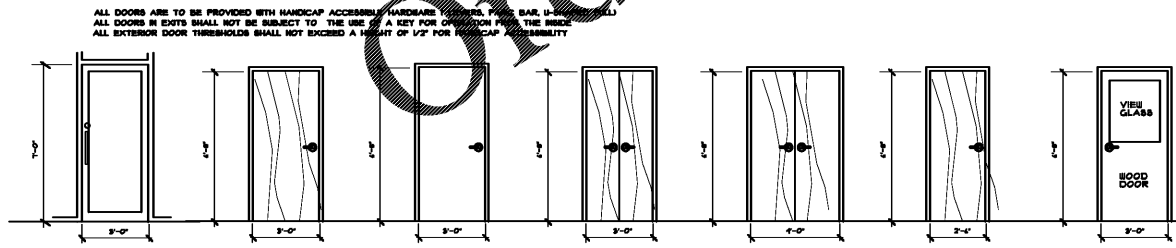

DOOR TYPE ELEVATIONS

(A) FULL GLASS (TEMPERED) ALUMINUM STOREFRONT DOOR

(B) FLUSH BIRCHWOOD FACED SOLID CORE WOOD PRE-HANG STL. FRAMED UNIT (PAINTED)


(C) FLUSH STEEL INSULATED PRE-HANG STL. FRAMED UNIT (PAINTED)

(D) FLUSH BIRCHWOOD FACED SOLID CORE WOOD PRE-HANG STL. FRAMED UNIT (PAINTED)

(E) FLUSH BIRCHWOOD FACED SOLID CORE WOOD PRE-HANG STL. FRAMED UNIT (PAINTED)

(F) FLUSH BIRCHWOOD FACED SOLID CORE WOOD PRE-HANG STL. FRAMED UNIT (PAINTED)

(G) FLUSH BIRCHWOOD FACED SOLID CORE WOOD PRE-HANG STL. FRAMED UNIT (PAINTED) w/ HALF GLASS VIEW WINDOW (PAINTED)

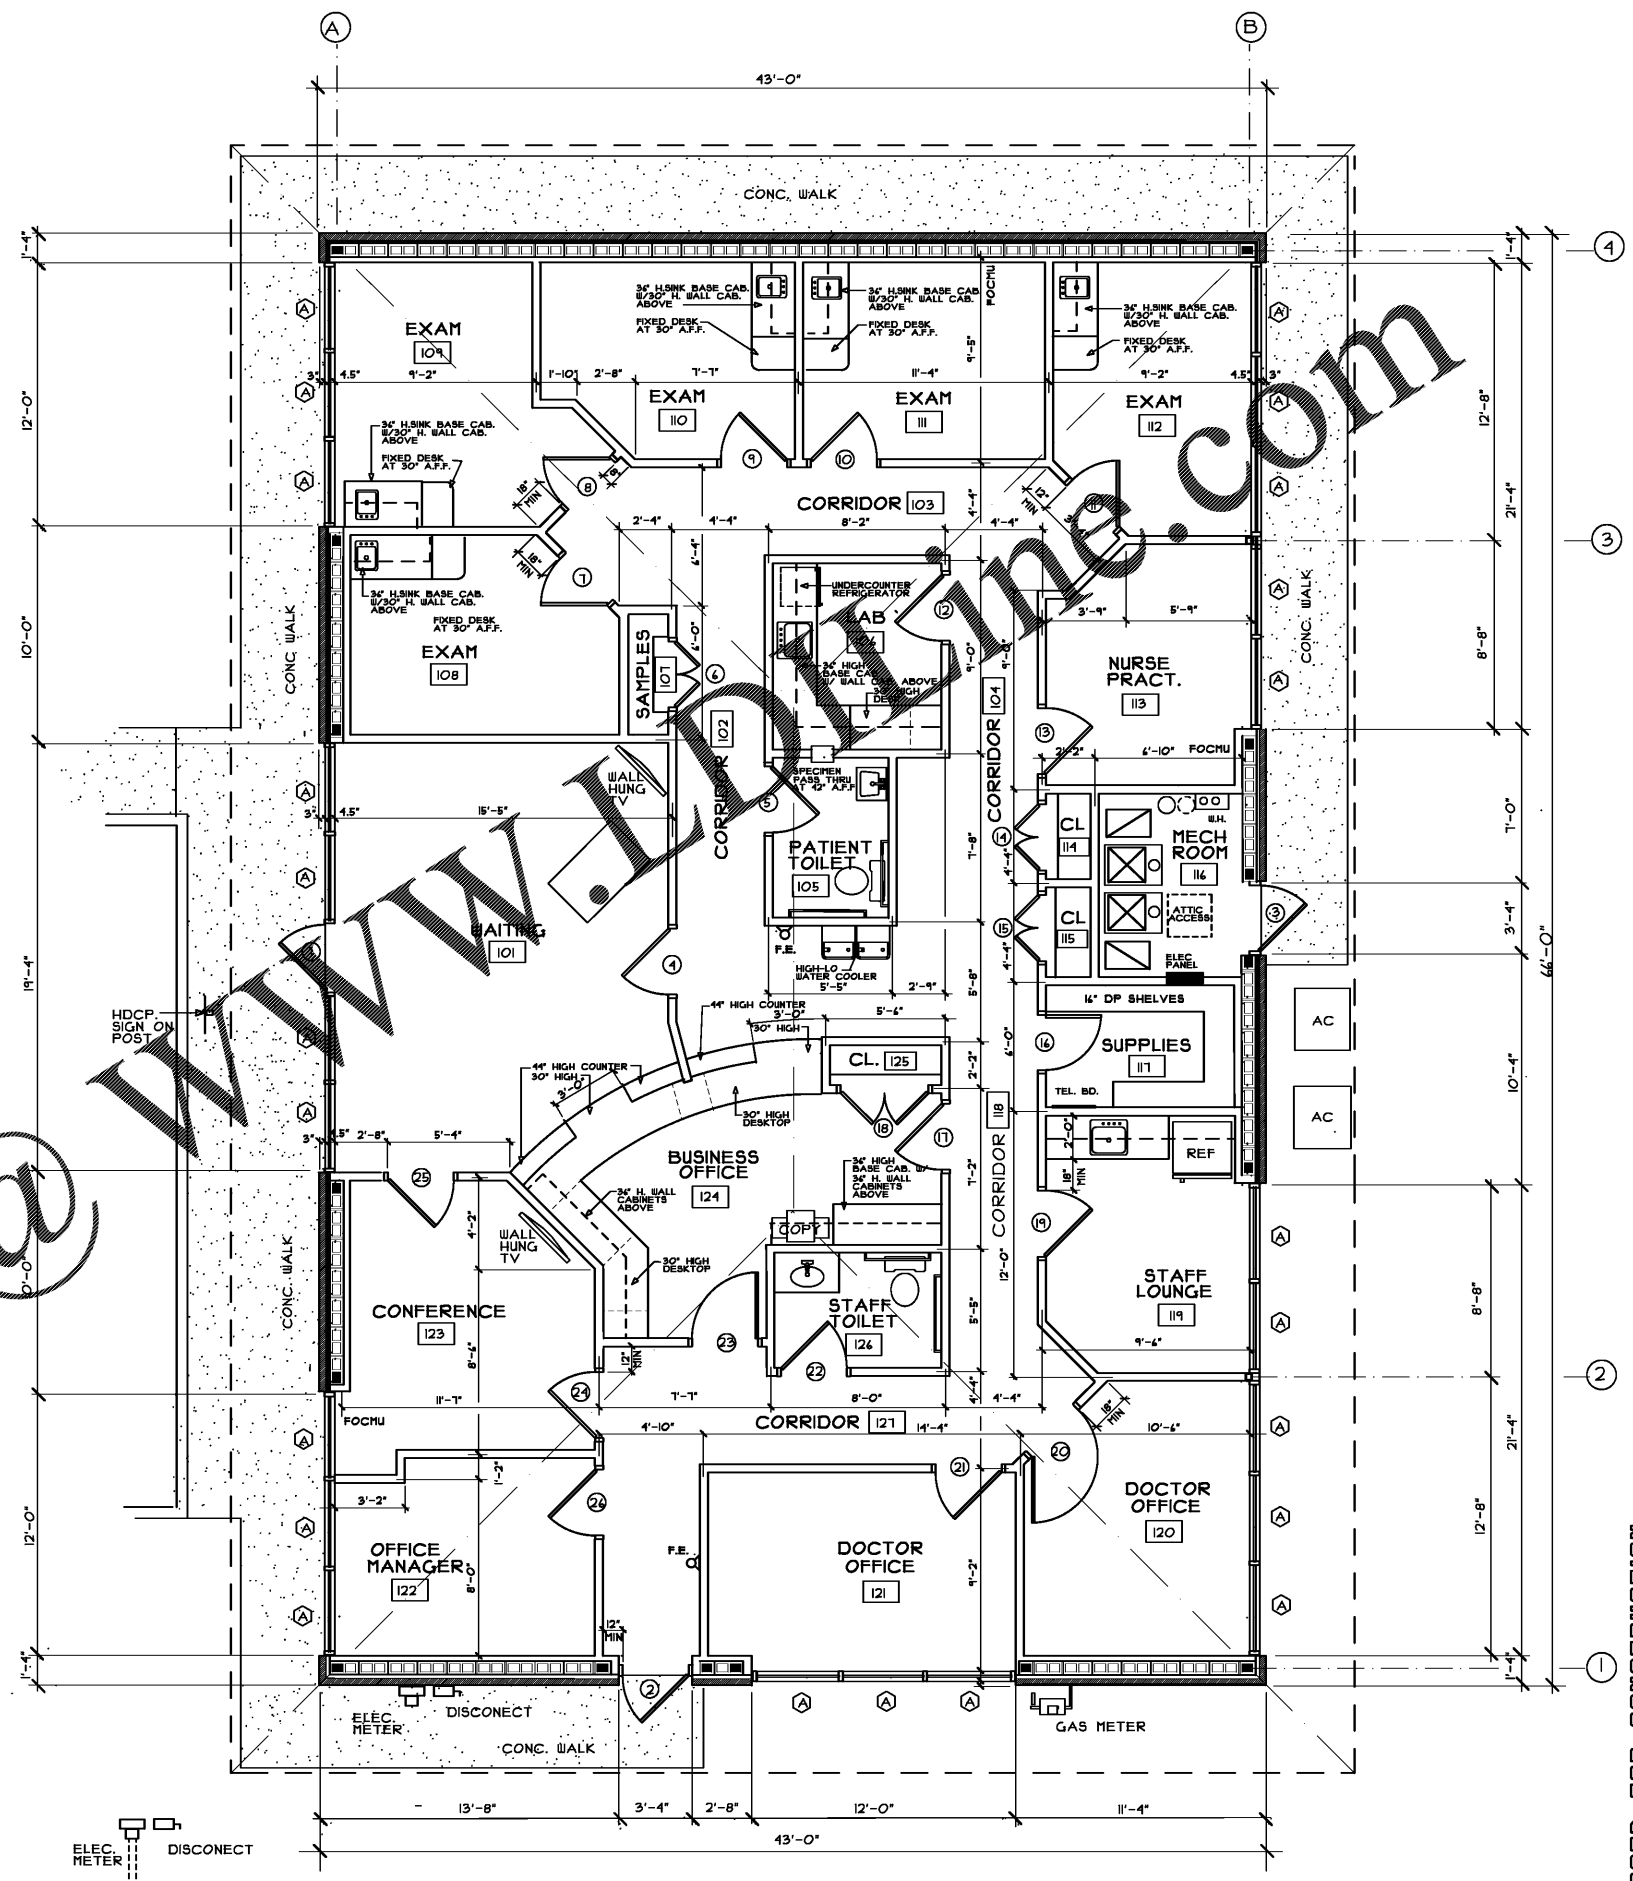

DIMENSIONED FLOOR PLAN

SCALE: 1/4" = 1'-0"

2420 SQ.FT. LEASEABLE SPACE

REVISIONS

NO. 1

BY DLH

DATE:

SCALE: AS NOTED

JOB NO.:

SHEET

RELEASED FOR CONSTRUCTION

DIMENSIONS ARE TO CENTERLINE OF WALLS EXCEPT WHERE SHOWN OTHERWISE

F.E. WALL MOUNTED PORTABLE FIRE EXTINGUISHER HANDLE AT 48" A.F.F.

NOMINAL 4'-0" x 8'-3" STOREFRONT GLASS PANELS ARE OF DOUBLE INSULATED, GREY TINTED, TEMPERED GLASS IN 2" x 4.5" CLEAR ANODIZED ALUMINUM FRAME



DAVID L. HOLLOWAY & ASSOCIATES
ARCHITECT
1963 WINDCREST DRIVE LILBURN, GA. 30148-9854

NO.	REVISION	BY	DLH
1			

MEDICAL OFFICE LEASE SPACE BUILDING
FOR
CRESCENT MEDICAL CENTRE, LLC
AT
CRESCENT MEDICAL CENTER
1404 MONTREAL ROAD
TUCKER, GEORGIA

DRAWN: DLH CHECKED: DLH

DATE:

SCALE: AS NOTED

JOB NO.:

SHEET

A2

JANUARY 21, 2020