


Order Plans @ www.lidilne.com

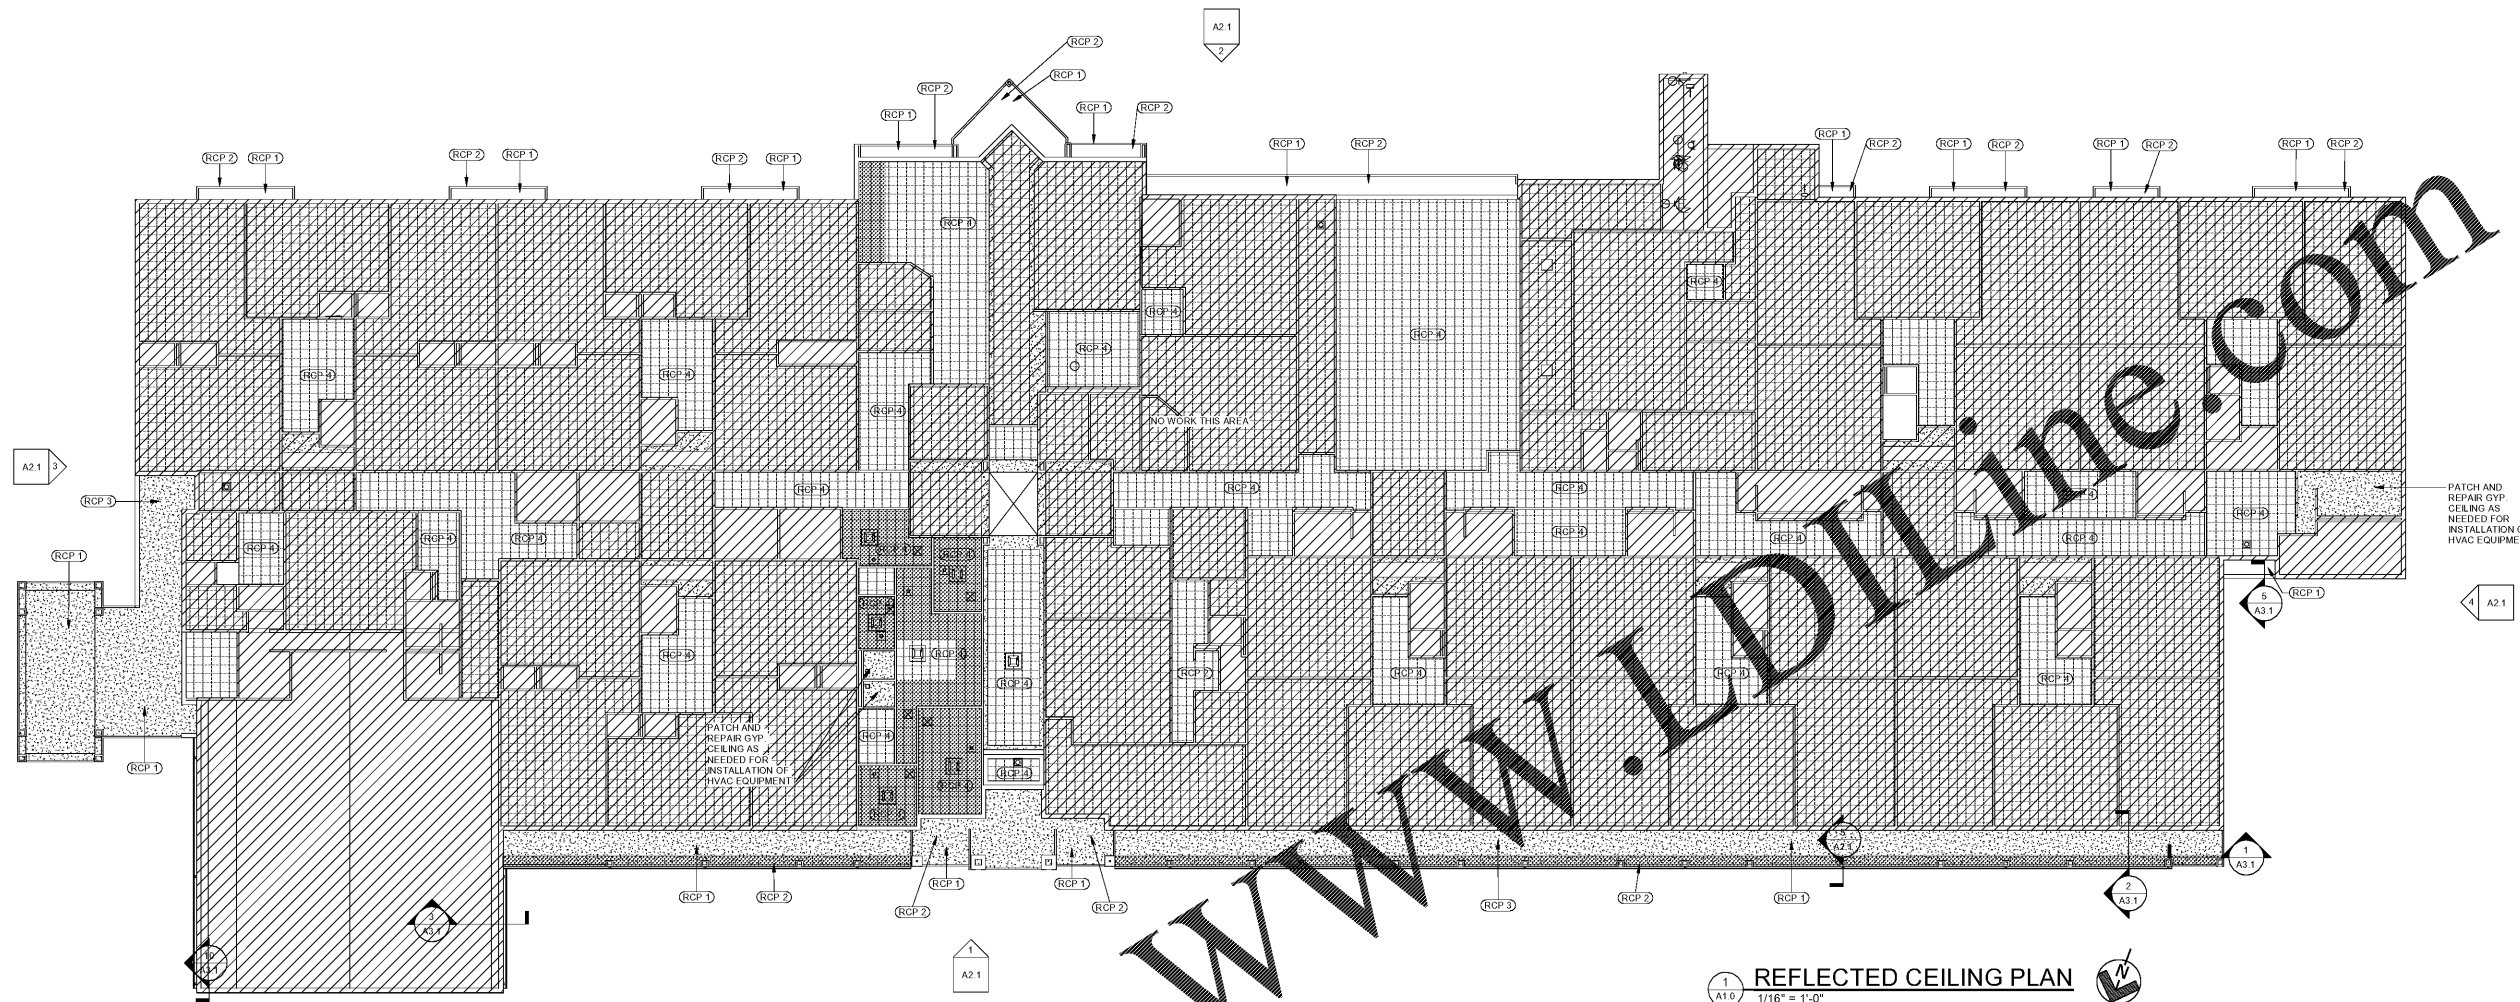

1
A1.0 REFLECTED CEILING PLAN
1/16" = 1'-0"

REFLECTED CEILING PLAN LEGEND

GENERAL NOTES

- ALL SUPPLY OR RETURN DIFFUSERS SMALLER THAN 2'-0" x 2'-0" SHALL BE CENTERED IN TILE.
- ALL NEW CEILINGS TO REPLACE EXISTING SHALL BE LOCATED AT EXISTING CEILING HEIGHT, UNLESS NOTED OTHERWISE.
- SCOPE OF WORK FOR EXTERIOR SOFFITS TO BE AS NOTED BELOW.
- ALL CEILINGS ARE TO BE TYPE 1 UNLESS NOTED OTHERWISE.
- VERIFY LOCATIONS OF MECHANICAL EQUIPMENT TO BE REPLACED WHERE CEILING WORK IS SHOWN. COORDINATE WITH MECHANICAL.

REFLECTED CEILING PLAN SYMBOL LEGEND

	SOUND ATTENUATION BLANKETS ABOVE CEILING SEE BELOW		DRAWING NOTE REFERENCE SEE BELOW
	GYPSUM BOARD OR GYP. FIBER PANEL CEILING SEE INTERIOR FINISH SCHEDULE		EXHAUST FAN SIZE SHOWN MAY VARY (SEE MECH. DWGS)
			SUPPLY DIFFUSER SIZE SHOWN MAY VARY (SEE MECH. DWGS)

REFLECTED CEILING PLAN DRAWING NOTES

RCP 1	PAINT ALL EXISTING EIFS SOFFITS.
RCP 2	REPLACE EXISTING DAMAGED EIFS SOFFIT WITH NEW TO MATCH EXISTING.
RCP 3	ROOF DRAIN OPENINGS AT SOFFITS TO BE PAINTED, REPLACE FINISH RINGS WHERE MISSING, TYP.
RCP 4	2X2 ACOUSTICAL CEILING TILE AND GRID, INSTALL AT EXISTING CEILING HEIGHT.

REVISIONS
