



1/2/2020 10:23 PM

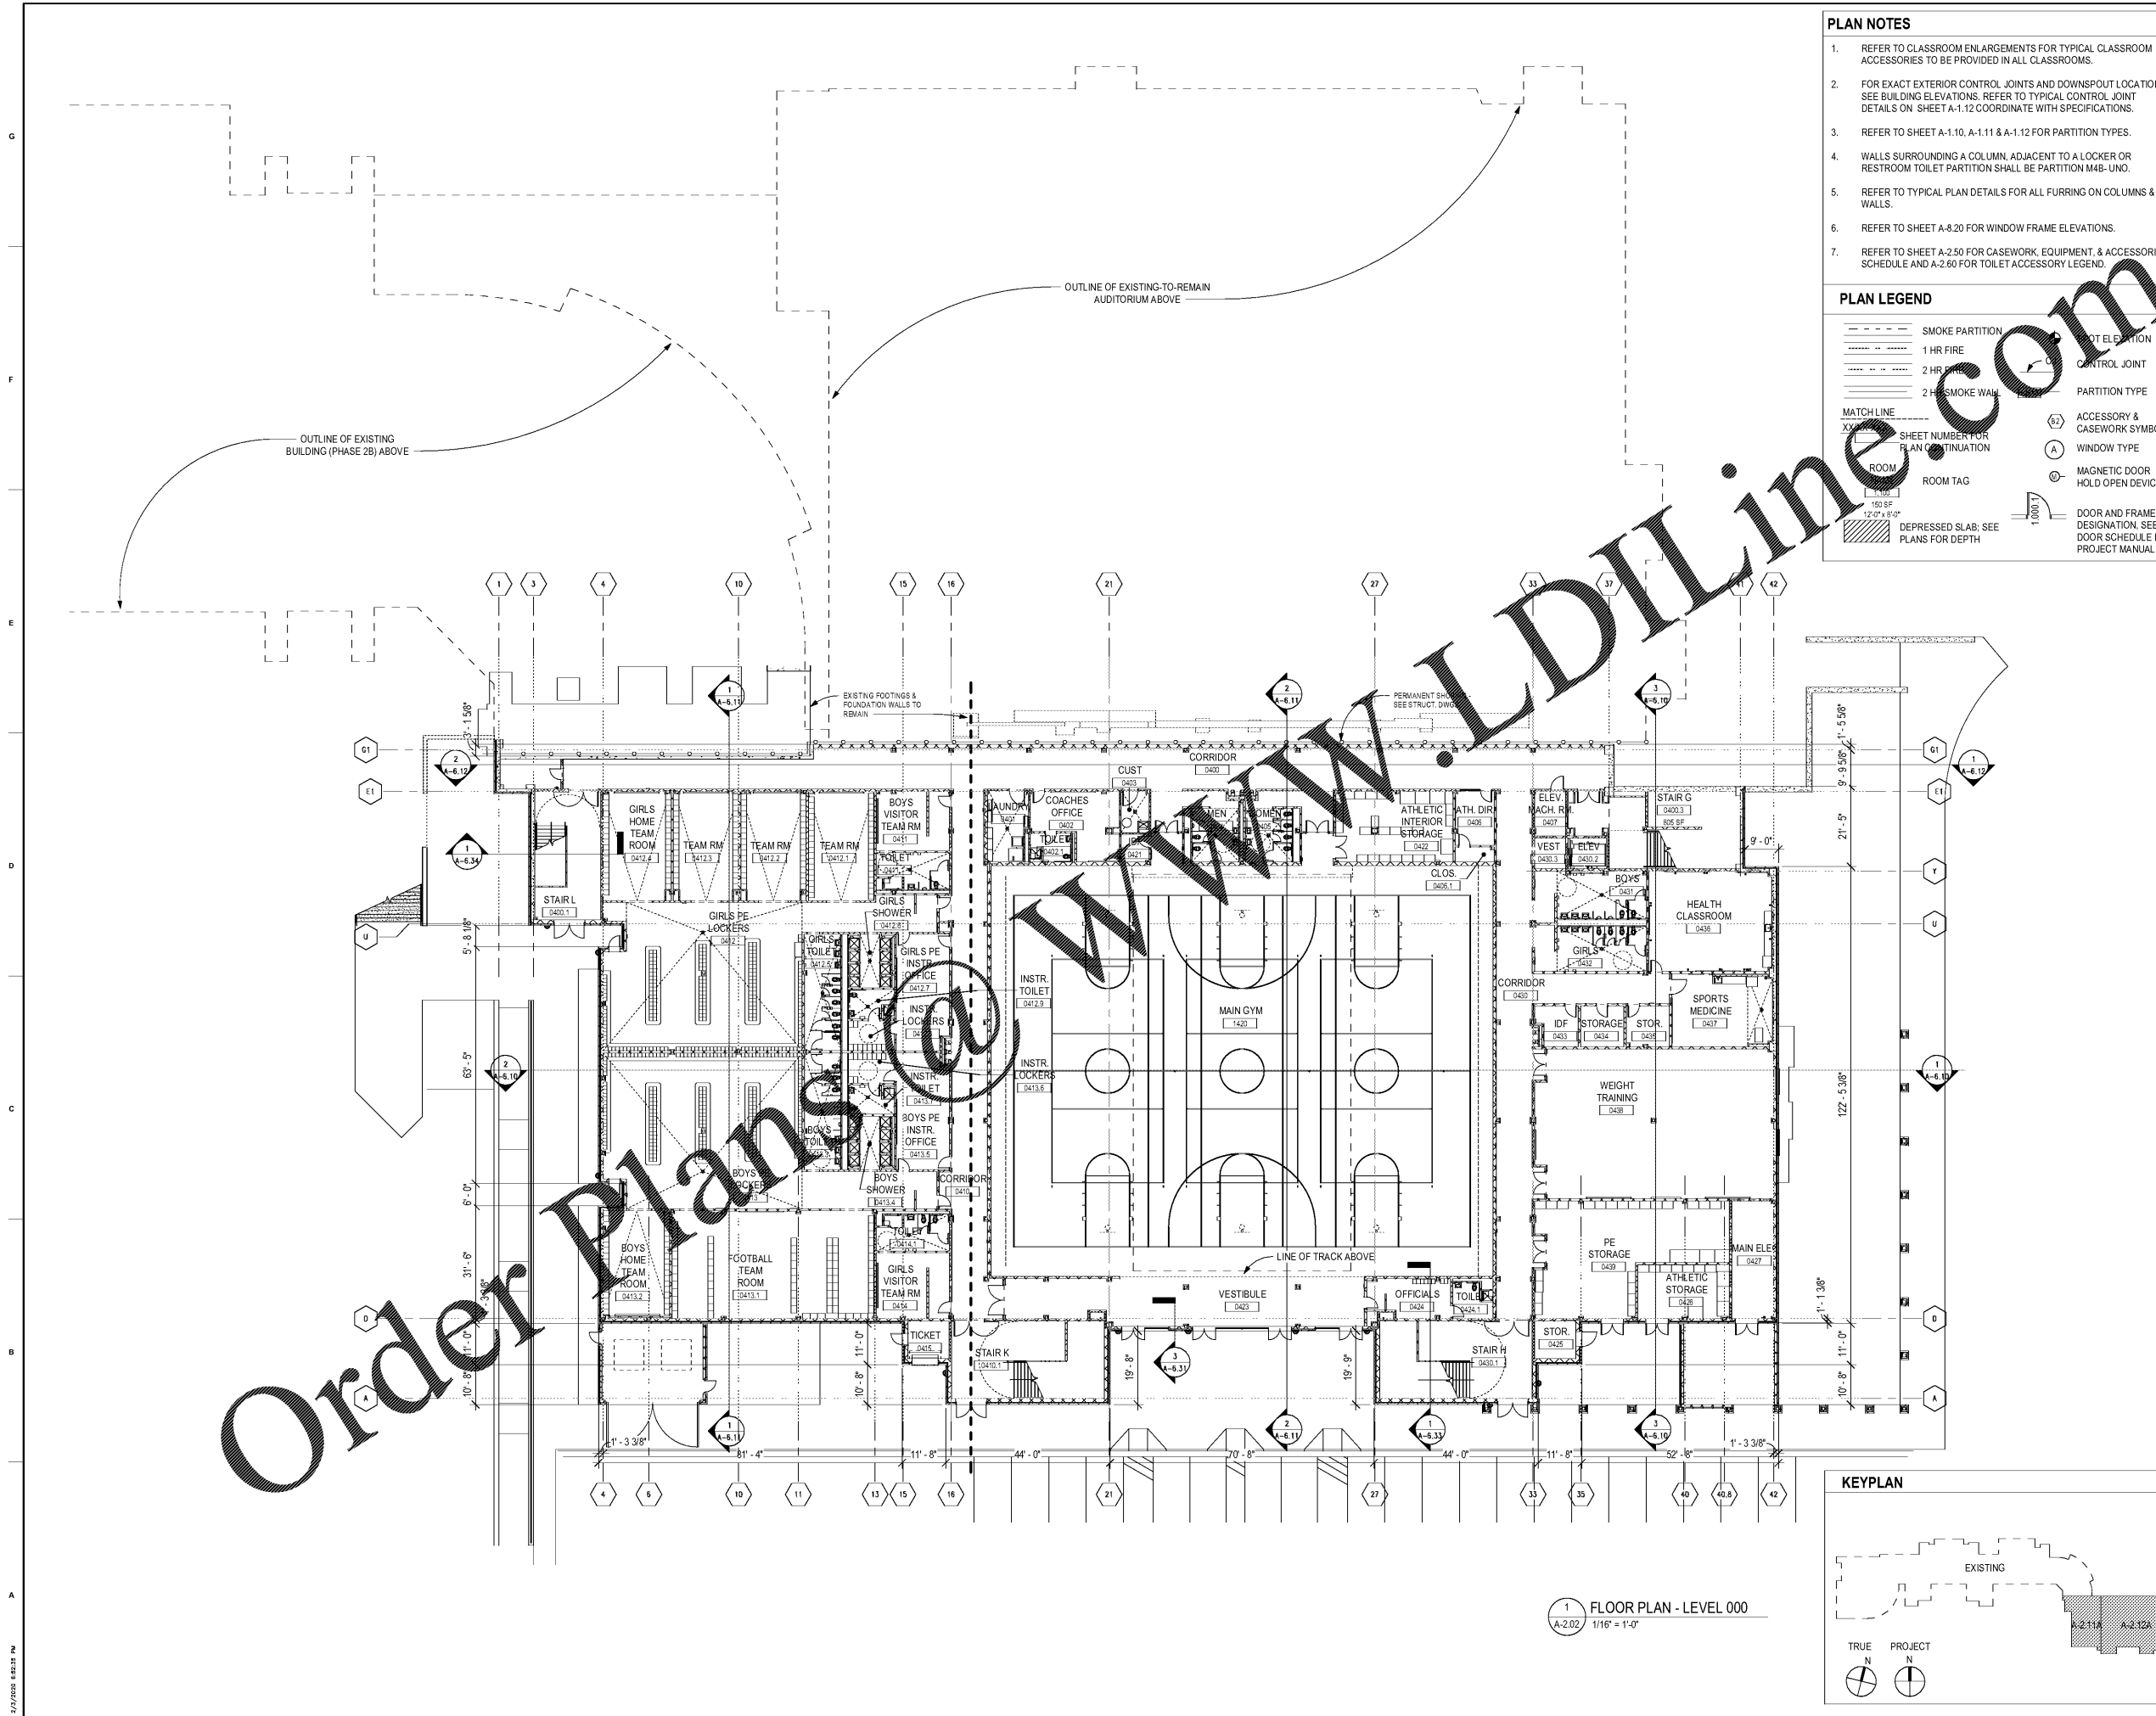

- PLAN NOTES**
- REFER TO CLASSROOM ENLARGEMENTS FOR TYPICAL CLASSROOM ACCESSORIES TO BE PROVIDED IN ALL CLASSROOMS.
 - FOR EXACT EXTERIOR CONTROL JOINTS AND DOWNSPOUT LOCATIONS SEE BUILDING ELEVATIONS. REFER TO TYPICAL CONTROL JOINT DETAILS ON SHEET A-1.12 COORDINATE WITH SPECIFICATIONS.
 - REFER TO SHEET A-1.10, A-1.11 & A-1.12 FOR PARTITION TYPES.
 - WALLS SURROUNDING A COLUMN, ADJACENT TO A LOCKER OR RESTROOM TOILET PARTITION SHALL BE PARTITION M4B-UNO.
 - REFER TO TYPICAL PLAN DETAILS FOR ALL FURRING ON COLUMNS & WALLS.
 - REFER TO SHEET A-8.20 FOR WINDOW FRAME ELEVATIONS.
 - REFER TO SHEET A-2.50 FOR CASEWORK, EQUIPMENT, & ACCESSORIES SCHEDULE AND A-2.60 FOR TOILET ACCESSORY LEGEND.

- PLAN LEGEND**
- SMOKE PARTITION
 - 1 HR FIRE
 - 2 HR FIRE
 - 2 HR SMOKE WALL
 - MATCHLINE XX
 - SHEET NUMBER FOR PLAN CONTINUATION
 - ROOM TAG
 - 12'-0" x 8'-0" DEPRESSED SLAB; SEE PLANS FOR DEPTH
 - ELEVATION
 - CONTROL JOINT
 - PARTITION TYPE
 - ACCESSORY & CASEWORK SYMBOL
 - WINDOW TYPE
 - MAGNETIC DOOR HOLD OPEN DEVICE
 - DOOR AND FRAME DESIGNATION. SEE DOOR SCHEDULE IN PROJECT MANUAL.



CHAPMAN GRIFFIN LANIER SUSSENBACH ARCHITECTS

400 Galleria Parkway, Suite 100, Atlanta, GA 30339 Phone: 404.733.5493

Architecture
Facilitation Design

FOR CONSTRUCTION

DATE NO. DESCRIPTION

05/21/19	1	SCHE PRELIMINARY SUBMITTAL / DESIGN DEVELOPMENT
08/30/19	2	SCHE CONSTRUCTION DOCUMENTS
12/06/19	3	SCHE CONSTRUCTION DOCUMENTS / CODE CHECK - SET
01/13/20	4	FINAL SCHE/PERMIT SET
02/03/20	5	ISSUED FOR BID

CHAPMAN GRIFFIN LANIER SUSSENBACH ARCHITECTS

PROJECT NO. 16015.03

DOE FACILITY CODE: 660-3066

RIVERWOOD HIGH SCHOOL-PHASE 3 AUDITORIUM/GYMNASIUM ADDITION

6900 RAIDER DRIVE NW SANDY SPRINGS, GA 30328

FULTON COUNTY SCHOOLS RFP NO. 415-20

SHEET TITLE

LEVEL 000 PHASE 3 OVERALL PLAN

PROJECT NO. 16015.03


DATE 01/13/20

DRAWN BY: Auditor

CHECKED BY: Checker

SHEET NO.

A-2.02

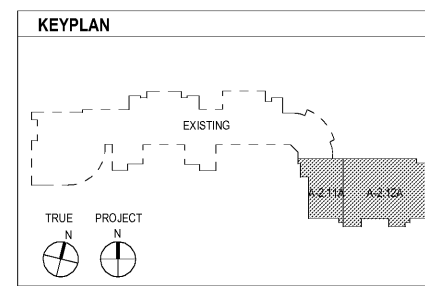

1 FLOOR PLAN - LEVEL 000
A-2.02 1/16" = 1'-0"