



A TREE PROTECTION FENCE - ELEVATION
SCALE: NOT TO SCALE

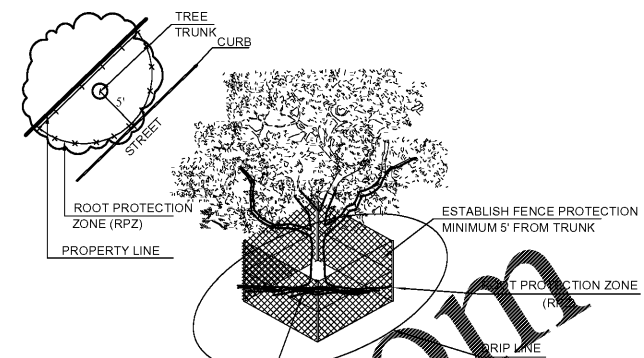


C TREE PROTECTION FENCE - LEVEL 2
SCALE: NOT TO SCALE

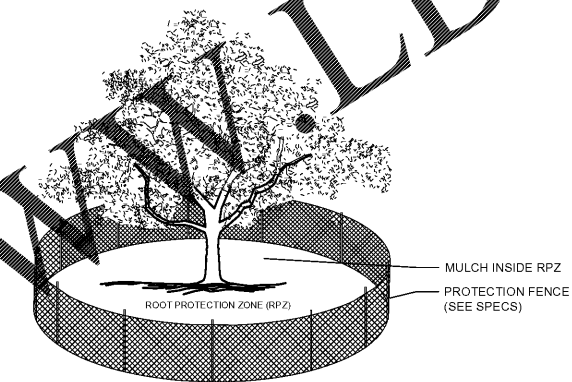


B TREE PROTECTION FENCE
SCALE: NOT TO SCALE

TREES THAT ARE MARKED TO BE PRESERVED ON A SITE PLAN AND FOR WHICH UTILITIES MUST PASS THROUGH THEIR ROOT PROTECTION ZONES MAY REQUIRE TUNNELING AS OPPOSED TO OPEN TRENCHES. THE DECISION TO TUNNEL WILL BE DETERMINED ON A CASE BY CASE BASIS BY THE ENGINEER.

TUNNELS SHALL BE DUG THROUGH THE ROOT PROTECTION ZONE IN ORDER TO MINIMIZE ROOT DAMAGE.

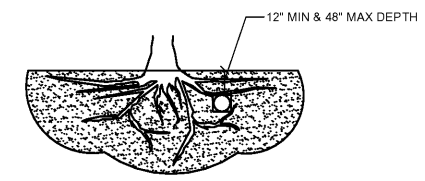

TUNNEL TO MINIMIZE ROOT DAMAGE (TOP) AS OPPOSED TO SURFACE-DUG TRENCHES IN ROOT PROTECTION ZONE WHEN THE 5' MINIMUM DISTANCE FROM TRUNK CAN NOT BE ACHIEVED.

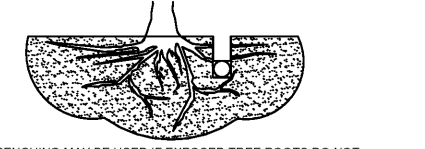


D BORING THROUGH ROOT PROTECTION ZONE
SCALE: NOT TO SCALE

- NOTES:
1. THE FENCING LOCATION SHOWN ABOVE IS DIAGRAMATIC ONLY AND WILL CONFORM TO THE DRIP LINE AND BE LIMITED TO PROJECT BOUNDARY. WHERE MULTIPLE ADJACENT TREES WILL BE ENCLOSED BY FENCING, THE FENCING SHALL BE CONTINUOUS AROUND ALL TREES.
 2. FOR ACCEPTABLE FENCING MATERIALS SEE SPECIFICATIONS.

OPTION USED FOR TIGHT CONSTRUCTION AREAS OR WHEN CONSTRUCTION OCCURS IN ROOT PROTECTION ZONE. FOR ACCEPTABLE FENCING MATERIALS SEE SPECIFICATIONS.

Order Plans @ www.lidilinc.com

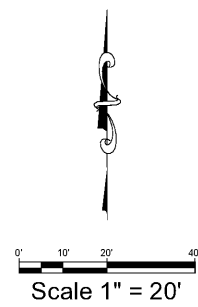

BOHLER ENGINEERING
 SITE CIVIL AND CONSULTING ENGINEERING
 LAND SURVEYING
 PROGRAM MANAGEMENT
 LANDSCAPE ARCHITECTURE
 SUSTAINABLE DESIGN
 TRANSPORTATION SERVICES
 BOHLER ENGINEERING, INC. IS AN EQUAL OPPORTUNITY EMPLOYER. ALL RIGHTS RESERVED. PHOTOGRAPHY BY BOHLER ENGINEERING, INC.

REVISIONS			
REV	DATE	COMMENT	BY

811
 KNOW WHAT'S BELOW
 ALWAYS CALL 811
 BEFORE YOU DIG
 It's fast. It's free. It's the law.

NOT APPROVED FOR CONSTRUCTION

PROJECT No.: FLB180133
 DRAWN BY: KB/CR
 CHECKED BY: KJB
 DATE: 10/21/2019
 SCALE: AS SHOWN
 CAD I.D.:

PROJECT:
LANDSCAPE PLANS
 FOR
ENCORE REAL ESTATE
 LOCATION OF SITE
 28100 S TAMAMI TRAIL
 BONITA SPRINGS, FL 34134
 LEE COUNTY, FLORIDA

BOHLER ENGINEERING
 2255 GLADES ROAD, SUITE 305E
 BOCA RATON, FLORIDA 33431
 Phone: (561) 571-0280
 Fax: (561) 571-0281
 FLORIDA BUSINESS CERT. OF A.L.T.M. No. 20780
 LANDSCAPE ARCHITECT FLORIDA REG. NO. 122020021



SHEET TITLE:
TREE DISPOSITION DETAILS
 SHEET NUMBER:
TD-2

EVERGREEN DESIGN GROUP
 (800) 680-6630
 2255 Glades Road, Suite 324A
 Boca Raton, FL 33431
 www.EvergreenDesignGroup.com
 L.C. #26000612