




CROOKED RIVER ELEMENTARY SCHOOL RENOVATION
 ST. MARYS CAMDEN COUNTY BOARD OF EDUCATION GEORGIA
 SCHOOL CODE: 620-0187
 JAMES W. BUCKLEY & ASSOCIATES INC. -- ARCHITECTS
 SPANBORO, ALBANY, ROSELAND, AND SAVANNAH

Order Plans

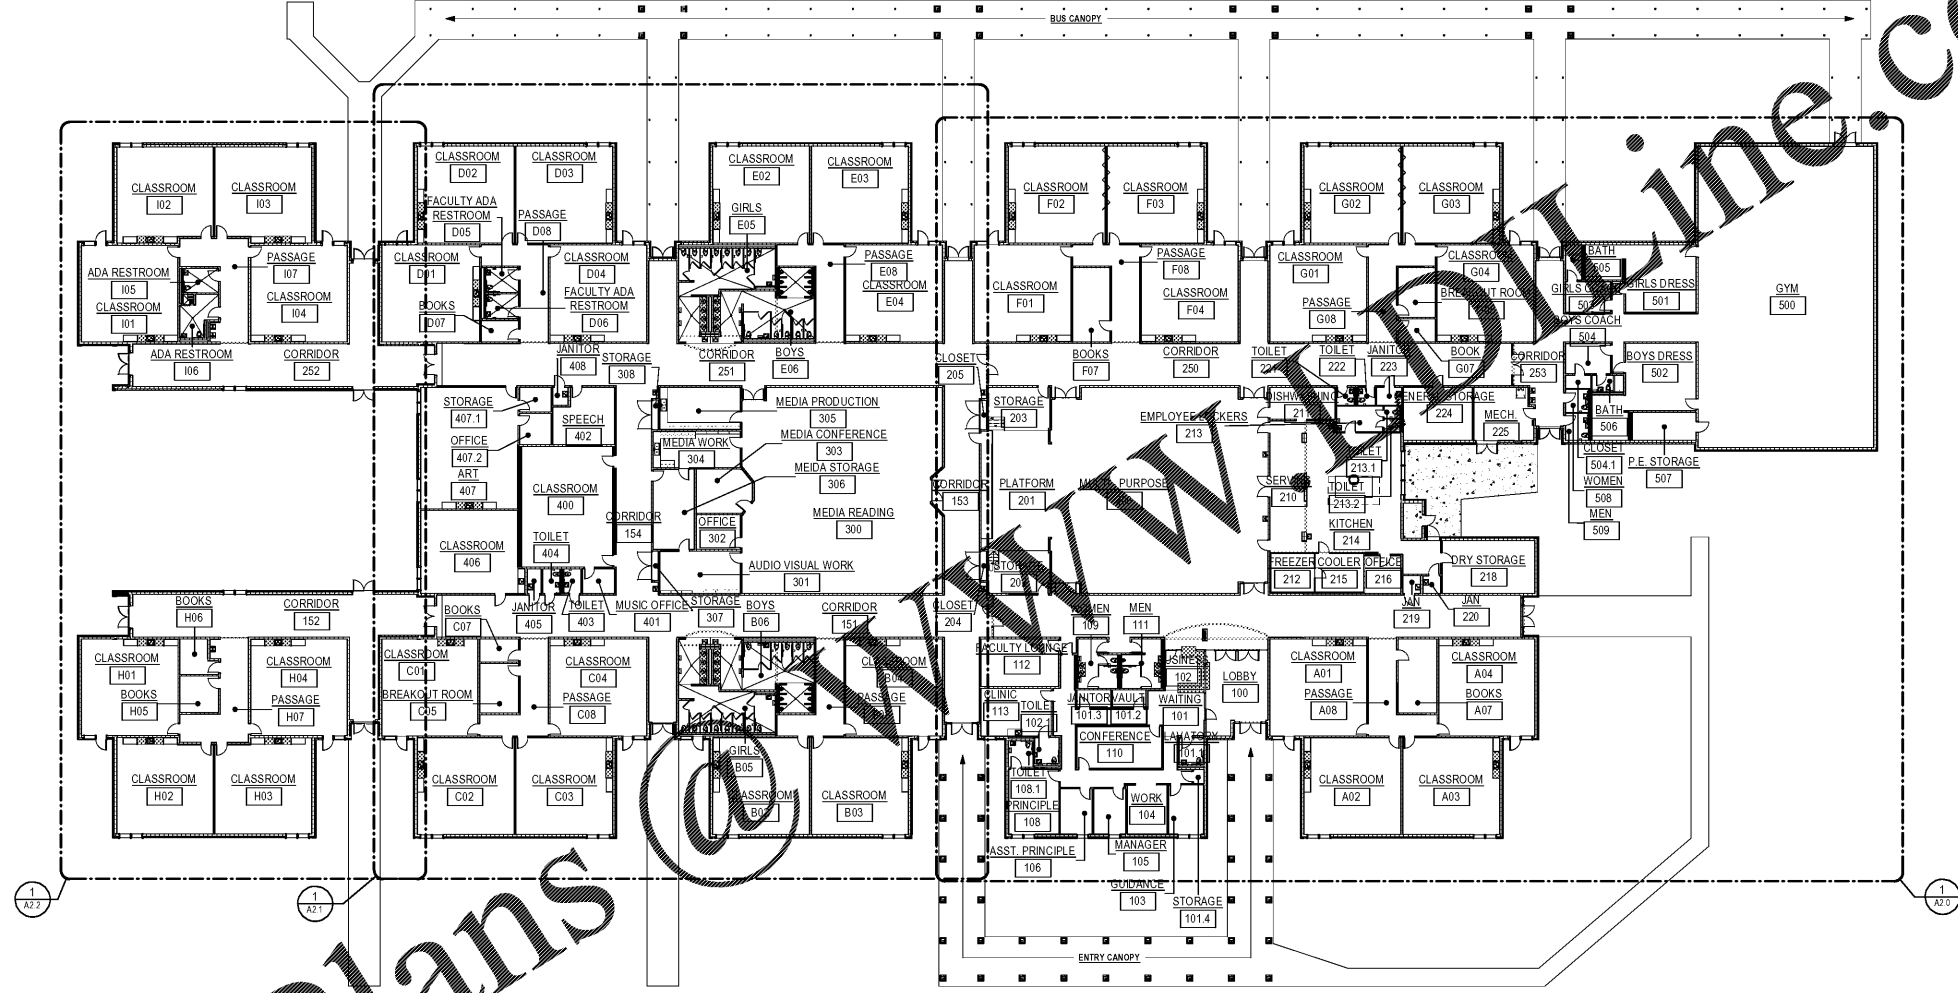

1 COMPOSITE PLAN
 NORTH A1.1 SCALE: 1/8" = 1'-0"

NOTES: Contractor, subcontractors, vendors and suppliers are advised that the printed, as-built, contract documents of this project are the final and authoritative documents. Any changes to the contract documents must be made in writing and signed by the architect, the contractor, and the owner. The contractor, subcontractors, vendors and suppliers are responsible for obtaining all necessary permits and licenses for the project. The architect is not responsible for obtaining permits and licenses for the project.



ISSUED FOR:
 FINAL BID

TDP
 DRAWN BY
 MTH
 CHECKED BY
 CRB
 APPROVED BY
 2/6/20
 PROJECT DATE
 no119-19
 PROJECT NUMBER

SHEET NUMBER:
A1.0

Copyright (c) 2019
 All Rights Reserved

COMPOSITE PLAN

C:\Users\mth\Documents\Projects\119 Crooked River Elem\119 Crooked River ES Renovations.mxd, 2/6/20 3:16:09 PM