


ISSUE	DATE	BY
REVIEW	02/03/20	MF
PERMIT	02/03/20	MF
REV.		
REV.		
REV.		
REV.		
REV.		




FDJ# 1975.00  
 Construction Documents for:  
**TIRE CHOICE - GOLDENROD**  
 7412 HOFFNER AVE  
 ORLANDO, FLORIDA

 

commercial residential architecture  
**FRAZEE design**  
 FL LIC NO. A24000553  
 ST. PETERSBURG, FLORIDA 33712  
 1750 CENTRAL AVENUE  
 PHONE: 727/328-3608  
 FAX: 727/328-3609  
 STUDIO: 727/328-3607

SHEET TITLE  
**GROUND LEVEL FLOOR PLAN**  
 SHEET NUMBER  
**A-2**

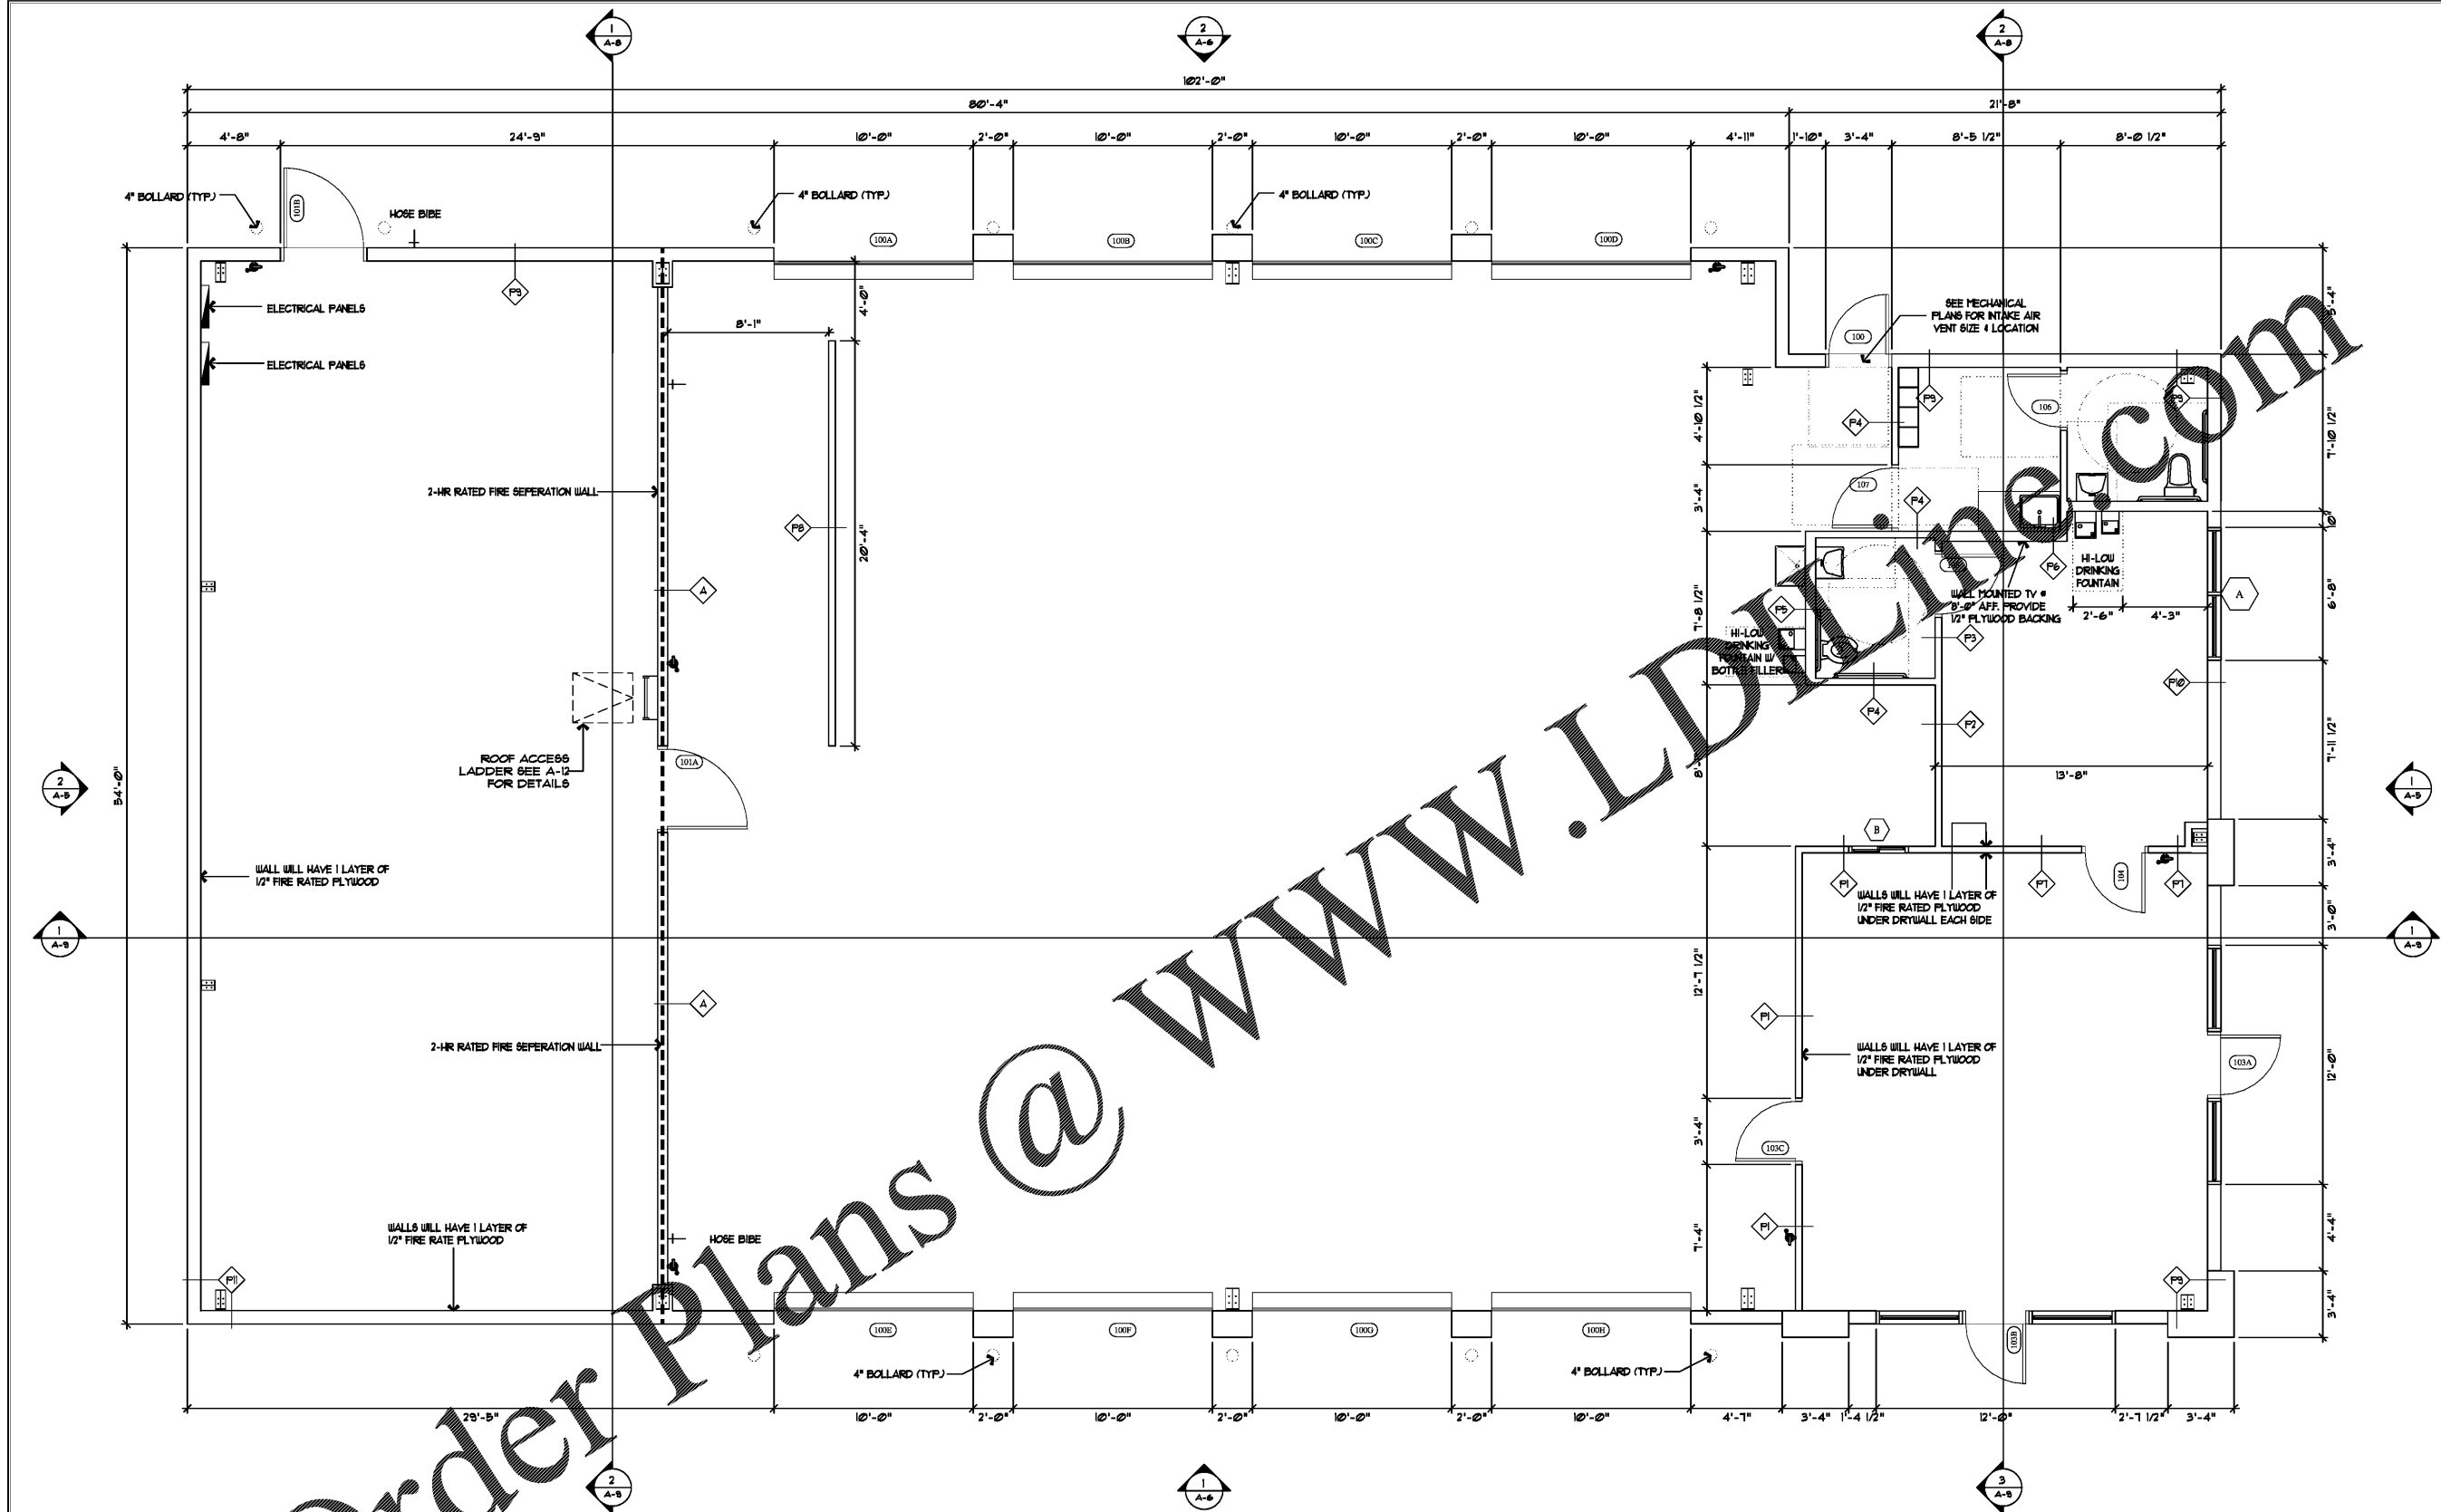

1 GROUND LEVEL FLOOR PLAN  
 SCALE: 1/4" = 1'-0"

THESE DOCUMENTS, DESIGNS, NOTES, DETAILS AND SPECIFICATIONS AND CONCEPTS ARE THE SOLE PROPERTY OF FRAZEE DESIGN, INC. AND SHALL NOT BE REPRODUCED, RE-USED OR COPIED FOR OTHER PROJECTS, IN WHOLE OR PART WITHOUT THE WRITTEN CONSENT OF FRANK FRAZEE ARCHITECT, AIA.  
 ALL RIGHTS ARE RESERVED BY THE ARCHITECT IN ACCORDANCE WITH U.S. COPYRIGHT AND PATENT LAWS. UNAUTHORIZED REPRODUCTION WILL BE PROSECUTED TO THE FULL EXTENT OF THE LAW.  
 \* THE DRAWINGS & DESIGN ARE VALID FOR 12 MONTHS FROM DATE OF BEING SEALED.

TO THE BEST OF THE ARCHITECT OR ENGINEER'S KNOWLEDGE AND BELIEF, THESE PLANS AND SPECIFICATIONS COMPLY WITH THE 6TH EDITION 2011 FLORIDA BUILDING CODE, IN ADDITION TO ANY OTHER APPLICABLE BUILDING CODES AND MINIMUM FIRE SAFETY STANDARDS.  
 ALL DIMENSIONS AND JOB CONDITIONS SHALL BE VERIFIED BY THE CONTRACTOR. ANY AND ALL DISCREPANCIES SHALL BE REPORTED TO THE ARCHITECT PRIOR TO COMMENCEMENT OF CONSTRUCTION.

Order Plans @ [www.LDOnline.com](http://www.LDOnline.com)