


FLOOR PLAN LEGEND


	WALL IDENTIFIER
	DOOR IDENTIFIER
	GLAZING IDENTIFIER
	FINISH IDENTIFIER
	ACCESSORY IDENTIFIER
	DESCRIPTION
	ELEVATION
	NEW DOOR

REFLECTED CEILING PLAN LEGEND

	FINISH IDENTIFIER
	DESCRIPTION
	ELEVATION

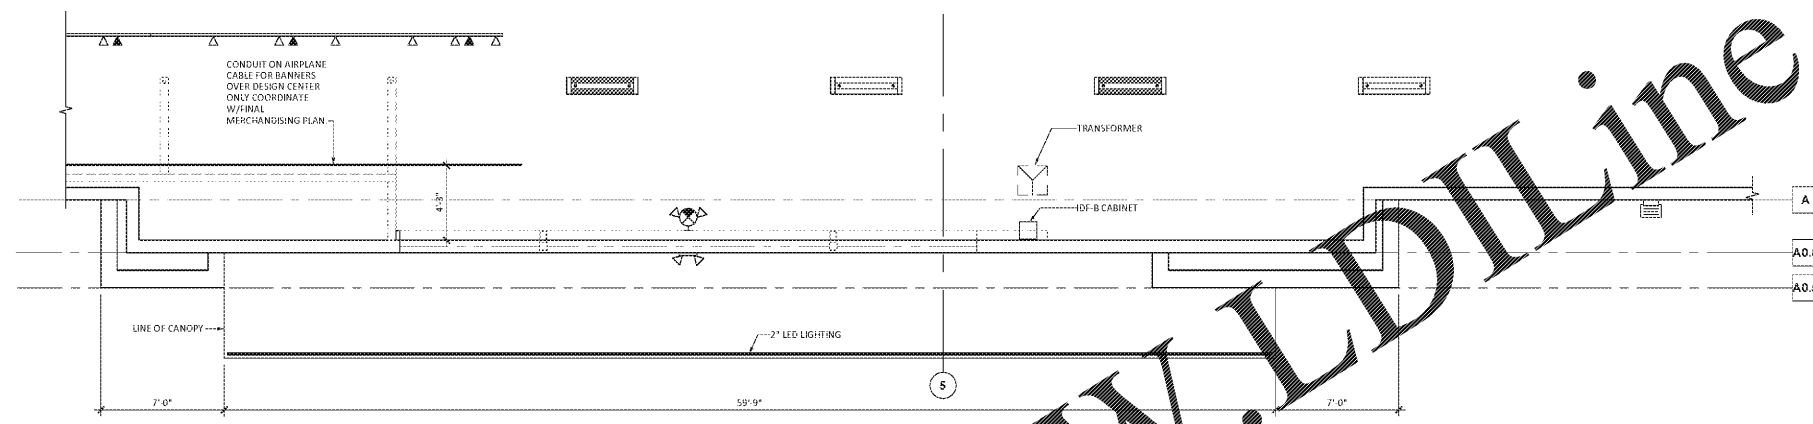

2 ENLARGED ENTRANCE RCP
SCALE: 1/4\" = 1'-0"

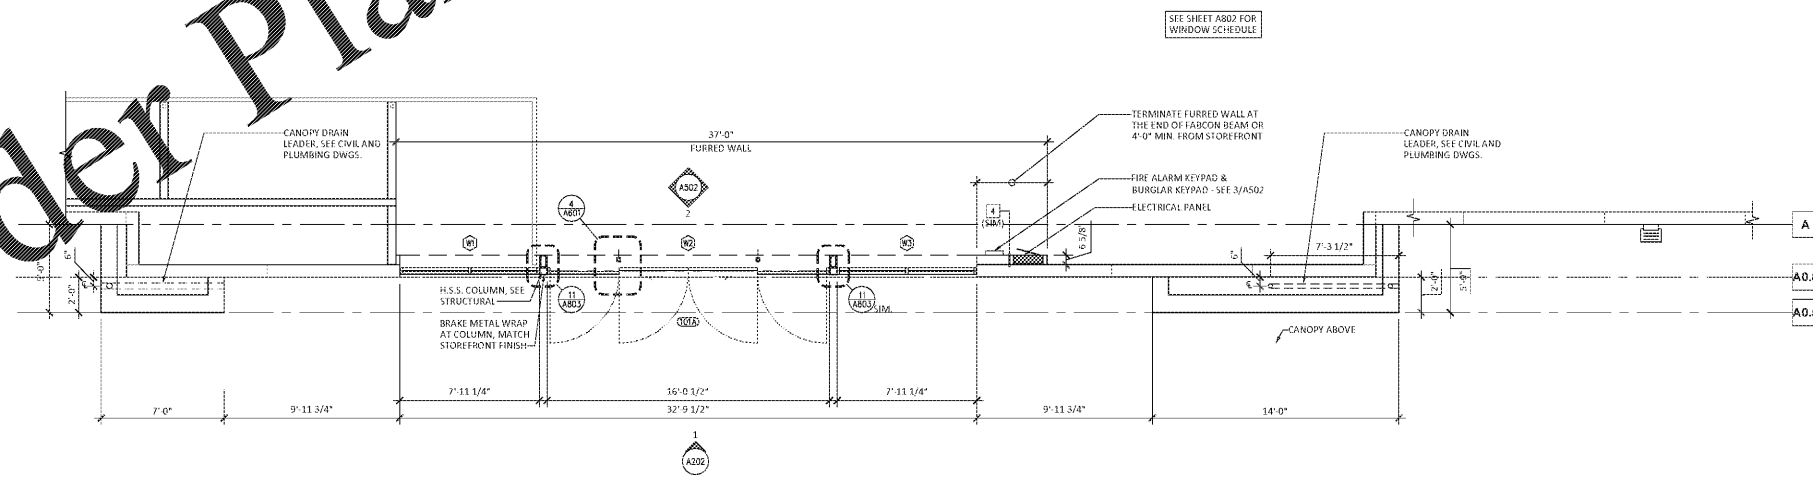

1 ENLARGED ENTRANCE PLAN
SCALE: 1/4\" = 1'-0"

FLOOR DECOR
2500 WINDY RIDGE PARKWAY, SE ATLANTA, GA 30339

SBLM
SBLM Architects
33 Wall Whitman Road, Suite 300A Huntington Station, NY 11746
Telephone: 631 553 5558 Fax: 631 553 5551

A.Y. SCHEWAN & ASSOCIATES
CONSULTING STRUCTURAL ENGINEERS
800 E. Thomas Road, Suite 110
Tampa, Florida 33602
Phone: 813 288 4473 Fax: 813 288 4476
http://www.ayscshewan.com

dib associates
CONSULTING ELECTRICAL ENGINEERS
1111 N. W. 13th St., Suite 200
Miami, FL 33136
Phone: 305 371 1313 Fax: 305 371 1314
http://www.dibassociates.com

cci
CODE CONSULTANTS, INC.
2541 WOODLAND PKWY, SUITE 200
11 LANE, MIAMI BEACH, FL 33140
314-467-2633

vhb
VHB
301 East Kennedy Blvd., Suite 1010
Tampa, FL 33602-3003
Telephone: 813 782 1714
Fax: 407 353 9557

FLOOR DECOR
WESLEY CHAPEL, FL

25737 SIERRA CENTER BOULEVARD
SUITE FL 33509

ISSUE DATE: 01/27/2020
STORE NUMBER: S8852.5
AREA: 79,926
JOB NUMBER: 019134
PROTOTYPE: 2019-02

25737 SIERRA CENTER BOULEVARD
SUITE FL 33509

ISSUE DATE: 01/27/2020
STORE NUMBER: S8852.5
AREA: 79,926
JOB NUMBER: 019134
PROTOTYPE: 2019-02

STATE OF FLORIDA
JAMES L. COHE
REGISTERED PROFESSIONAL ARCHITECT
AR0015903

Cohé
ARCHITECTS

SHEET: n
ENLARGED ENTRANCE PLAN

DRAWN: IC
CHECKED: PK

A401