




SEE 1/A2.02 FOR PLAN CONTINUATION  
**2F UNIT TYPE B2f - FLOOR PLAN**  
 A2.03 756 HEATED SQ FT / 882 GROSS SQ FT  
 I.B.C. TYPE 'B' H.C. UNIT 1/4"=1'-0"

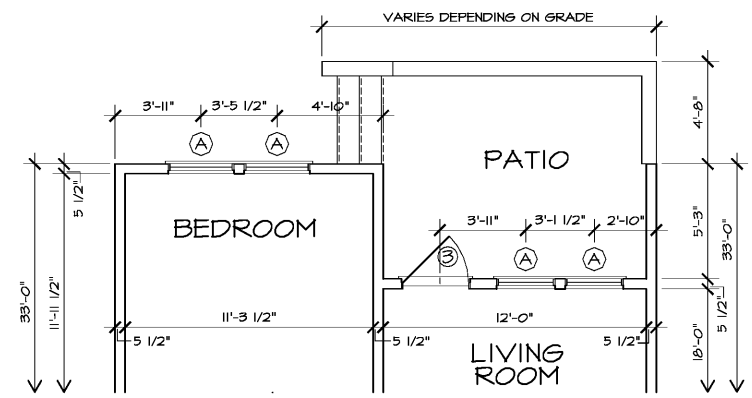


SEE 1/A2.03 FOR PLAN CONTINUATION  
**2 UNIT TYPE B2 - FLOOR PLAN**  
 A2.03 744 HEATED SQ FT / 882 GROSS SQ FT  
 I.B.C. TYPE 'B' H.C. UNIT 1/4"=1'-0"

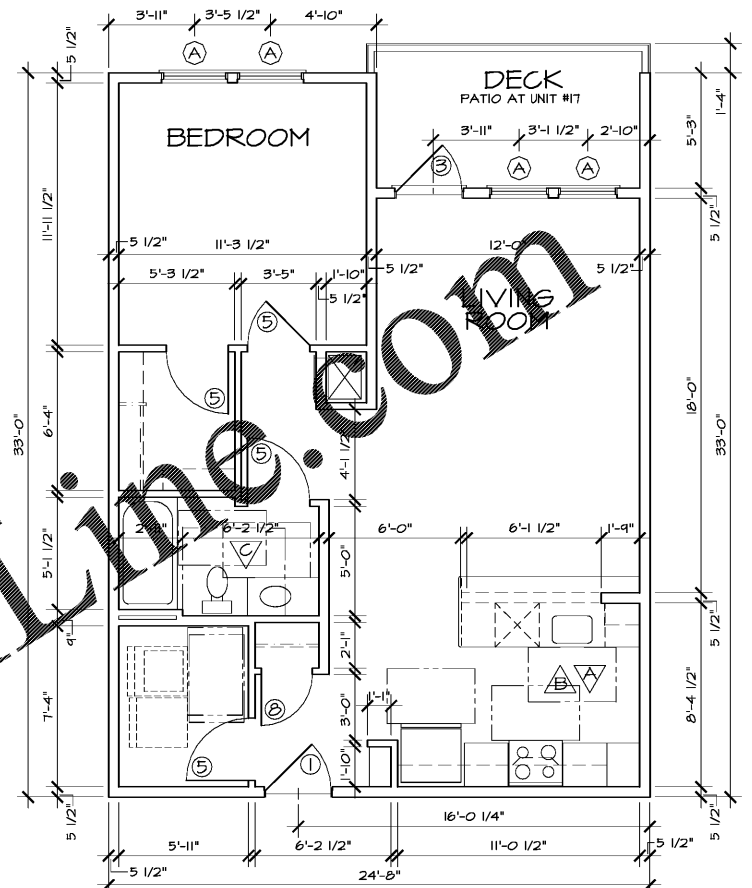


**1 UNIT TYPE B1 - FLOOR PLAN**  
 A2.03 744 HEATED SQ FT / 838 GROSS SQ FT  
 I.B.C. TYPE 'B' H.C. UNIT 1/4"=1'-0"

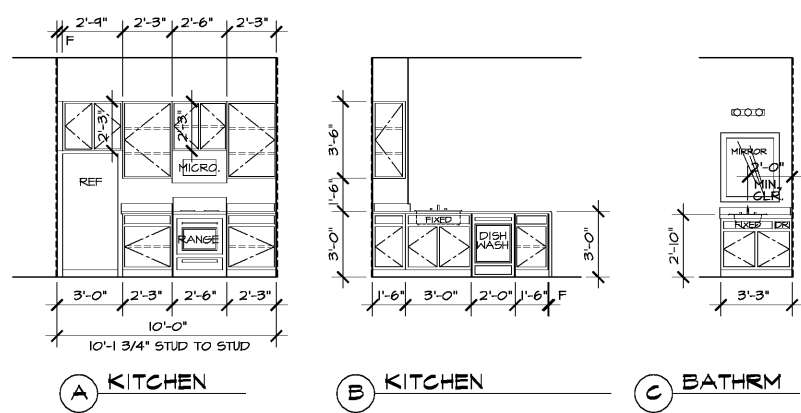


**UNIT TYPES B4/B4s/B4j - INT. ELEVATIONS**  
 SEE SHEET A2.03a FOR UNIT PLAN

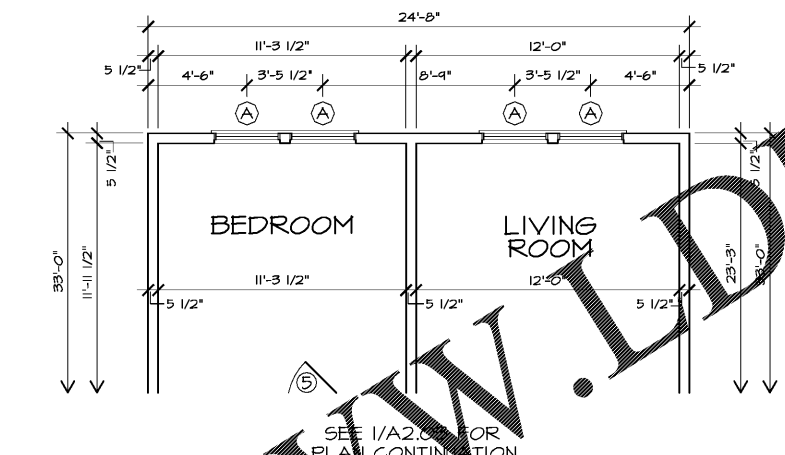


SEE 1/A2.03 FOR PLAN CONTINUATION  
**3 UNIT TYPE B3 - FLOOR PLAN**  
 A2.03 671 HEATED SQ FT / 799 GROSS SQ FT  
 I.B.C. TYPE 'B' H.C. UNIT 1/4"=1'-0"

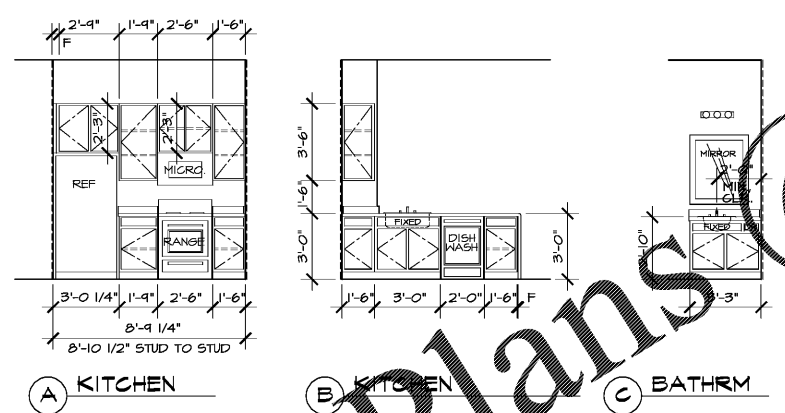


**UNIT TYPES B5/B5j - INT. ELEVATIONS**  
 SEE SHEET A2.03a FOR UNIT PLAN

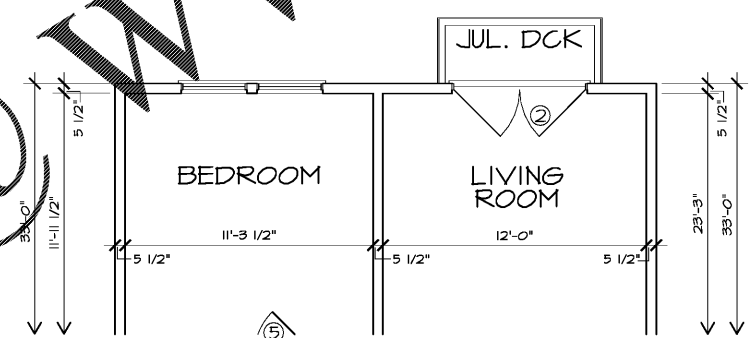


SEE 1/A2.03 FOR PLAN CONTINUATION  
**3L UNIT TYPE B3j - FLOOR PLAN**  
 A2.03 814 HEATED SQ FT / 831 GROSS SQ FT  
 I.B.C. TYPE 'B' H.C. UNIT 1/4"=1'-0"

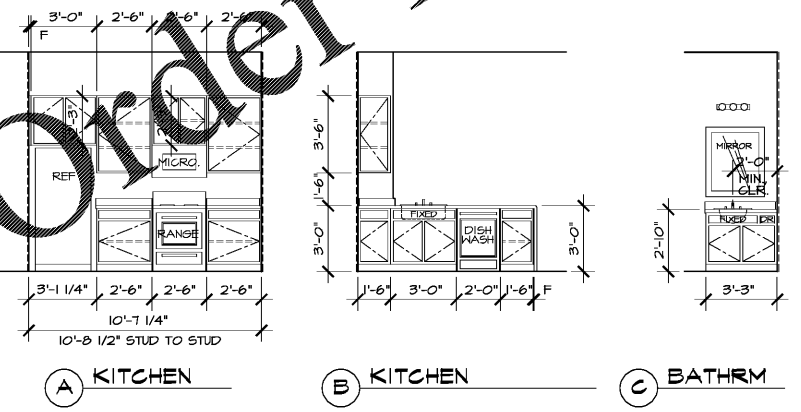


**UNIT TYPES B5a/B5aj - INT. ELEVATIONS**  
 SEE SHEET A2.03a FOR UNIT PLAN

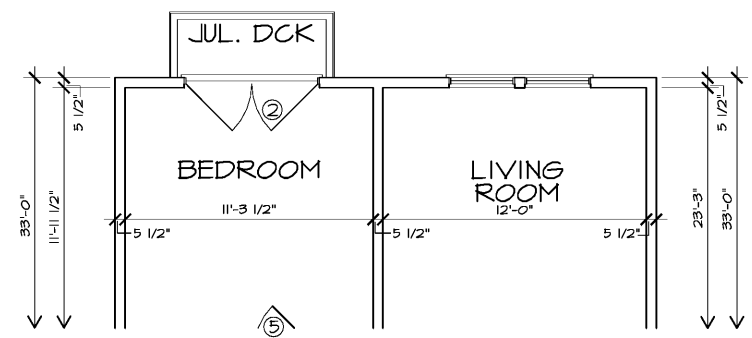

SEE 1/A2.03 FOR PLAN CONTINUATION  
**3R UNIT TYPE B3jr - FLOOR PLAN**  
 A2.03 814 HEATED SQ FT / 831 GROSS SQ FT  
 I.B.C. TYPE 'B' H.C. UNIT 1/4"=1'-0"

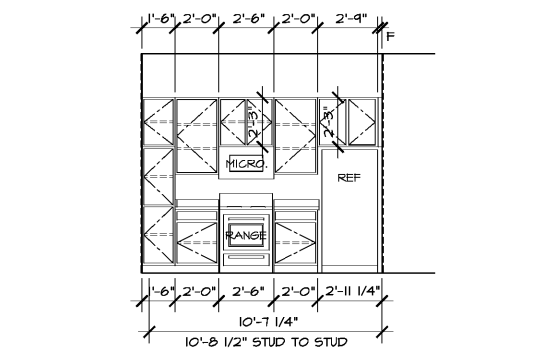


**A KITCHEN**

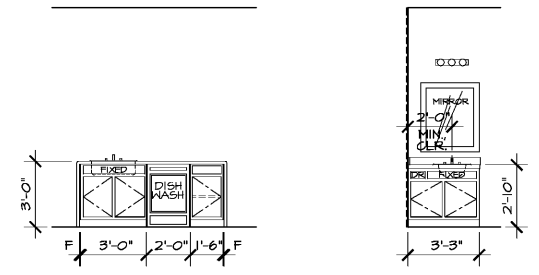

**B KITCHEN C BATHROOM**

**VARIOUS B UNIT TYPES - THIS SHEET INTERIOR ELEVATIONS**

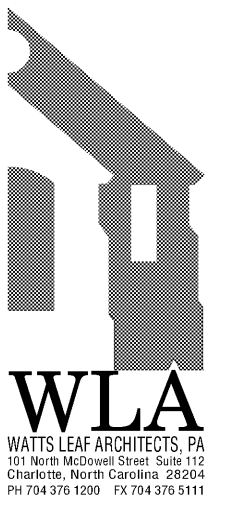

**CRABTREE NORTH APTS.**  
 2251 Charles Drive  
 Raleigh, North Carolina  
 EYC COMPANIES

PROJECT	1915
DATE	03FEB20
DRAWN BY	WJP
CHECKED BY	CMW
B1, B2 & B3 UNIT TYPES - PLANS AND INTERIOR ELEVATIONS	
<b>A2.03</b>	