


Order Plans @

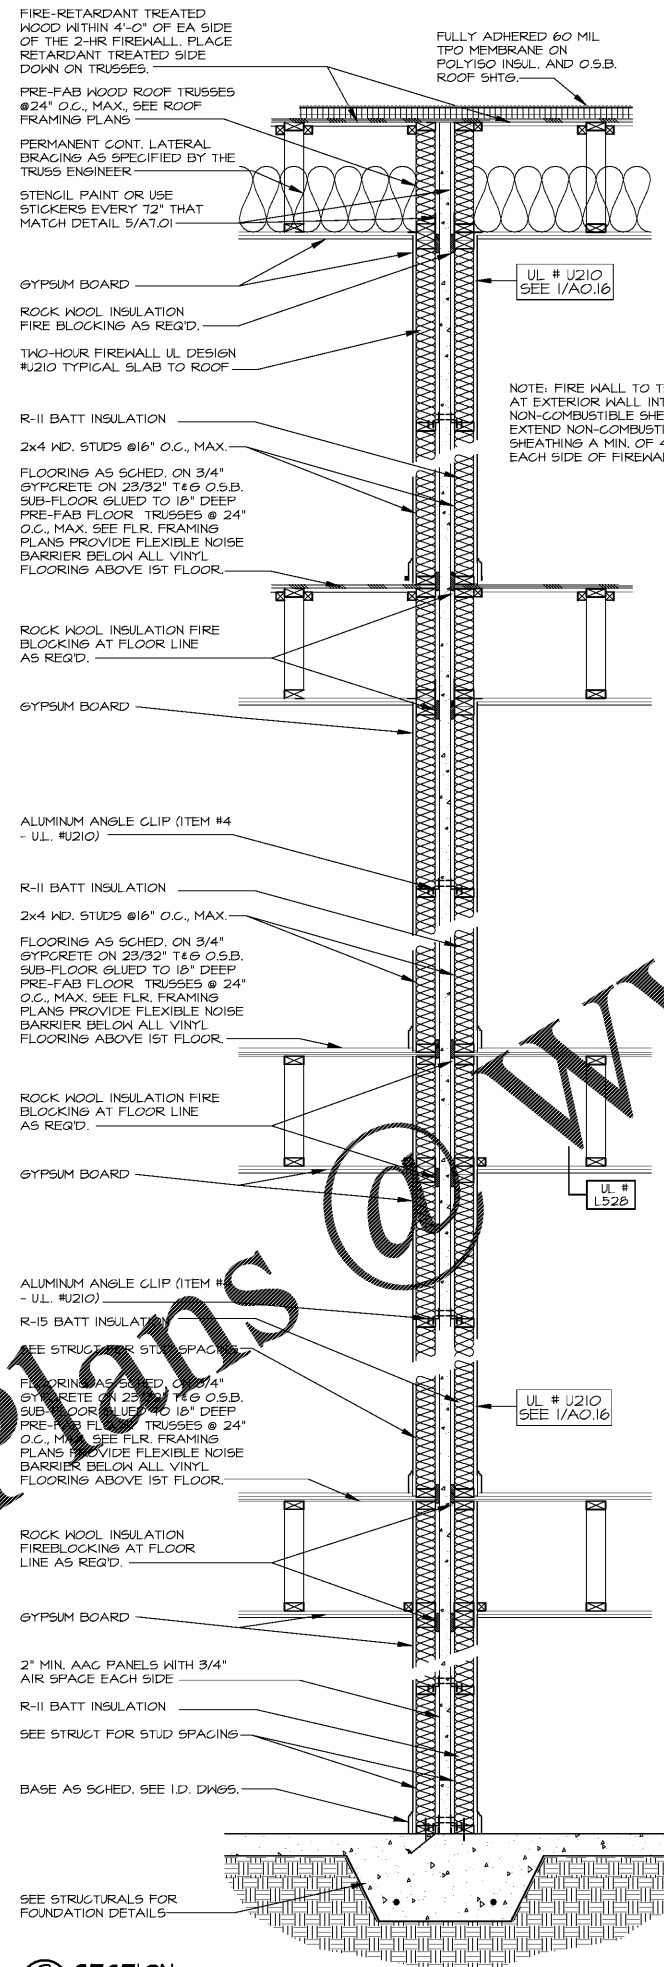


**3 SECTION**  
 (A7.01) FIRE WALL - TYPICAL 3/4"=1'-0"


**ATTENTION:**  
 2 HOUR RATED  
 FIRE WALL  
 PROTECT ALL OPENINGS  
 AND PENETRATIONS

1. STENCIL PAINT OR USE STICKERS.
2. REPEAT AT INTERVALS NOT TO EXCEED 30 FT. MEASURED HORIZONTALLY ALONG THE ATTIC WALL.
3. THE LETTERING TO BE NOT LESS THAN 1/2" IN HEIGHT.


**5 DETAIL**  
 (A7.01) STICKER FOR 2 HOUR WALL 3/4"=1'-0"

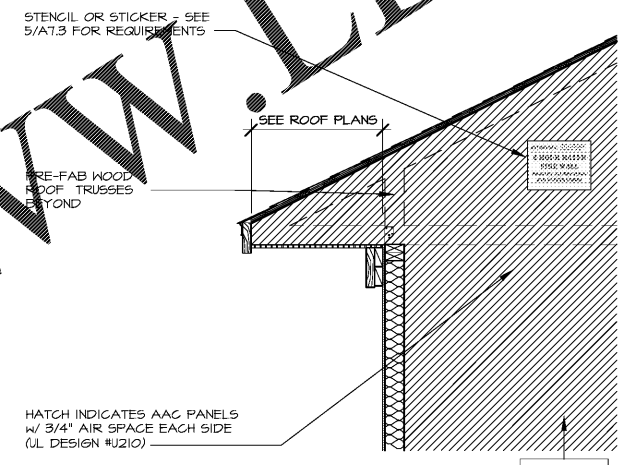


**4 SECTION**  
 (A7.01) TWO HOUR PARTY WALL @ EAVE 3/4"=1'-0"

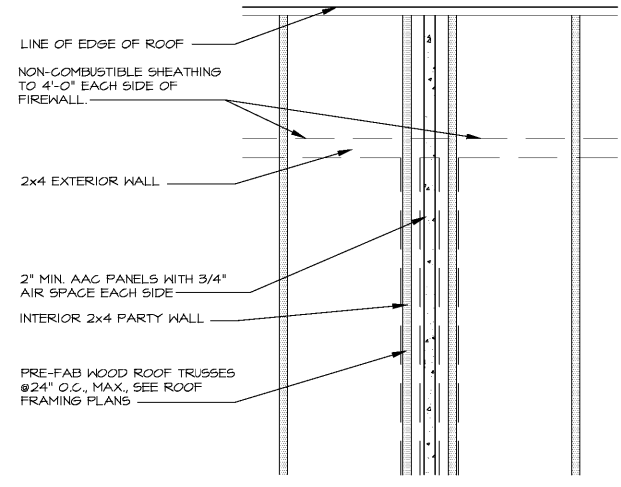

**2 DETAIL**  
 (A7.01) TWO HOUR PARTY WALL IN ATTIC 3/4"=1'-0"

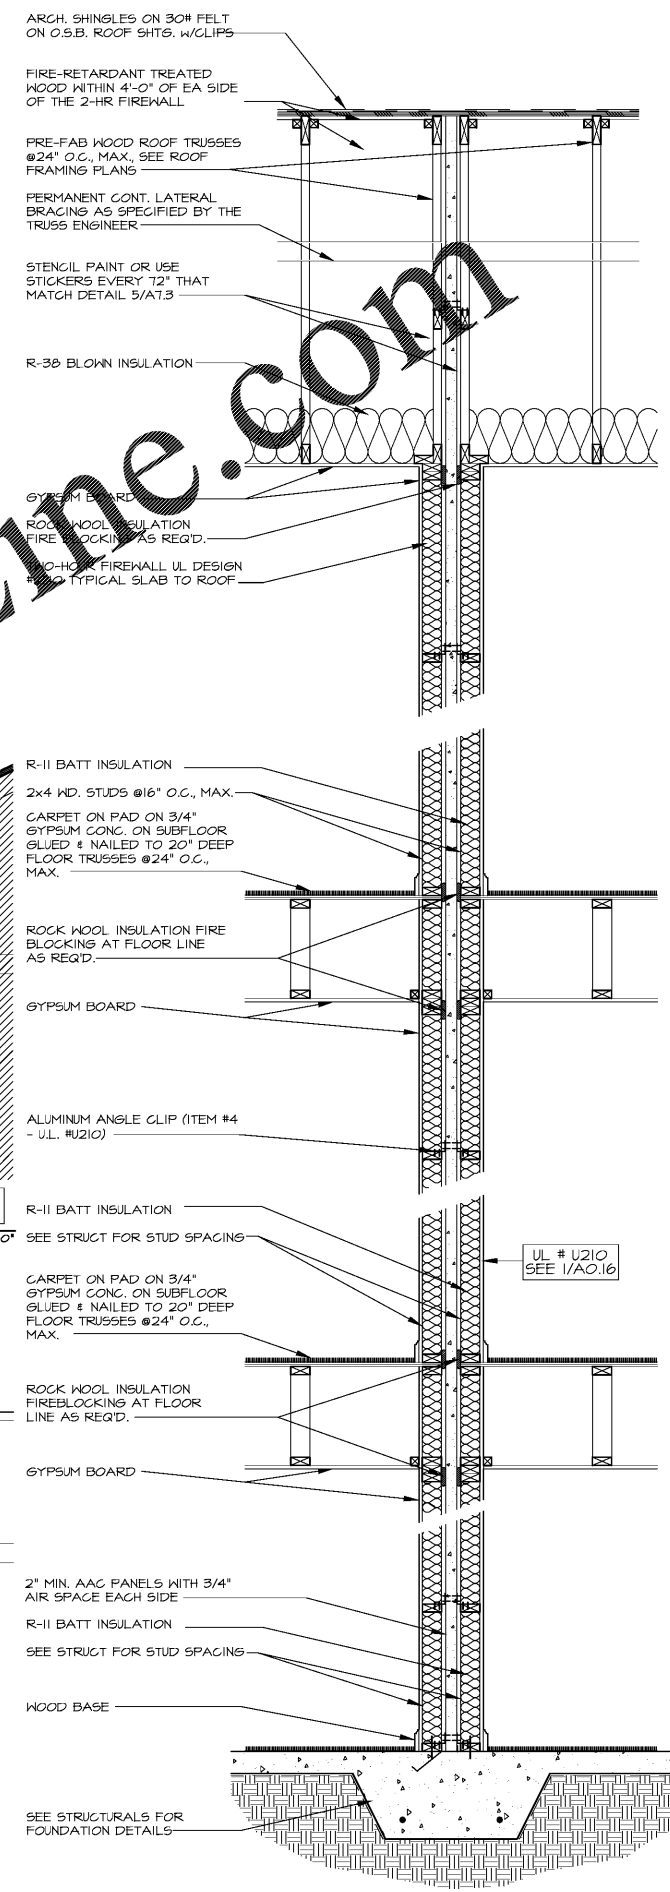

**1 SECTION**  
 (A7.01) FIRE WALL - TYPICAL 3/4"=1'-0"

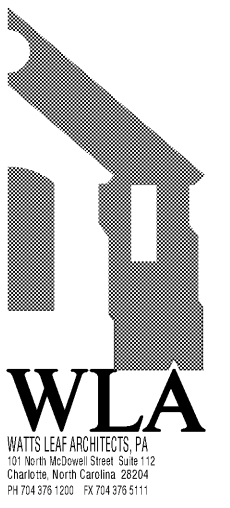

**CRABTREE NORTH APTS.**  
 2251 Charles Drive  
 Raleigh, North Carolina  
 EYC COMPANIES

PROJECT	1619
DATE	03FEB20
DRAWN BY	AMP
CHECKED BY	CMW

TWO HOUR FIREWALL SECTIONS  
**A7.01**