


CRABTREE NORTH APTS.
 2251 Charles Drive
 Raleigh, North Carolina
 EYC COMPANIES

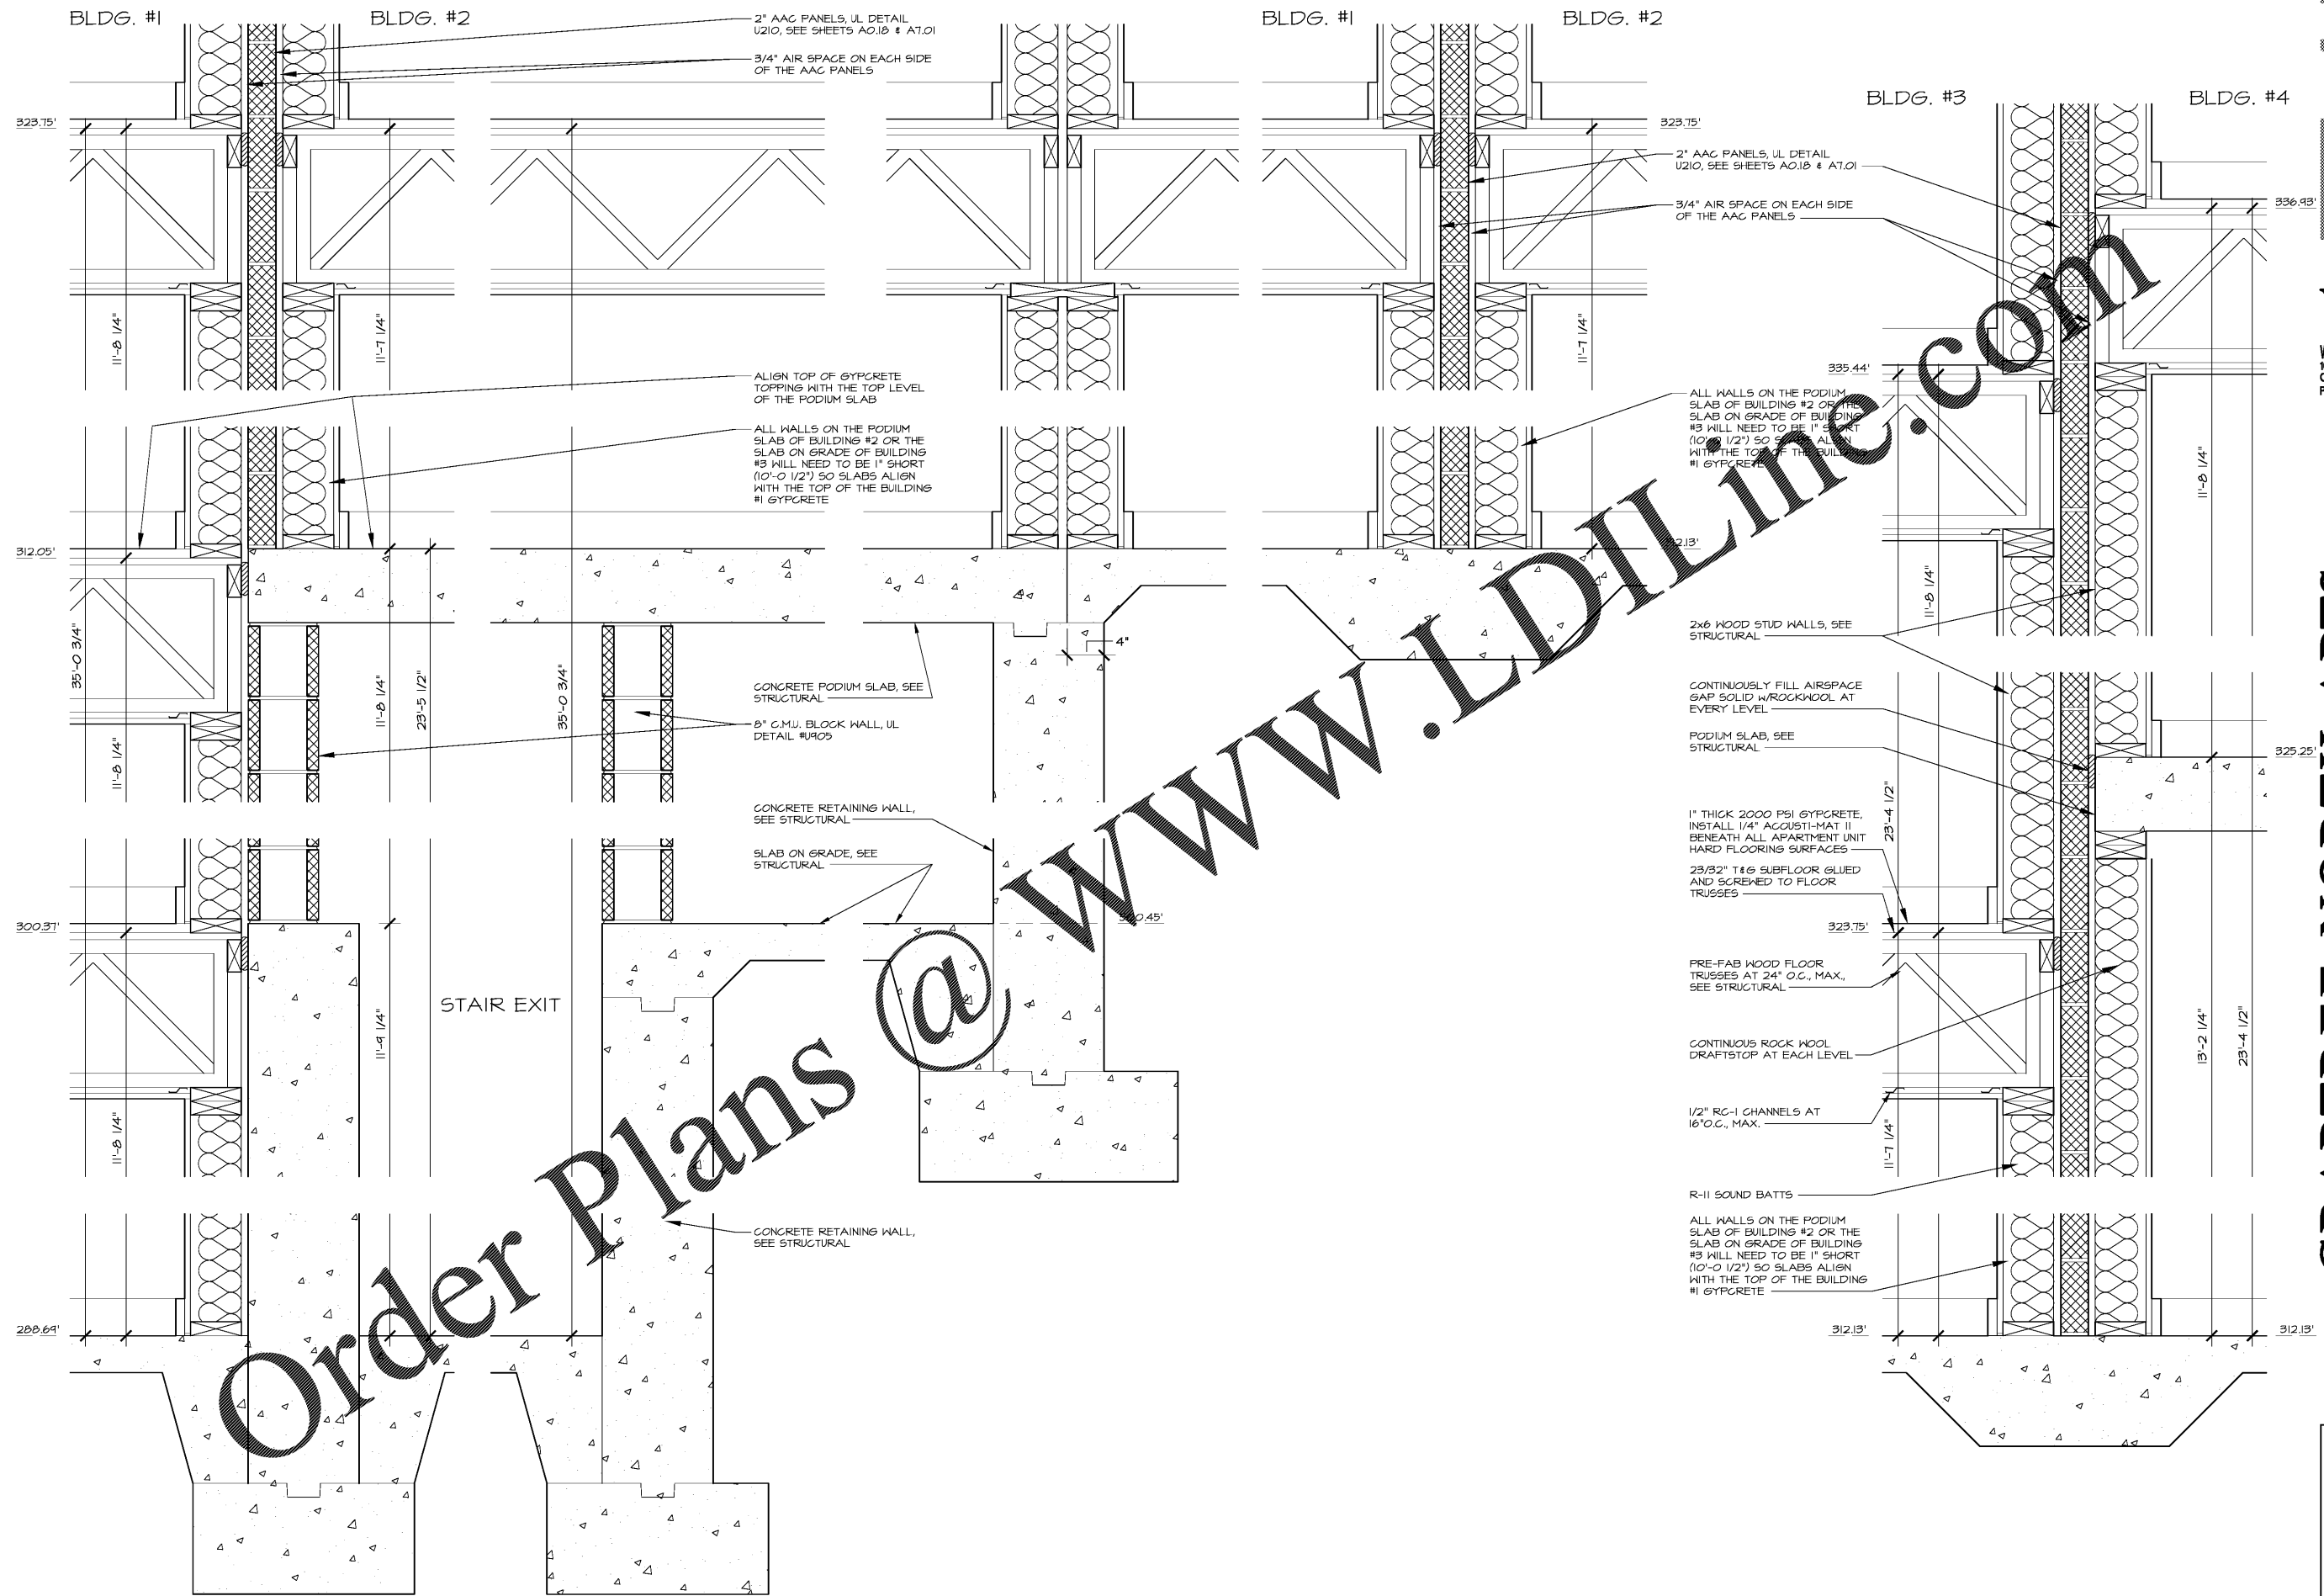

2 WALL SECTION
 AT.02 BUILDING #s 1-3 KNUCKLE

1 WALL SECTION
 AT.02 FIREWALL BETWEEN BUILDING #s 3 & 4

1 1/2"=1'-0"

1 1/2"=1'-0"

PROJECT	1915
DATE	14JAN20
DRAWN BY	WJP
CHECKED BY	CMW

WALL SECTIONS

A7.02