
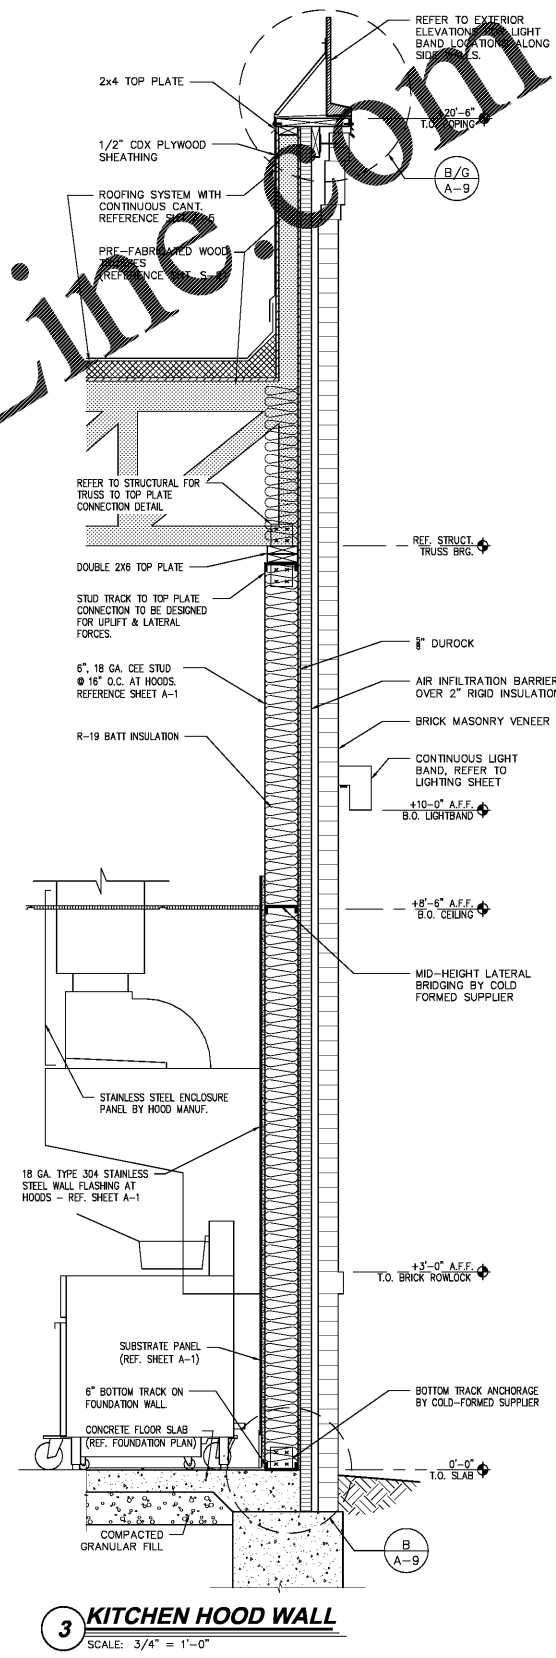
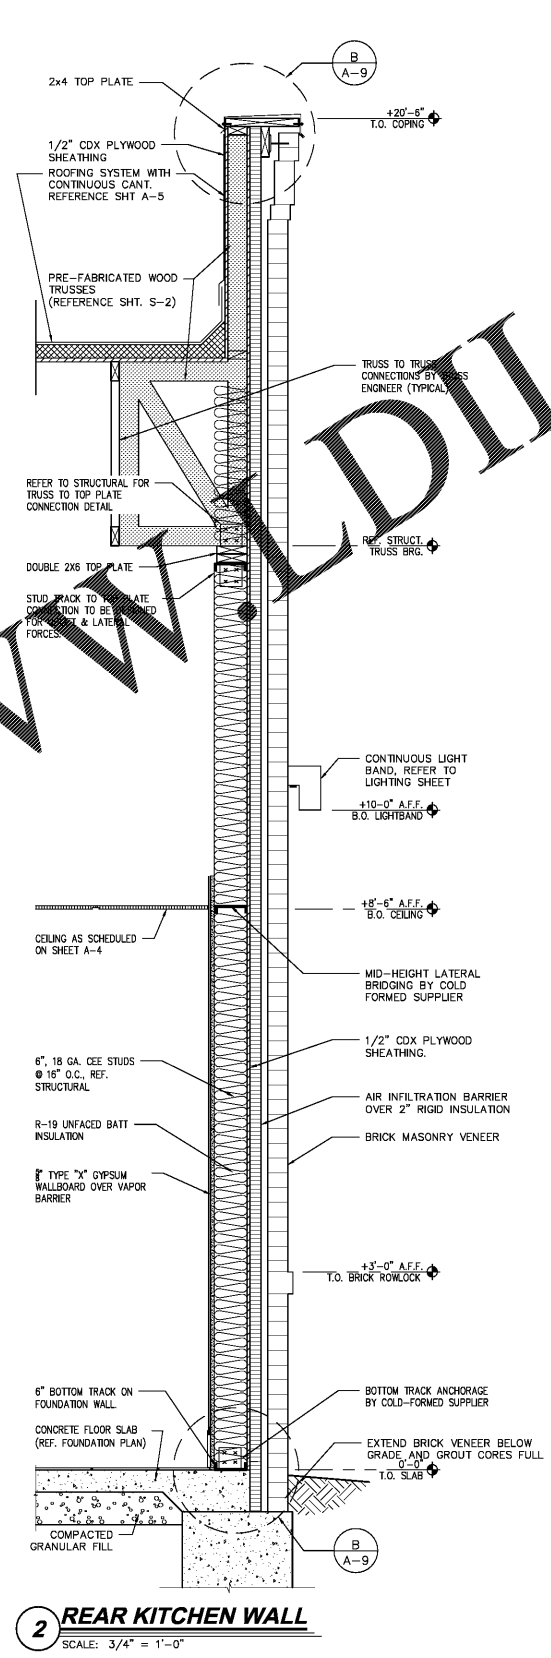


Order Plans @

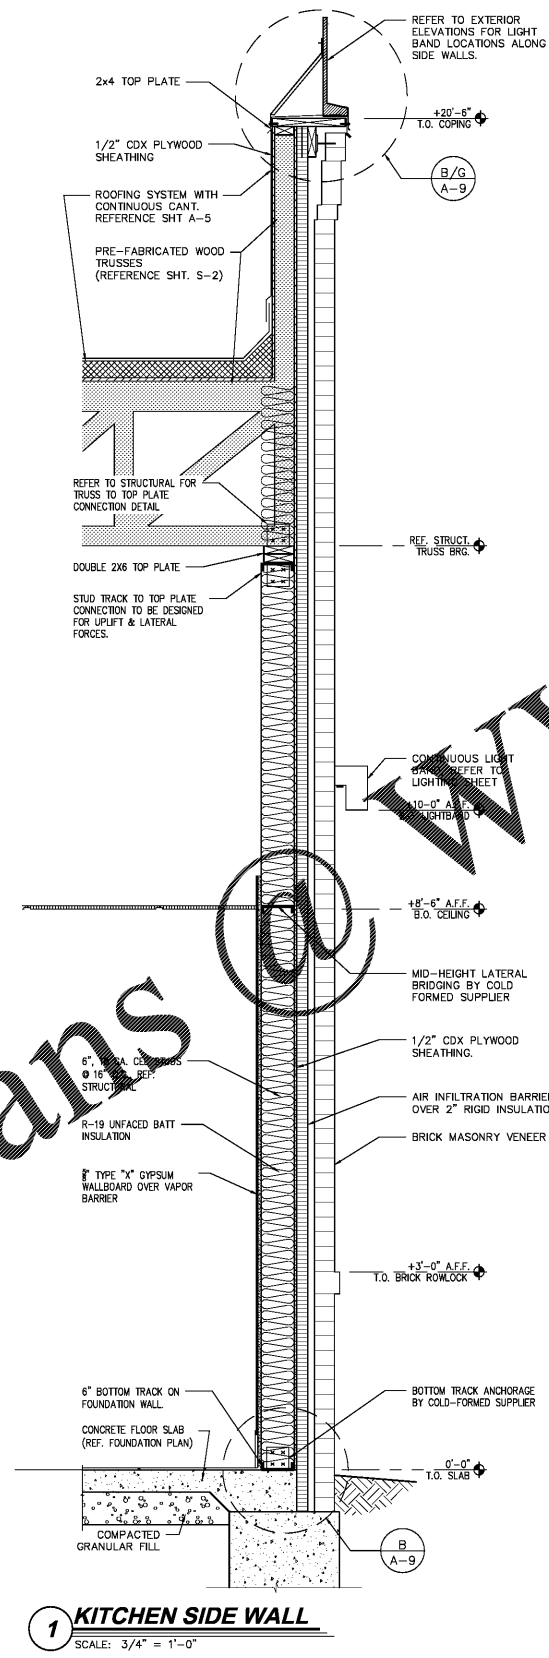

DATE: 01-27-2020
CHECKED BY: SMC
REVISION
DRAWN BY: DWW
NO. DATE

BURGER KING

FRANCHISEE:
OPS HOSPITALITY
2100 RIVEREDGE PARKWAY
SUITE 800
ATLANTA, GA 30328
PHONE: 770-738-8798

CURRAN

5719 LAWTON LOOP E. DR. #212
INDIANAPOLIS, IN 46216
O :: 317.288.0681
F :: 317.288.0753

PROJECT # 190420
ROC-60 TALL 20/20 MAGE NOVEMBER 2018 DESIGN RELEASE
BURGER KING
2413 NORTH HILLS STREET
MERIDIAN, MS 39305
WALL SECTIONS AND DETAILS

A-6