

GENERAL NOTES

- (A) CONTACT OWNER'S OR TENANTS DESIGNATED PROJECT ADMINISTRATOR FOR QUESTIONS OR CLARIFICATIONS.
- (B) BUILDING PERMANENT SIGNAGE OWNER FURNISHED AND INSTALLED. (REFER TO SCOPE OF WORK SCHEDULE). SIGNAGE GRAPHICS PROVIDED FOR REFERENCE ONLY (N.I.C.) AND CONTRACTOR'S COORDINATION WITH SPECIFIC PROJECT CONSTRUCTION CONDITIONS. CONTRACTOR TO PROVIDE BACKING AND ROUGH-IN ELECTRICAL AS REQUIRED FOR INSTALLATION. REFER TO A2.1 FOR EXTERIOR BUILDING FINISH.
- (C) REQUIRED GOVERNMENTAL PERMITS FOR PERMANENT TYPE SIGNAGE TO BE PROVIDED BY OWNER OR OTHERS (N.I.C.).

INDIVIDUAL ARCHITECTURAL REGISTRATION NO.: 010441



SHEETS BEARING THIS SEAL ARE AUTHENTICATED. RESPONSIBILITY FOR ALL OTHER PLANS, SPECIFICATIONS OR INSTRUMENTS ARE DISCLAIMED.




PROJECT: NEW O'REILLY AUTO PARTS STORE
6472 GA-42
REX, GEORGIA
BUILDING EXTERIOR SIGNAGE

Buddy Webb, NCARB, AIA
Architect - Consultant
3057 EAST CAIRO
SPRINGFIELD, MISSOURI 65802
(417) 877-1385 TELEPHONE
(417) 877-9736 FAX

DRAWN BY: AS
CHECKED BY: LG
DATE: 01/08/20
REVISION:
PROJECT NUMBER: REX
SHEET NUMBER:


SG2.1

© COPYRIGHT 2020 - DESIGNS, DRAWINGS AND SPECIFICATIONS ARE INSTRUMENTS OF SERVICE AND ARE THE PROPERTY OF THE DESIGN PROFESSIONAL. REPRODUCTION PROHIBITED WITHOUT THE EXPRESSED WRITTEN CONSENT OF THE DESIGN PROFESSIONAL.

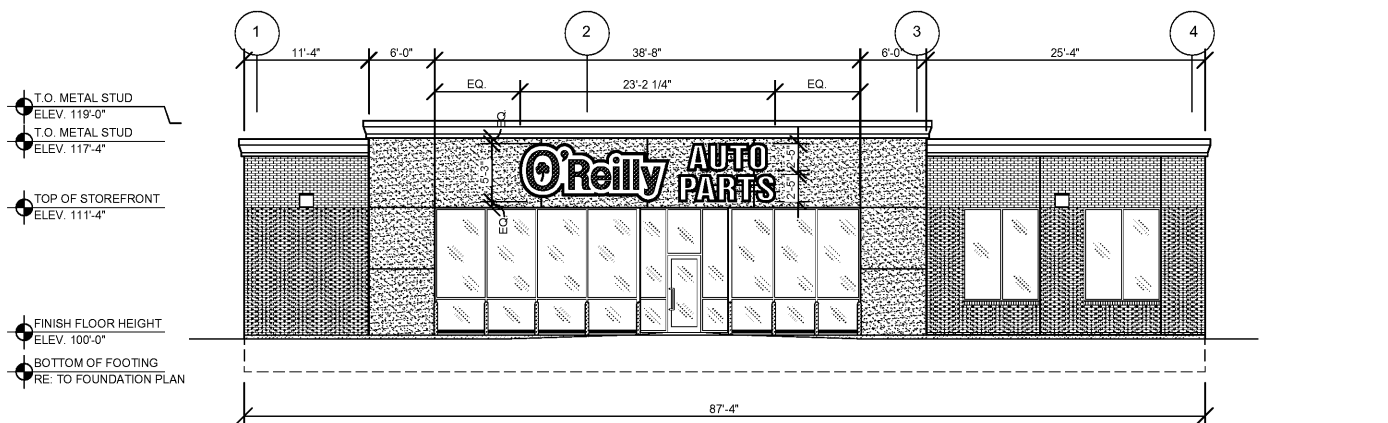


1 FRONT EXTERIOR ELEVATION

SG2.1 SCALE: 1/8" = 1'-0"

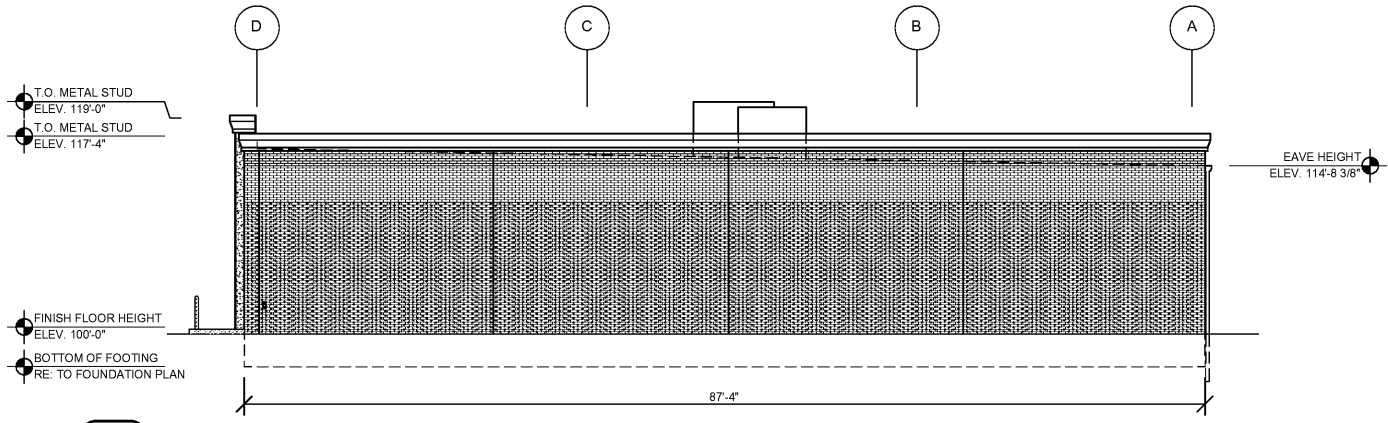


2 RIGHT EXTERIOR ELEVATION

SG2.1 SCALE: 1/8" = 1'-0"

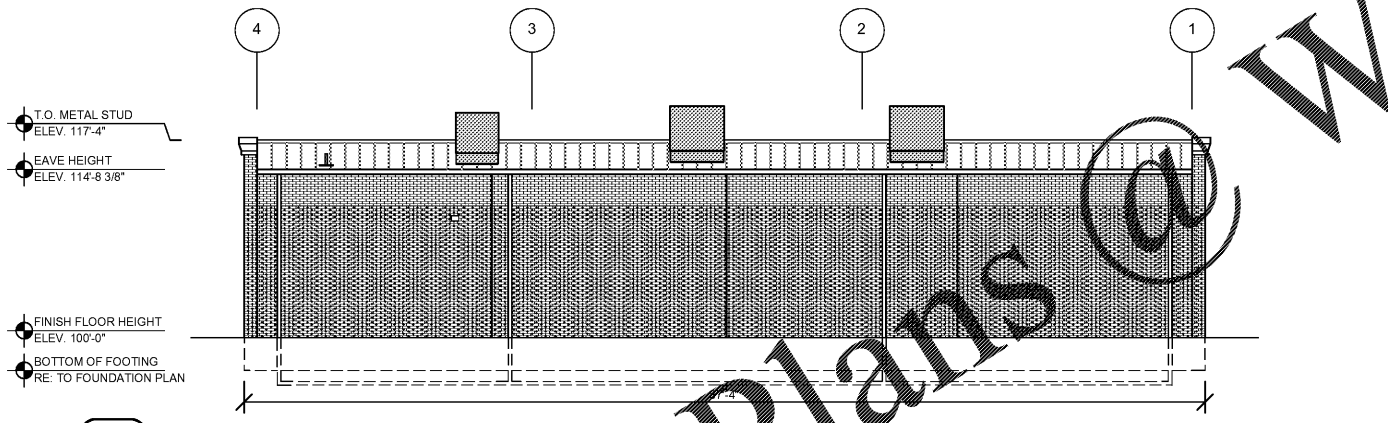


3 REAR EXTERIOR ELEVATION

SG2.1 SCALE: 1/8" = 1'-0"

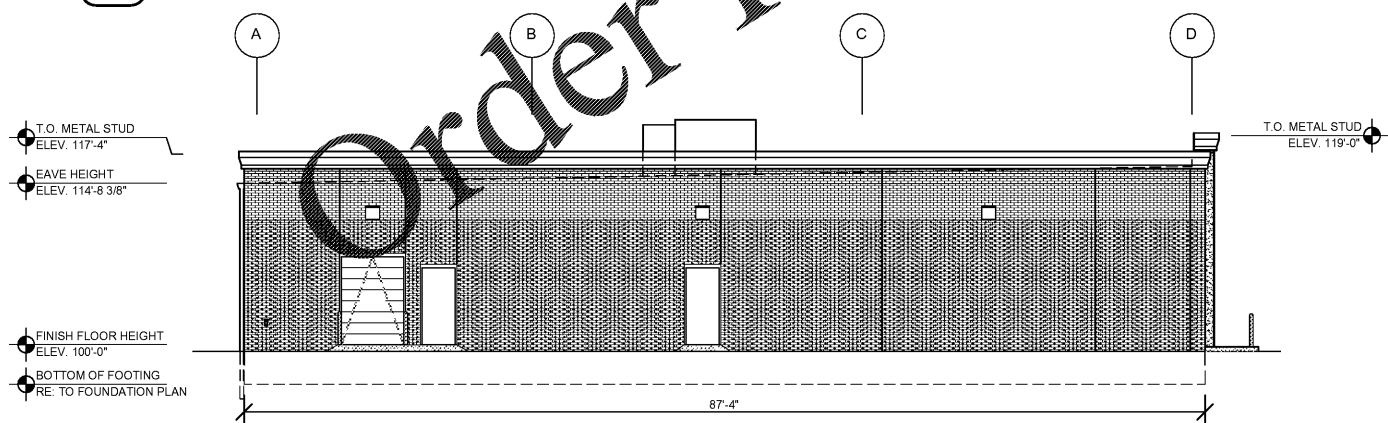


4 LEFT EXTERIOR ELEVATION

SG2.1 SCALE: 1/8" = 1'-0"

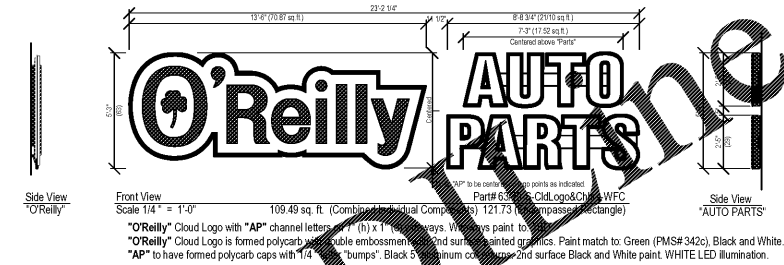

5 FRONT WALL SIGN DETAILS

SG2.1 SCALE: 1/4" = 1'-0"

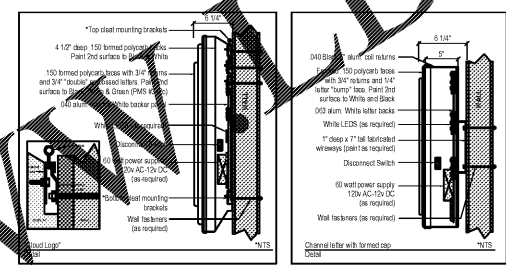

Formed Cloud Logo with "AP" Formed Caps & Channel Returns
Part# 63/29-S-CldLogo&Chltrs-WFC

Order Plans @ www.DesignPlans.com