





T E A G U E
FREYALDENHOVEN
FREYALDENHOVEN
ARCHITECTS & PLANNERS, LLP

300 NORTH GREENE STREET
SUITE 285
GREENSBORO
NORTH CAROLINA 27401
TEL. 336.273.0101
FAX. 336.273.0141

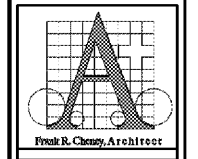

CANTERBURY SCHOOL
P. DAVID BROWN BUILDING
5400 OLD LAKE JEANETTE RD
GREENSBORO, NORTH CAROLINA

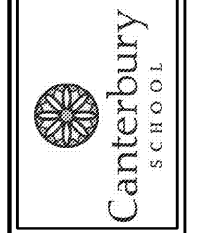



DATE	JAN 30, 2020
PROJECT #	19117
FILE #	19117-A2-1
REVISIONS	

THIS DRAWING IS AN INSTRUMENT OF PROFESSIONAL SERVICE PREPARED BY THE ARCHITECTS & PLANNERS, LLP (TTP), AND IS THE PROPERTY OF TTP. ALIENATION OF THIS DOCUMENT BY ANY PARTY OTHER THAN TTP IS A VIOLATION OF LAW THAT WILL BE PROSECUTED TO ITS FULLEST EXTENT. THIS DRAWING SHALL NOT BE USED FOR ANY WORK OTHER THAN THAT AUTHORIZED BY THE ARCHITECT. IT IS NOT TO BE COPIED, REPRODUCED IN PART OR WHOLE.

SHEET
A2.1


REFLECTED CEILING PLAN LEGEND

- 2'x2' ACOUSTICAL CEILING GRID & TILE SYSTEM. SEE FINISH SCHEDULE/SPECIFICATIONS ON INTERIOR DESIGN DRAWINGS FOR MANUFACTURER/STYLE/TYPE
- PAINTED GNB CEILING SYSTEM OR BULKHEAD (WHERE SHOWN ON EXTERIOR, THIS INDICATES A FIBER CEMENT PANEL CEILING SYSTEM)
- NON-RATED, ACCESS DOOR (30"x30"), INSTALLED IN GNB CEILINGS WHERE NEEDED IN ORDER TO PROVIDE ACCESS POINTS FOR VIEWING SMOKE BARRIER WALLS. LOCATIONS SHOWN ARE APPROXIMATE, FINAL LOCATIONS TO BE COORDINATED IN FIELD BY GC WITH ALL OTHER TRADES' WORK
- CEILING HEIGHT
- MATERIAL DESIGNATION (IF "-" INDICATED, REFER TO LEGEND ABOVE FOR FINISH SCHEDULE/SPECIFICATIONS ON INTERIOR DESIGN DRAWINGS FOR MATERIAL)
- INDICATES ROOMS WITH NO FINISHED CEILING (I.E. OPEN TO ROOF CEILING ASSEMBLY, ABOVE)
- DECORATIVE ACOUSTIC LED LIGHT PENDANT
- 6" RECESSED LED DOWNLIGHT
- LED PENDANT LIGHT
- DIRECT/INDIRECT LED RECESSED 2'x2' LIGHT
- RECTANGULAR LED PENDANT LIGHT IN 4' OR 6'
- DECORATIVE LED RING PENDANT LIGHT
- DECORATIVE LED PENDANT LIGHT
- 2' X 2' CEILING DIFFUSER
- 2' X 2' RETURN AIR GRILLE
- EXHAUST FAN
- RETURN GRILLE
- CIRCULAR DIFFUSER

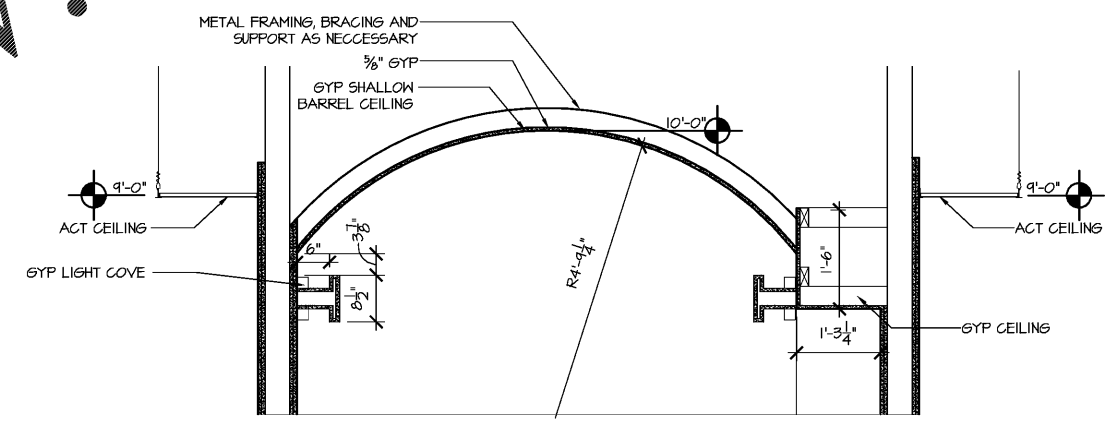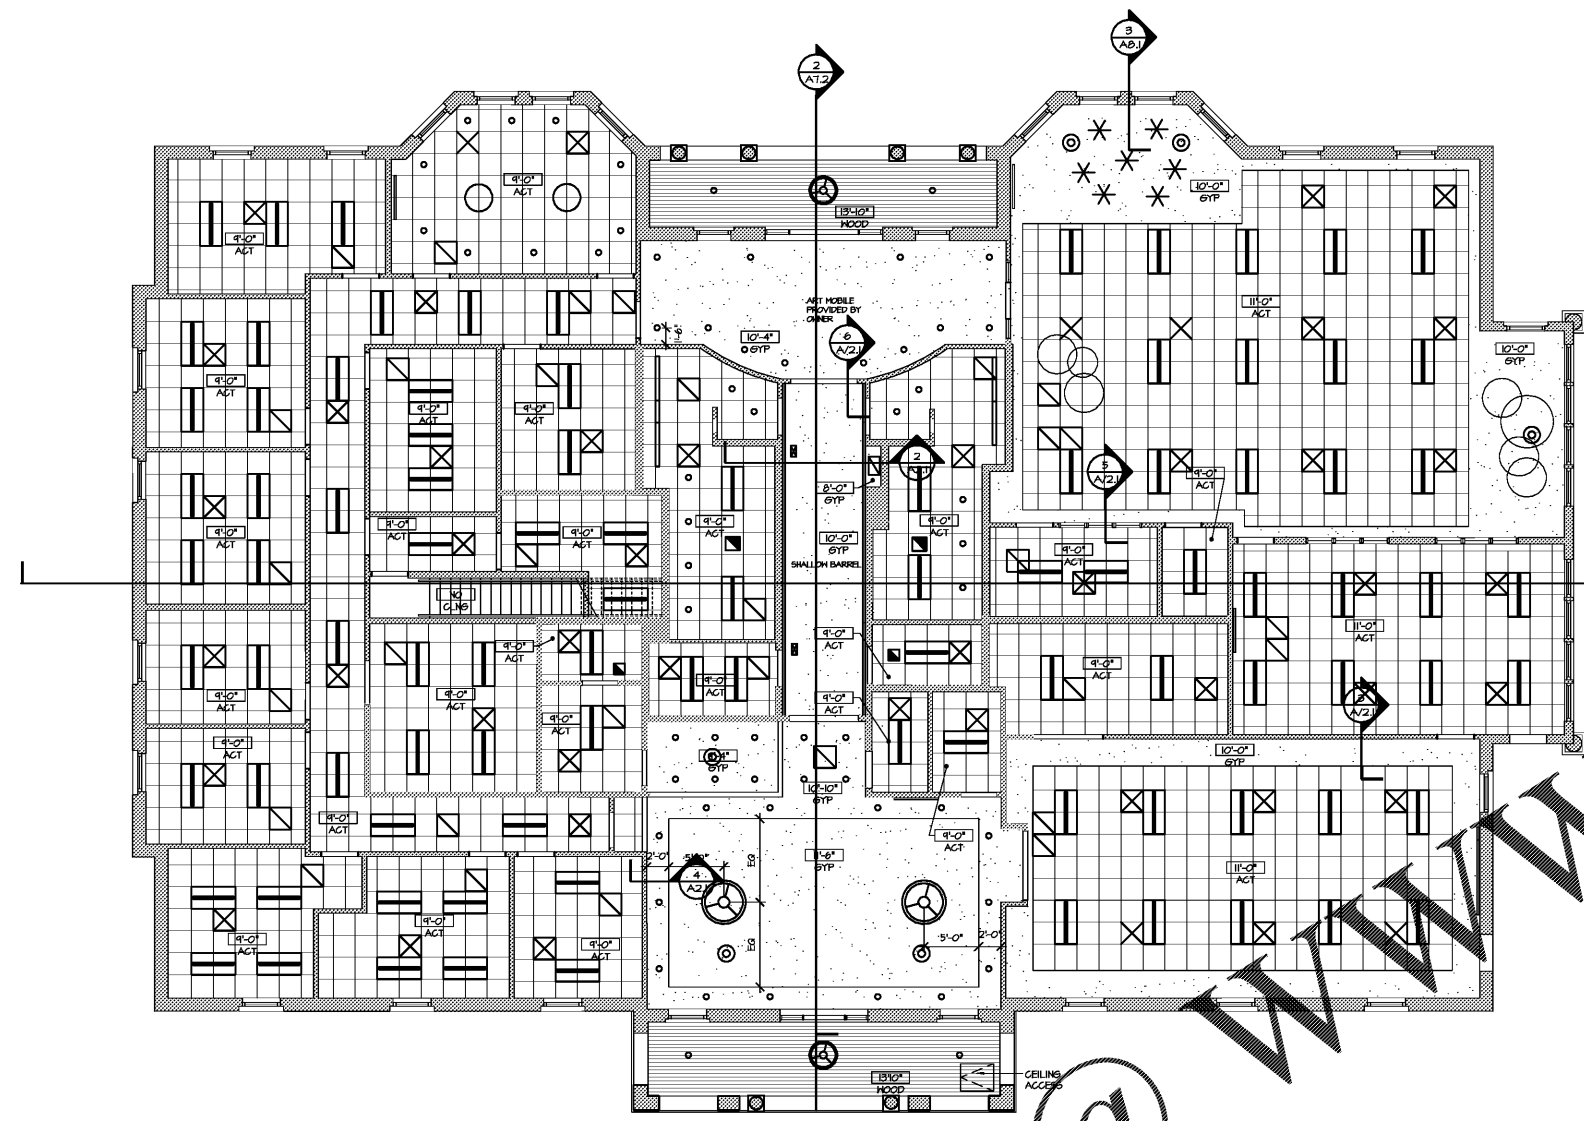


1 REFLECTED CEILING PLAN
SCALE: 1/8" = 1'-0"


2 BULKHEAD DETAIL
SCALE: 3/4" = 1'-0"

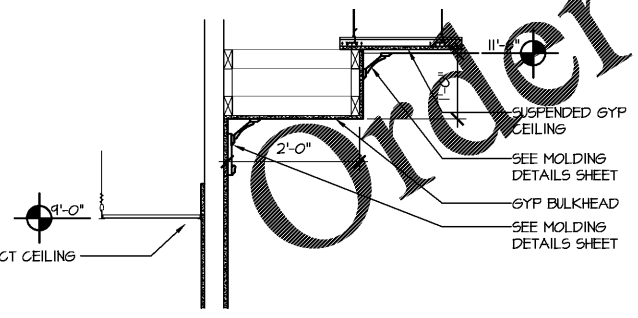


3 BULKHEAD DETAIL
SCALE: 3/4" = 1'-0"

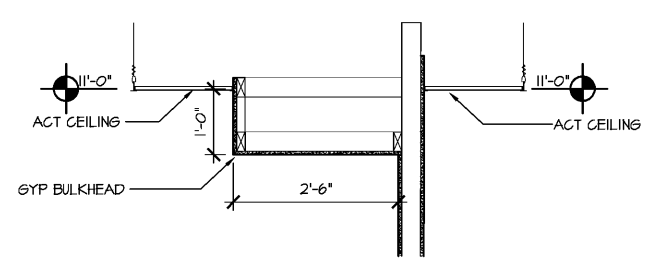

4 BULKHEAD DETAIL
SCALE: 3/4" = 1'-0"

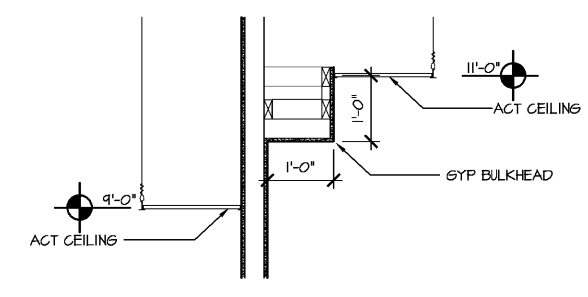

5 BULKHEAD DETAIL
SCALE: 3/4" = 1'-0"

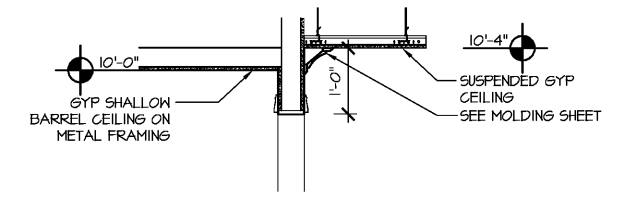

6 BULKHEAD DETAIL
SCALE: 3/4" = 1'-0"

Order Plans @

WWW.LDILine.com