


MECHANICAL PLATFORM FRAMING PLAN

SCALE: 1/8"=1'-0"

NOTES:

1. TOP OF FLOOR SHEATHING ELEVATION IS F+12'-0".
2. SEE ARCHITECTURAL DRAWINGS FOR ALL DIMENSIONS NOT SHOWN.
3. "B", "H" & "L" DENOTE BEAM, HEADER AND LINTEL TYPE, SEE SCHEDULE.
4. (2) DENOTES NUMBER OF 2x6 STUDS BELOW BEAM OR GIRDER TRUSS.

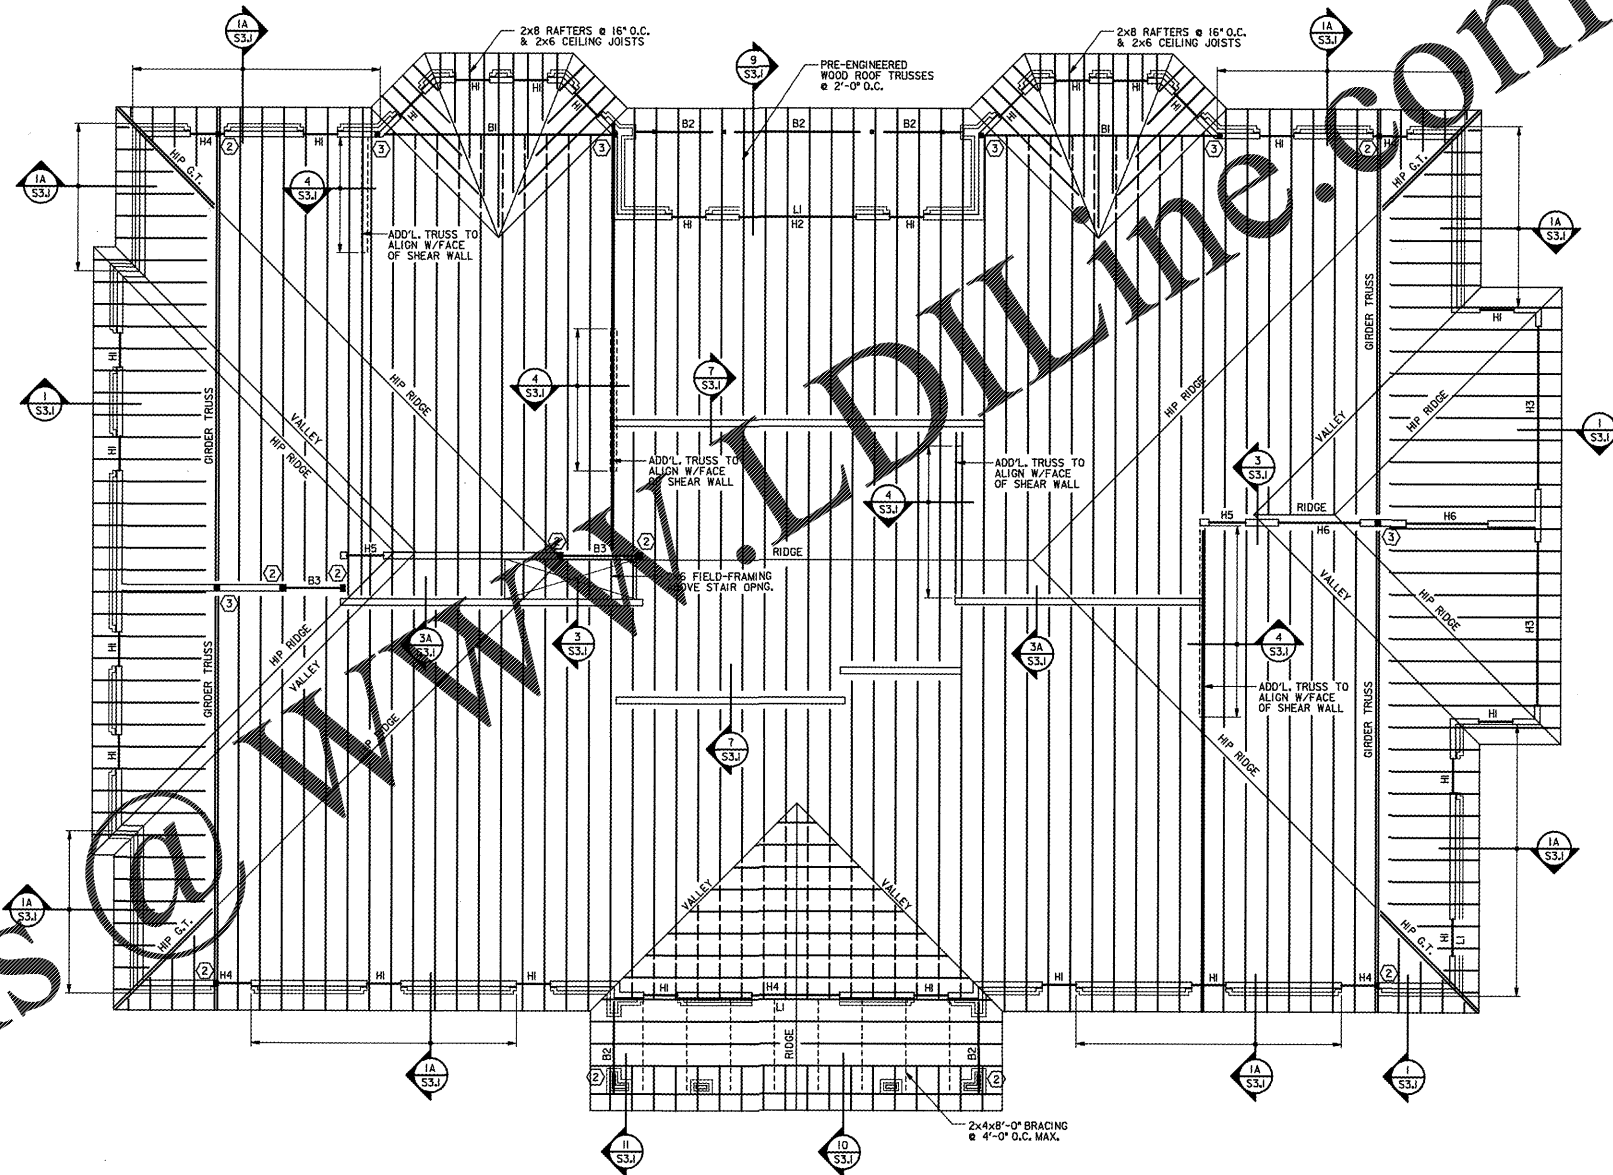

ROOF FRAMING PLAN

SCALE: 1/8"=1'-0"

NOTES:

1. TRUSS BEARING ELEVATION IS F+14'-0".
2. SEE ARCHITECTURAL DRAWINGS FOR ALL DIMENSIONS NOT SHOWN.
3. "B", "H" & "L" DENOTE BEAM, HEADER AND LINTEL TYPE, SEE SCHEDULE.
4. (2) DENOTES NUMBER OF 2x6 STUDS BELOW BEAM OR GIRDER TRUSS.

HEADER & LINTEL SCHEDULE

MARK	HEADER/LINTEL	JACK STUDS	JAMB STUDS
H1	(3) 2x6 + (2) 1/2x5" PLWD. S-P-F No. 1/No. 2	(1) - 2x6 EACH SIDE	(1) - 2x6 EACH SIDE
H2	(2) 1 3/4x9/4" LVL + (2) 2x6	(2) - 2x6 EACH SIDE	(3) - 2x6 EACH SIDE
H3	(1) 5/8x9/4" PARALLAM PSL 2.0E	(2) - 2x6 EACH SIDE	(3) - 2x6 EACH SIDE
H4	(3) 2x12 + (2) 1/2x11" PLWD. S-P-F No. 1/No. 2	(2) - 2x6 EACH SIDE	(2) - 2x6 EACH SIDE
H5	(3) 2x6 + (2) 1/2x5" PLWD. S-P-F No. 1/No. 2	(2) - 2x6 EACH SIDE	(2) - 2x6 EACH SIDE
H6	(2) 1 3/4x9/4" LVL + (2) 2x6	(2) - 2x6 EACH SIDE	(2) - 2x6 EACH SIDE
L1	L5x5x5/8"	----	----

NOTES:
 1. JACK STUDS ARE THE STUDS THAT THE HEADER BEARS ON. SEE B/S3.J
 2. JAMB STUDS ARE THE FULL-HEIGHT STUDS ADJACENT TO THE OPENING. SEE B/S3.J
 3. BEAR ALL LINTELS 5" MIN. EACH END.

BEAM SCHEDULE

MARK	BEAM	REMARKS
B1	(3) - 1 3/4x16 2.0E LVL	T/BEAM EL. & TRUSS BEARING EL.
B2	(2) 2x12	T/BEAM EL. & T/JOIST EL.
B3	(3) 2x12	T/BEAM EL. & TRUSS BEARING EL.


Order Plans @ www.dline.com

STRUCTURAL SOLUTIONS, P.A.
 STRUCTURAL ENGINEERING & ARCHITECTURE • CIVIL ENGINEERING
 8801 NC 87th, Suite 100B
 Greensboro, North Carolina 27410
 Phone (336) 866-0606 www.ssa.biz
 PROJECT NUMBER: 19117



TEAGUE FREYALDENHOVEN
FREYALDENHOVEN
 ARCHITECTS & PLANNERS, LLP
 300 NORTH GREENE STREET
 SUITE 285
 GREENSBORO
 NORTH CAROLINA 27401
 TEL: 336.273.0101
 FAX: 336.273.0141

CANTERBURY SCHOOL
P. DAVID BROWN LIBRARY AND
ADMINISTRATION BUILDING
 5400 OLD LAKE JEANETTE RD.
 GREENSBORO, NORTH CAROLINA

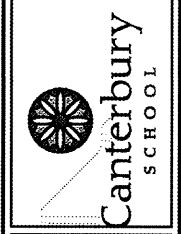

DATE 1-30-2020
 PROJECT # 19117
 FILE #
 REVISIONS

THIS DRAWING IS AN INSTRUMENT OF PROFESSIONAL SERVICE PROVIDED BY THE ARCHITECT AND IS THE PROPERTY OF THE ARCHITECT. IT IS TO BE USED ONLY FOR THE PROJECT AND SITE SPECIFICALLY IDENTIFIED HEREIN. NO PART OF THIS DRAWING SHALL BE REPRODUCED OR TRANSMITTED IN ANY FORM OR BY ANY MEANS, ELECTRONIC OR MECHANICAL, INCLUDING PHOTOCOPYING, RECORDING, OR BY ANY INFORMATION STORAGE AND RETRIEVAL SYSTEM, WITHOUT THE WRITTEN PERMISSION OF THE ARCHITECT.

SHEET
S1.2
 OF 19-070