


1 FOUNDATION PLAN
S101-1 1/2" = 1'-0"

SLAB-ON-GRADE KEYNOTES

S1 6" CONCRETE SLAB-ON-GRADE OVER VAPOR RETARDER AND 4" DEPTH OF POROUS FILL. REINFORCE SLAB WITH 6x6 W2.9xW2.9 WELDED WIRE REINFORCING PLACED 1 1/2" CLEAR BELOW TOP OF SLAB. MAINTAIN REINFORCEMENT IN POSITION ON BOLSTERS, CHAIRS OR SPACERS DURING CONCRETE PLACEMENT.

MARK	SIZE			REINFORCING
	LENGTH	WIDTH	DEPTH	BOTTOM
CF4	4'-0"	4'-0"	1'-0"	5- #5 EW

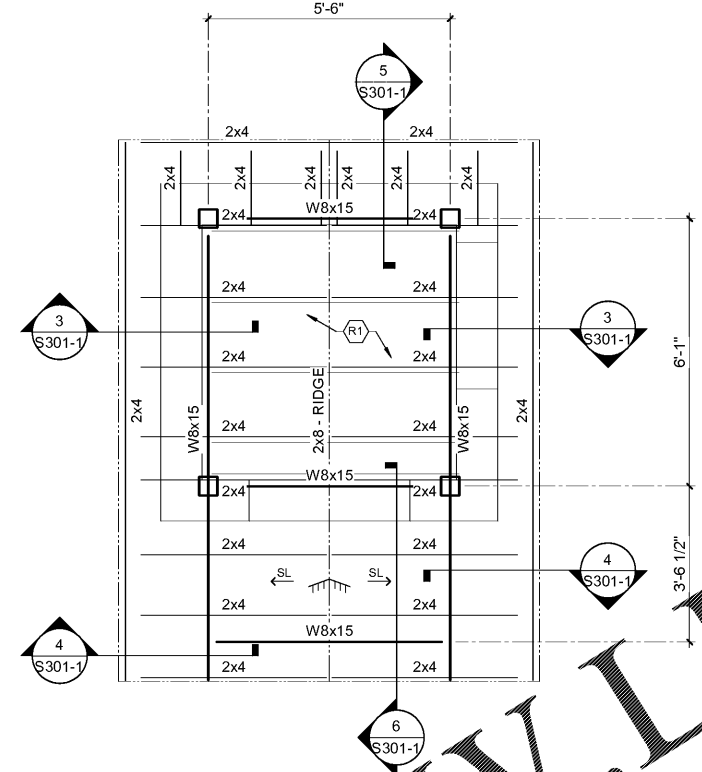

2 ROOF FRAMNG PLAN
S101-1 1/2" = 1'-0"

ROOF FRAMING PLAN KEYNOTES

R1 5/8" PLYWOOD SHEATHING



BHDP
RALEIGH
 136 FAYETTEVILLE ST.
 SUITE 600
 RALEIGH, NC 27601
 PHONE: 919.863.1084
ATLANTA
 715 PEACHTREE N.E. ST.
 SUITE 100
 ATLANTA, GA 30308
 PHONE: 770.343.3862
CINCINNATI
 300 WEST 3RD STREET
 SUITE 300
 CINCINNATI, OH 45202
 PHONE: 513.271.1624
 website: www.bhdp.com
PITTSBURGH
 643 LIVING PL.
 SUITE 200
 PITTSBURGH, PA
 PHONE: 412.400.6031
COLUMBUS
 224 MARCONI BLVD
 SUITE 200
 COLUMBUS, OH 43215
 PHONE: 614.686.1960

CRENSHAW CONSULTING
 & ASSOCIATES
 www.crenshawconsulting.com
 LICENSE # C-11265
 3516 Bush Street, Suite 200
 Raleigh, North Carolina 27608
 919-871-1070 Fax 919-871-9520


lynchmykins
 0625020.002300009.00002
Structural Engineers
 301 N West St., Ste 105
 Raleigh, NC 27603
 919.782.1833 - lynchmykins.com

SEPI
 1 GLENWOOD AVE. SUITE
 600 RALEIGH, NC
 27603
 919.759.9977
 1020 DAVID TAYLOR DR., SUITE 115
 CHARLOTTE, NC
 28208
 704.714.4880
 5030 NEW CENTRE DR., SUITE B
 WILMINGTON, NC
 28406
 910.523.5715
 sepiinc.com


811
 3 WORKING DAYS
 BEFORE YOU DIG
 FOR THE LOCATION OF
 UNDERGROUND UTILITIES
 Know what's below.
 Call before you dig.

THE LOCATIONS OF EXISTING UNDERGROUND UTILITIES ARE SHOWN IN ALL INFORMATION TO ANY ONE, AND HAVE NOT BEEN RESPONSIBLY VERIFIED BY THE OWNER OR ITS REPRESENTATIVE. THE CONTRACTOR SHALL VERIFY THE EXACT LOCATION OF ALL EXISTING UTILITIES BEFORE COMMENCING WORK, AND ACCEPTS TO BE FULLY RESPONSIBLE FOR ANY AND ALL DAMAGES WHICH MIGHT BE OCCURRED BY THE CONTRACTOR'S FAILURE TO EXACTLY LOCATE AND PRESERVE ANY AND ALL UNDERGROUND UTILITIES.

NOTICE:
 CONSTRUCTION SITE SAFETY IS THE SOLE RESPONSIBILITY OF THE CONTRACTOR. THE OWNER AND THE ENGINEER SHALL BE EXPECTED TO ASSUME ANY RESPONSIBILITY FOR SAFETY OF THE WORK OF PERSONS ENGAGED IN THE WORK OF ANY NEARBY STRUCTURES, OR OF ANY OTHER PERSONS.

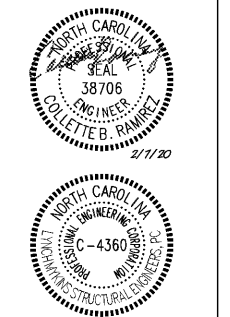

ISSUED FOR BID 02/07/2020
 ISSUED FOR OWNER REVIEW 1/17/2020

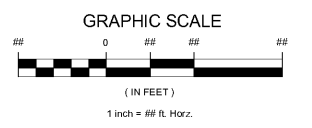

PROJECT: STATE EMPLOYEES' CREDIT UNION - CHARLOTTE - ALBEMARLE RD REMOTE ATM ADDITIONS
 SHEET TITLE: PLANS
 PROJECT MANAGER: CBR
 CHECKED BY: CBR
 DRAWN BY: MBG
 FIELD SURVEY DATE: -
 DRAWING DATE: 02/07/2020
 JOB #: NCE01.23
 SHEET: S101-1

Order Plans @ WWW.LDILine.com