


Order Plans @ [www.dolline.com](mailto:www.dolline.com)

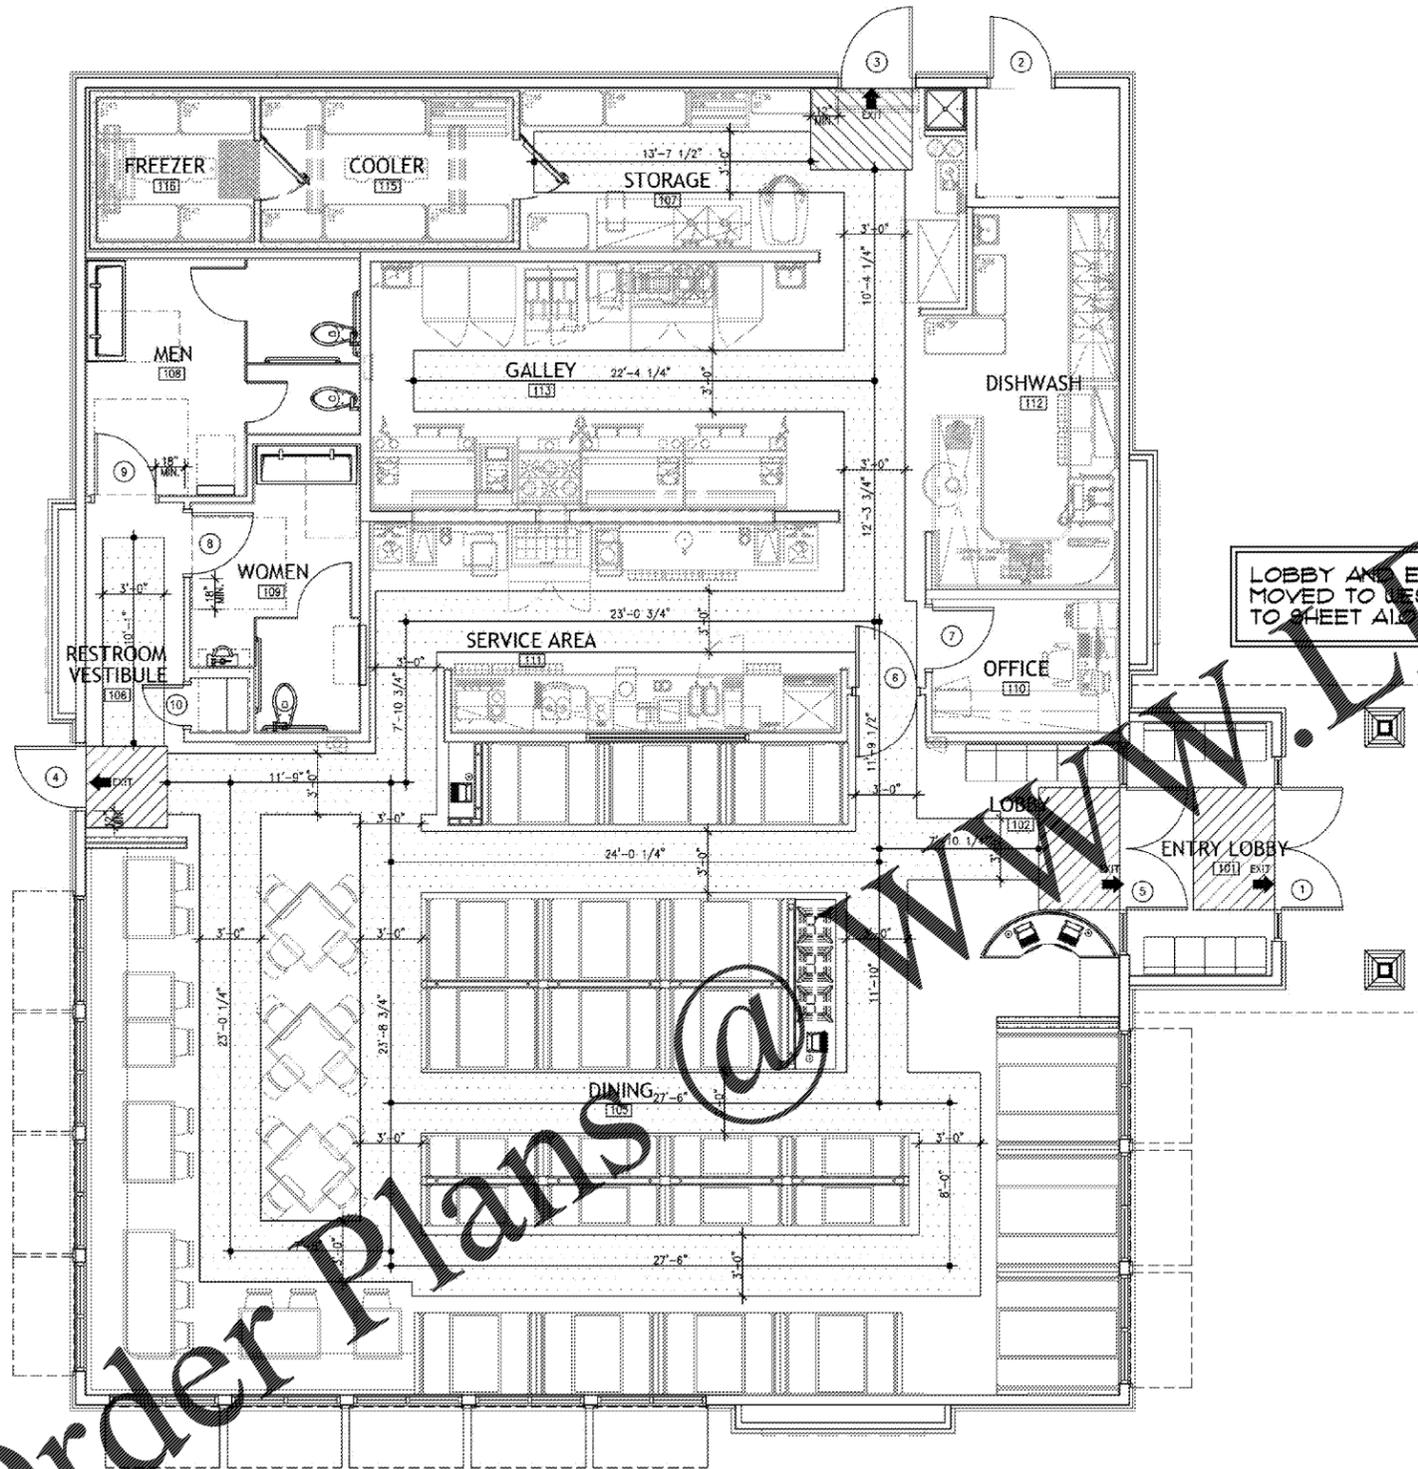

LOBBY AND ENTRY LOBBY HAVE MOVED TO WEST ELEVATION. REFER TO SHEET A13 FOR UPDATED LAYOUT

**GENERAL NOTES**

- 1 ALL DIMENSIONS ARE SHOWN TO FACE OF STUD UNLESS NOTED OTHERWISE
- 2 REFER TO FINISH SCHEDULE AND ELEVATIONS FOR APPLIED FINISHES
- 3 WALLS TO STRUCTURAL DECK MUST BE THOROUGHLY SEALED AROUND PENETRATION
- 4 REFER TO A0.2 FOR WALL FINISH INFO.

**BUILDING DATA**

BUILDING AREA 3,513 SQ. FT.

**SEATING COUNT**

|                     |    |   |     |
|---------------------|----|---|-----|
| 2 TOP TABLE x BOOTH | 10 | = | 20  |
| 2 TOP SETTEE x      | 4  | = | 8   |
| 4 TOP TABLE x       | 3  | = | 12  |
| 4 TOP SETTEE x      | 5  | = | 20  |
| 4 TOP BOOTH x       | 9  | = | 36  |
| 7 TOP SETTEE x      | 1  | = | 7   |
| 6 TOP TABLE x       | 0  | = | 0   |
| 6 TOP BOOTH x       |    | = |     |
| 8 TOP TABLE x       |    | = |     |
| TOTAL DINING:       |    | = | 113 |

**H.C. SEATING REQUIRED**

133 X 15 1/2 = 2061 SPACES REQ'D

**EGRESS LAYOUT NOTES**

- 1 TACTILE EXIT SIGNS SHALL BE PROVIDED AT THE FOLLOWING LOCATIONS.
  - A) EACH LEVEL EXTERIOR DOOR SHALL BE IDENTIFIED BY A TACTILE EXIT WITH THE WORD "EXIT"
  - B) EACH EXIT ACCESS DOOR FROM AN INTERIOR ROOM OR AREA TO A CORRIDOR OR HALLWAY THAT IS REQUIRED TO HAVE A VISUAL EXIT SIGN, SHALL BE IDENTIFIED BY A TACTILE EXIT SIGN WITH THE WORDS "EXIT ROUTE"

**EGRESS CALCULATION**

REQUIRED (137\*2) 274 IN.

PROVIDED 162 IN.

**OCCUPANCY LOAD CALCULATION**

| USE          | SQUARE FOOTAGE | OCCUPANT LOAD FACTOR | OCCUPANCY AMOUNT |
|--------------|----------------|----------------------|------------------|
| DINING ROOM  | 1497           | 15                   | 100              |
| LOBBY        | 128            | 7                    | 18               |
| ENTRY LOBBY  | 85             | 7                    | 12               |
| SERVICE AREA | 122            | 200                  | 2                |
| GALLEY       | 135            | 100                  | 2                |
| OFFICE       | 32             | 100                  | 1                |
| STORAGE      | 98             | 100                  | 1                |
| DISHWASH     | 55             | 200                  | 1                |
| TOTAL        |                |                      | 137              |



**EXIT OCCUPANCY LOADS**

| DOOR | EGRESS WIDTH | OCCUPANCY LOAD |
|------|--------------|----------------|
| #1   | 66 IN.       | 46             |
| #3   | 40 IN.       | 46             |
| #4   | 34 IN.       | 45             |

**FURNISHING NOTES**

- 1 HEIGHT OF TABLES AND COUNTERS SHALL BE 28" MINIMUM-34" MAXIMUM
- 2 MANUEVERING CLEARANCE SHALL BE 30"x48"
- 3 KNEE CLEARANCE SHALL BE 27" HIGH, 19" DEEP AND 30" WIDE

\*FIXED SEATING DETERMINED USING FOLLOWING FORMULA:  
18 LINEAR INCHES=1 OCCUPANT

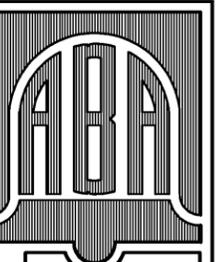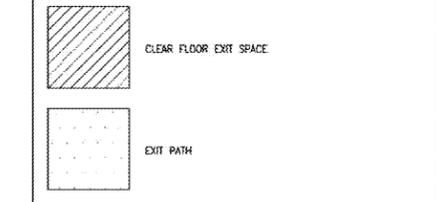

**BELL & ASSOCIATES ARCHITECTS**  
ALAN BELL, DOUG ELKINS, MARK SMITH, & TROY BELL  
alanbell@architect.com  
128 LAYBURN ROAD  
CARROLLTON, GEORGIA 30117  
PHONE (770) 850-8866 FAX (770) 850-6066

REVISIONS BY

|  |  |
|--|--|
|  |  |
|  |  |
|  |  |

NEW RESTAURANT FOR:  
 VILLA RICA, GEORGIA

CONTRACTOR SHALL VERIFY ALL CONDITIONS AND DIMENSIONS BEFORE EXECUTING ANY WORK. THIS DOCUMENT IS THE SOLE PROPERTY OF ALAN BELL ARCHITECT AND SHALL NOT BE COPIED IN WHOLE OR IN PART WITHOUT EXPRESSED WRITTEN CONSENT FROM ALAN BELL ARCHITECT.



DATE: 1/28/2010  
SCALE: AS NOTED  
JOB NO.: 15-015-D01  
SHEET  
A1.2  
OF 26 SHEETS