


LOBBY AND ENTRY LOBBY HAVE MOVED TO WEST ELEVATION. REFER TO SHEET A1.0 FOR UPDATED LAYOUT

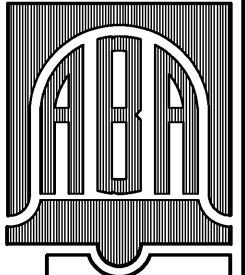

BELL & ASSOCIATES ARCHITECTS
 ALAN BELL, DOUG ELKINS
 MARK SMITH, & TROY BELL
 alanbellarchitect.com
 128 LOYVERN ROAD
 CARROLLTON, GEORGIA 30137
 PHONE (770) 850-8856 FAX (770) 850-6066

REVISIONS	BY

NEW RESTAURANT FOR:


 VILLA RICA, GEORGIA

CONTRACTOR SHALL VERIFY ALL CONDITIONS AND DIMENSIONS BEFORE EXECUTING ANY WORK. THIS DOCUMENT IS THE SOLE PROPERTY OF ALAN BELL ARCHITECT AND SHALL NOT BE COPIED IN WHOLE OR IN PART WITHOUT EXPRESSED WRITTEN CONSENT FROM ALAN BELL ARCHITECT.



DATE: 1/28/2020
 SCALE: AS NOTED
 JOB NO.: 19-015-D01
 SHEET
 S1.0
 OF 1 SHEETS

- PLAN NOTES**
- INDICATES 6" WOOD SHEAR WALLS.
 - INDICATES 6" WOOD FORMING WALLS.
 - REFER TO SHEET S0.1 FOR FINISH AND SHEAR WALL SCHEDULES.
 - REFER TO KITCHEN AND CULINARY DRAWINGS FOR ALL DRAIN SIZES AND LOCATIONS.
 - REFER TO SHEET S3.0 FOR GENERAL NOTES AND SHEET S3.0 FOR FINISHES.
 - TYPICAL DENOTES TYPE OF PIER ELEVATION.
 - TYPICAL PIER ELEVATION (TYP. U.N.D.)
 - NOTES H/DOWN LOCATION, SEE SHEAR WALL SCHEDULE ON S3.0.
 - CJ DENOTES CONTROL JOINT OR CONSTRUCTION JOINT, SEE S0.1.
 - FD DENOTES FLOOR DRAIN & FS DENOTES FLOOR SINK.

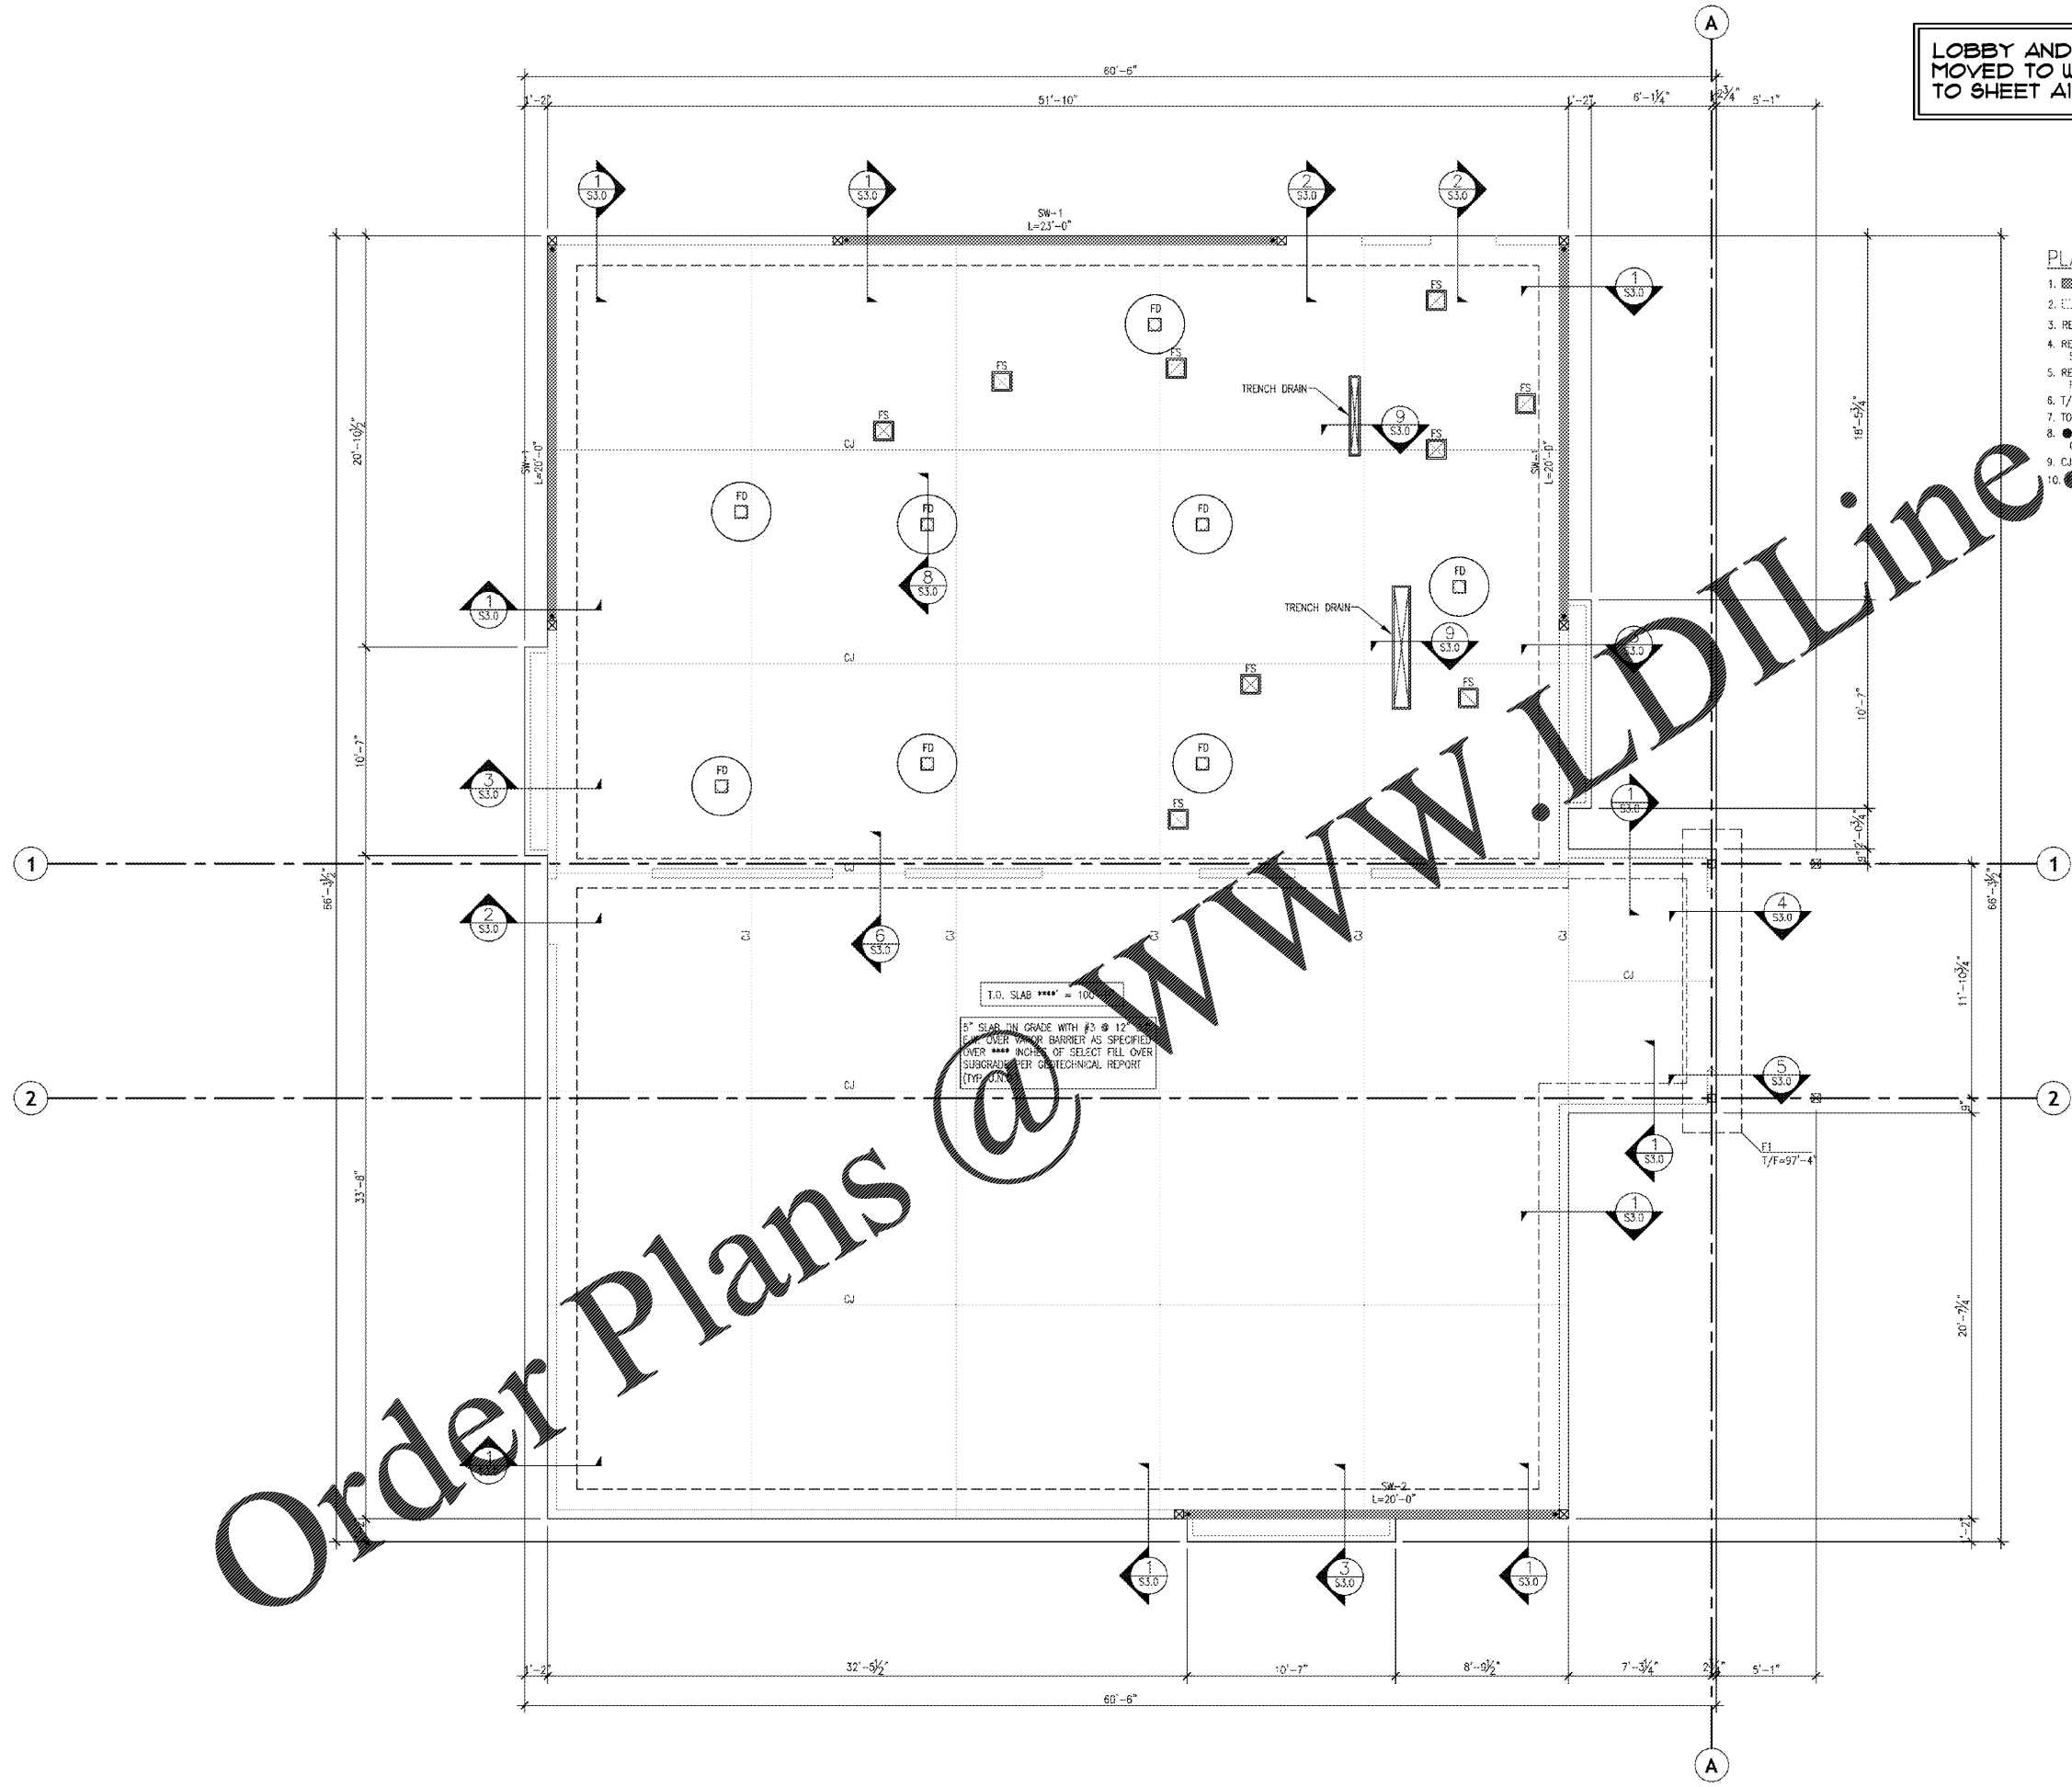

Order Plans @ www.LDILine.com