

**CRAIG A. SCHNEIDER, AIA**  
**ARCHITECT**  
 1736 East Sunshine, Suite 417  
 Springfield, Missouri 65804  
 417.862.6568  
 Fax: 417.862.3265  
 e-mail: architect@eastertyschneider.com

**PROJECT:**  
**NEW O'REILLY AUTO PARTS STORE**  
**U.S. HIGHWAY 11**  
**STRASBURG, VA**


**O'Reilly AUTO PARTS**  
 CORPORATE OFFICES  
 233 SOUTH PATTERSON  
 SPRINGFIELD, MISSOURI 65802  
 (417) 862-2674 TELEPHONE

COMM # 4253  
 DATE: 11-2-18  
 REVISION DATE: 6-20-19  
 DATE: 9-27-19


**C2.3**

**GENERAL NOTES**


- (A) REFER TO PROJECT MANUAL FOR ADDITIONAL REQUIREMENTS.
- (B) DIMENSIONS ARE TO ROUGH FACE OF CONCRETE, MASONRY, FRAMING, OR CENTER LINE OF STRUCTURE UNLESS OTHERWISE INDICATED.
- (C) REFER TO CIVIL AND STRUCTURAL DRAWINGS FOR ADDITIONAL REQUIREMENTS.
- (D) REFER TO ARCHITECTURAL EXTERIOR FINISH SCHEDULE FOR MATERIAL TYPES, COLORS, AND FINISHES. UNLESS OTHERWISE INDICATED PROVIDE FINISHES AS FOLLOWS:
  1. ALL MASONRY SURFACES TO MATCH TEXTURES AND FIELD COLOR OF BUILDING. REFER TO KEYNOTE 2B ON SHEET A2.1. EXPOSED MASONRY INSIDE ENCLOSURES TO BE COATED WITH SW "PREPRITE" BLOCK FILLER SW25. TO PAINTED (2) COATS OF COLOR TO MATCH EXTERIOR MASONRY.
  2. ALL EXPOSED ARCHITECTURAL "CEAS" TO BE NATURAL CONCRETE WITH SMOOTH FORM FINISH.
  3. ALL NON-GALVANIZED METAL PARTS TO BE PRIMED AND PAINTED WITH COATS SERRVIL WILLIAMS SW6468 "HUNT CLUB".
  4. POLYMER COMPOSITE MATERIAL COLOR TO BE EQUAL TO "TREX" SECLUSION SERIES "WINCHESTER GREY". FINAL COLOR TO BE SELECTED BY OWNER FROM MANUFACTURER'S COLOR SAMPLES.

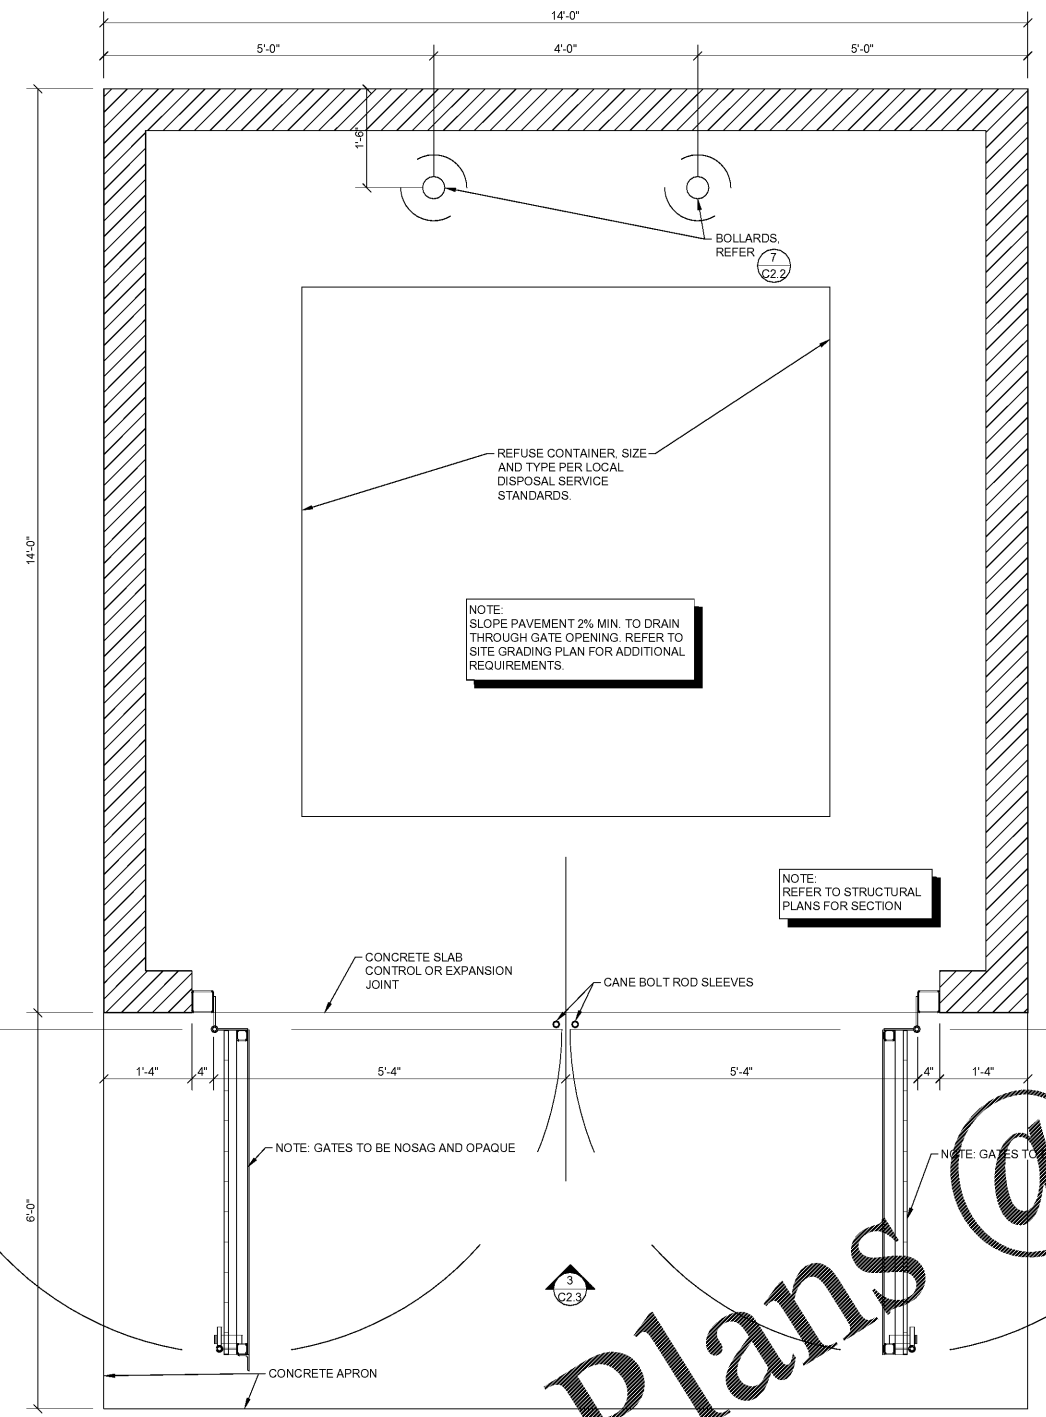

**1 MASONRY SCREEN FENCE REFUSE ENCLOSURE PLAN**  
 C2.3 SCALE: 3/4" = 1'-0"

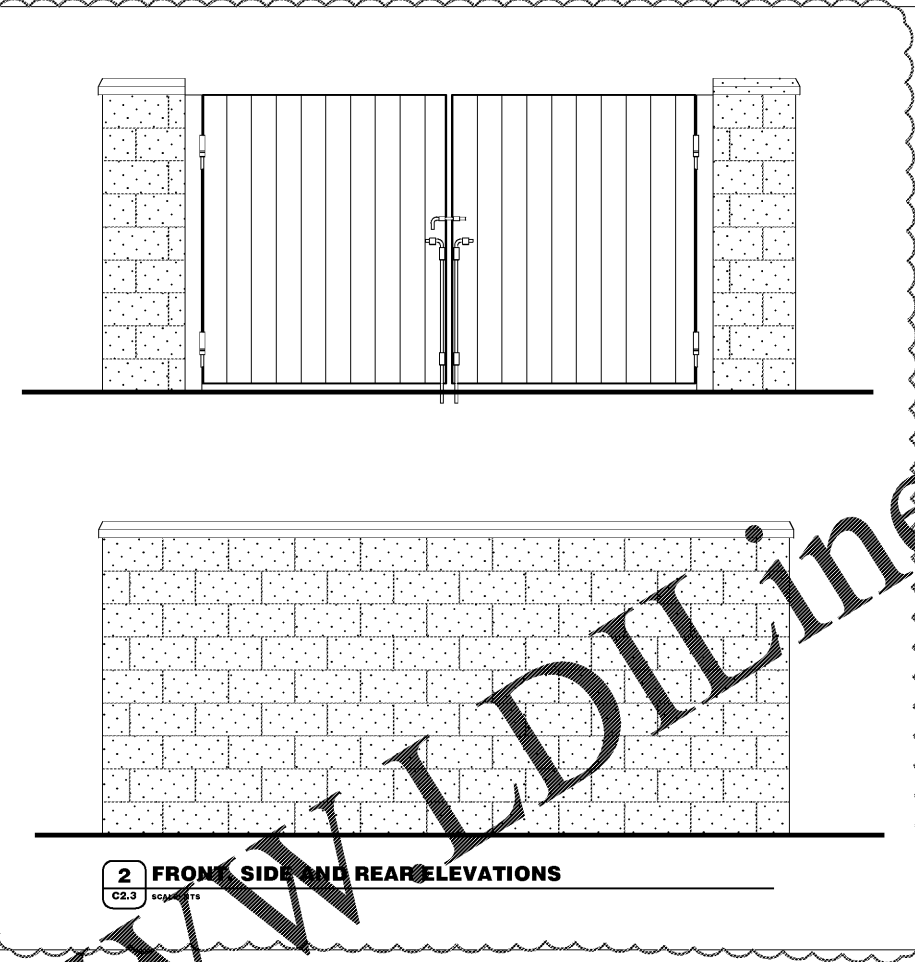

**2 FRONT, SIDE AND REAR ELEVATIONS**  
 C2.3 SCALE: 3/4" = 1'-0"

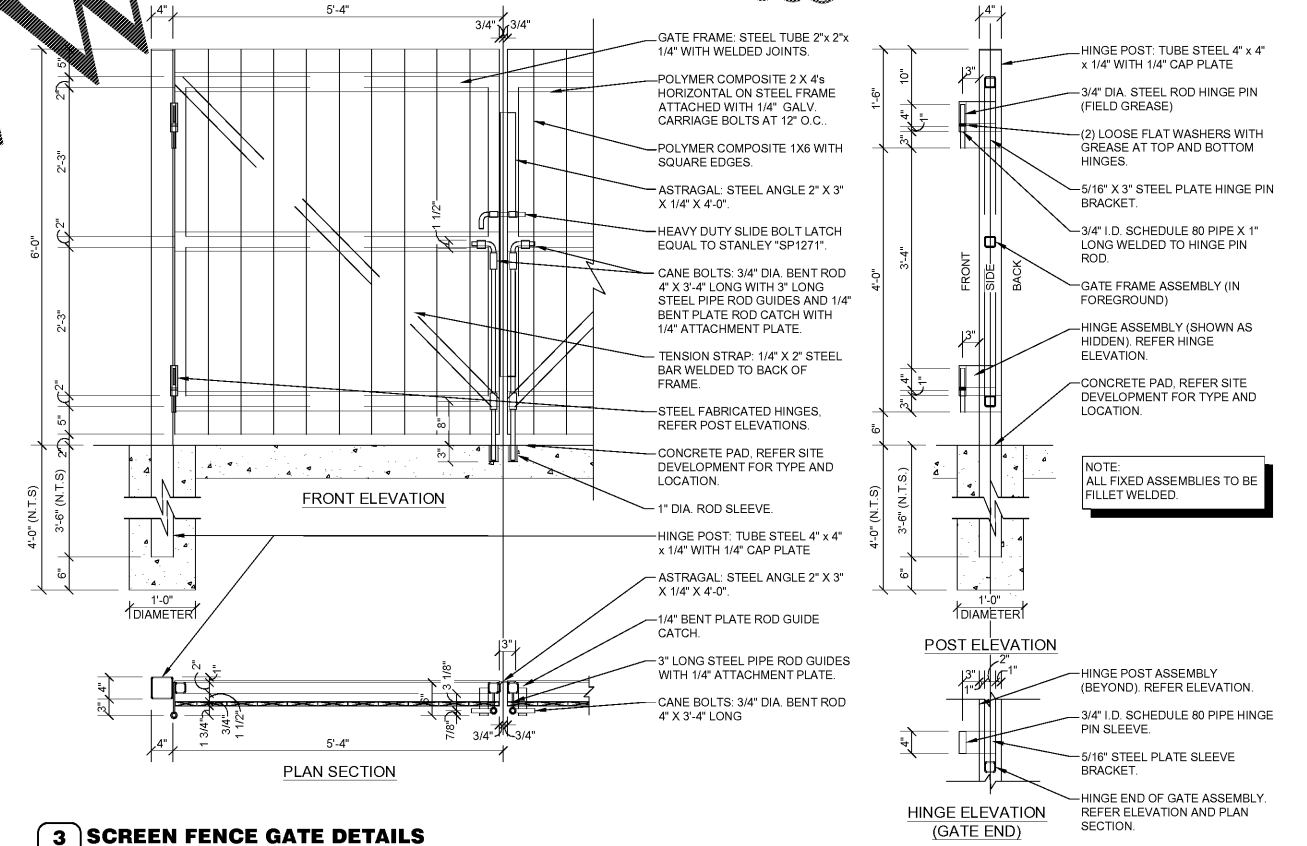

**3 SCREEN FENCE GATE DETAILS**  
 C2.3 SCALE: 3/4" = 1'-0"



PROJECT No. V183204 SCALE: AS NOTED  
 DRAWN BY / CHECKED BY: DSH/JJR CAD I.D. SD2