

DESIGN BY OTHERS FOR REFERENCE ONLY


CRAIG A. SCHNEIDER, AIA
 ARCHITECT
 1736 East Lemay Blvd, Suite 417
 Springfield, Missouri 65804
 417.862.8556
 Fax: 417.862.3265
 e-mail: architect@esterfschneider.com

PROJECT:
NEW O'REILLY AUTO PARTS STORE
 U.S. HIGHWAY 11
 STRASBURG, VA
LINE OF SIGHT


O'Reilly AUTO PARTS
 CORPORATE OFFICES
 233 SOUTH PATTERSON
 SPRINGFIELD, MISSOURI 65802
 (417) 862-2674 TELEPHONE

COMM # 4253
 DATE: 6.20.19
 REVISION
 DATE:


LS1

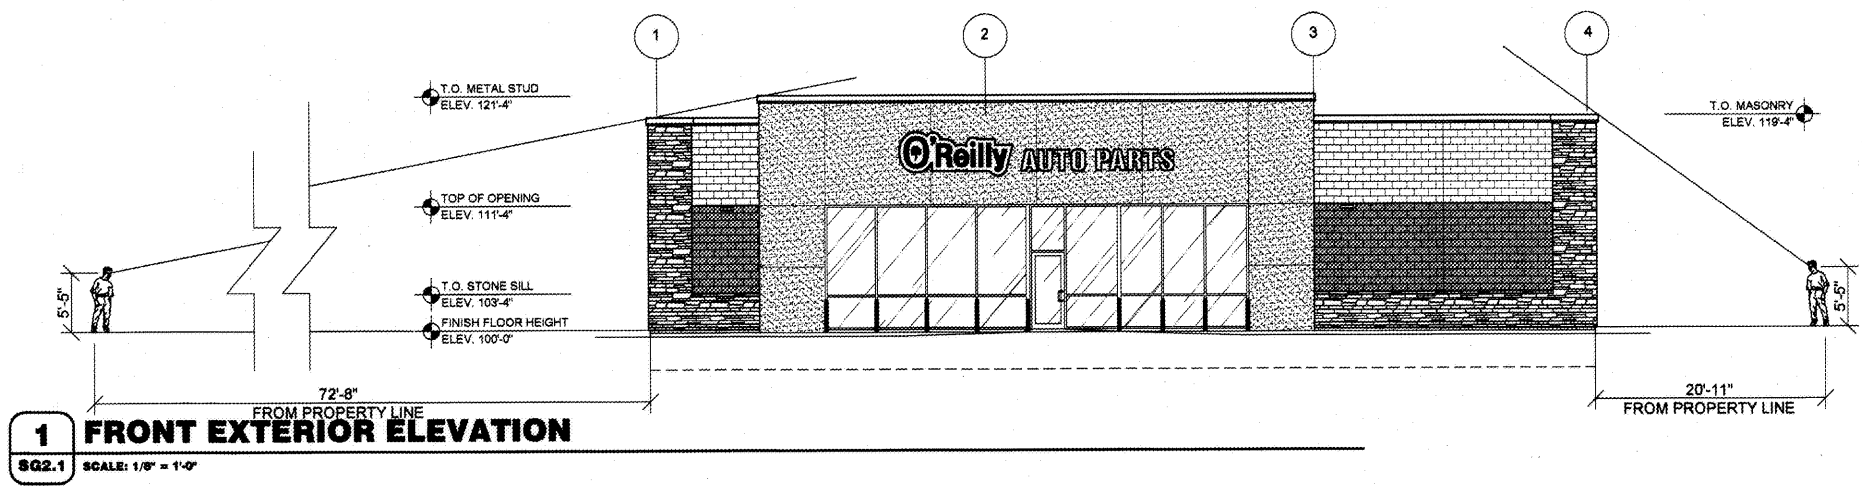


1 FRONT EXTERIOR ELEVATION
 SQ2.1 SCALE: 1/8" = 1'-0"

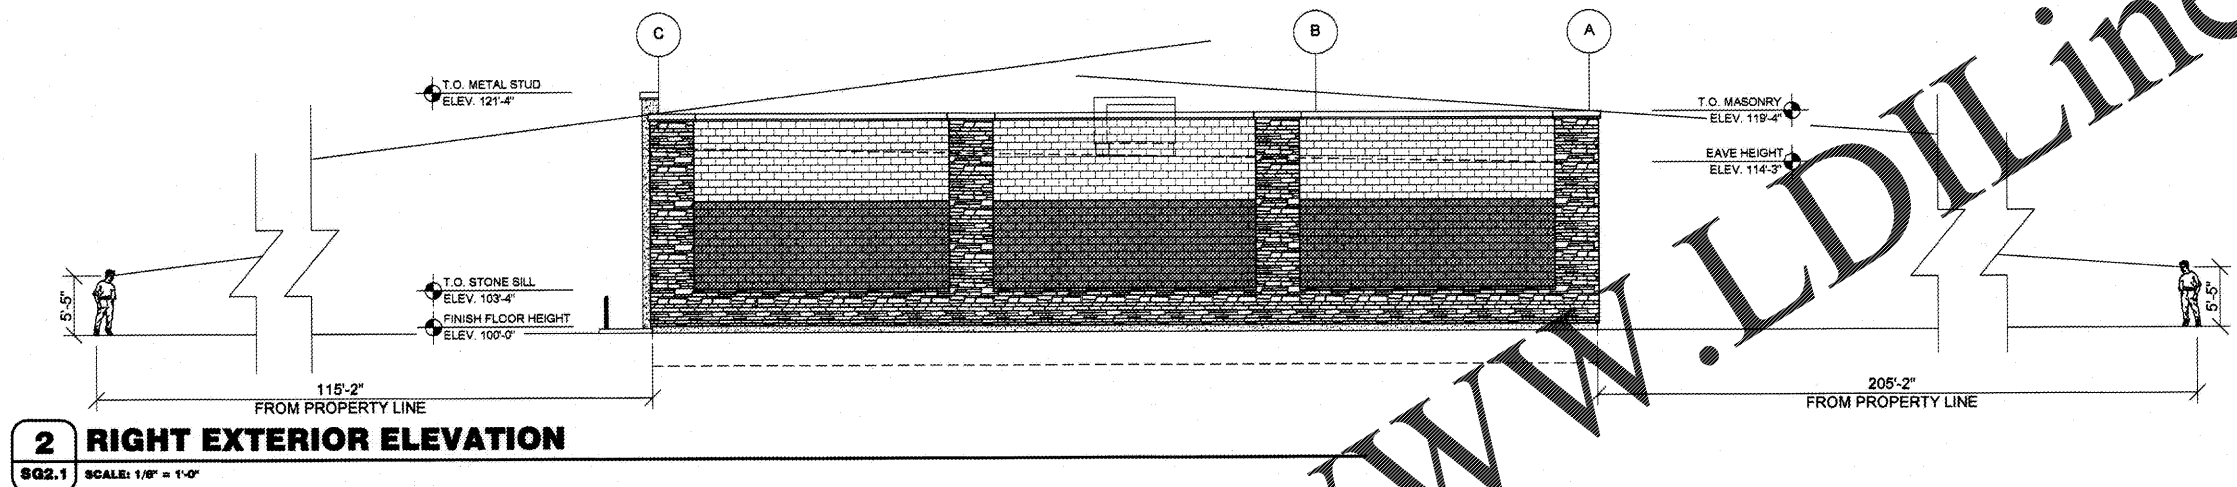

2 RIGHT EXTERIOR ELEVATION
 SQ2.1 SCALE: 1/8" = 1'-0"

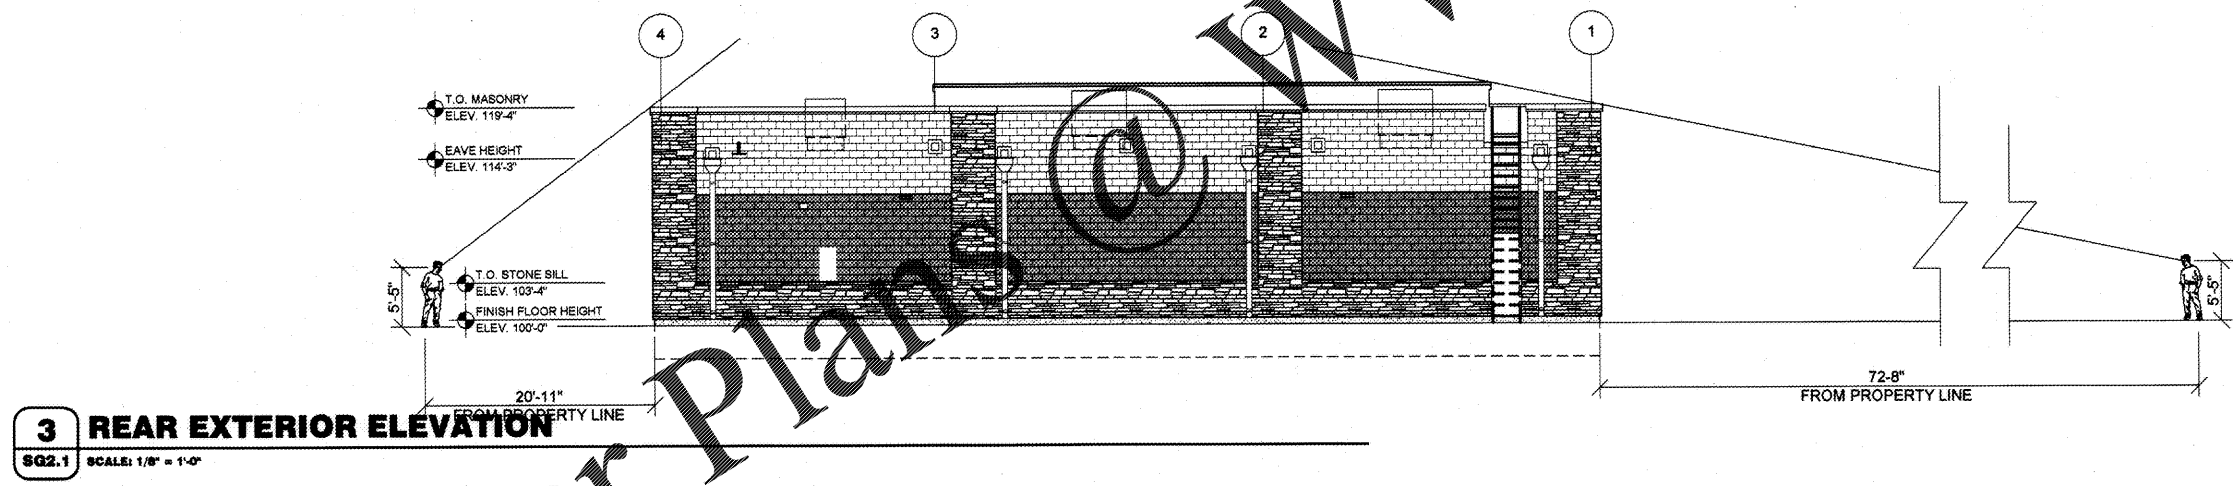

3 REAR EXTERIOR ELEVATION
 SQ2.1 SCALE: 1/8" = 1'-0"

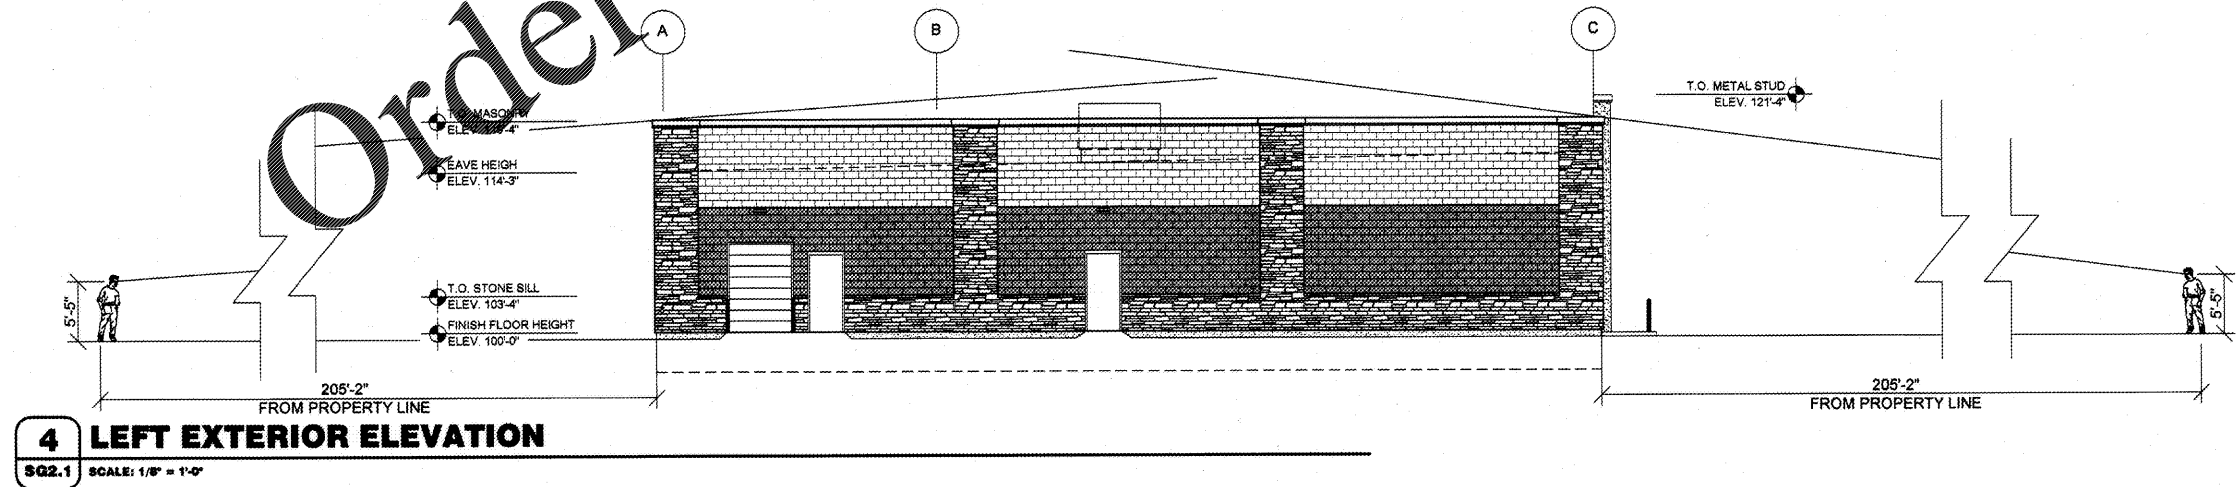

4 LEFT EXTERIOR ELEVATION
 SQ2.1 SCALE: 1/8" = 1'-0"

Order Plans @ WWW.LDILine.com