



1 WALL SECTION
 SCALE: 3/4" = 1'-0"

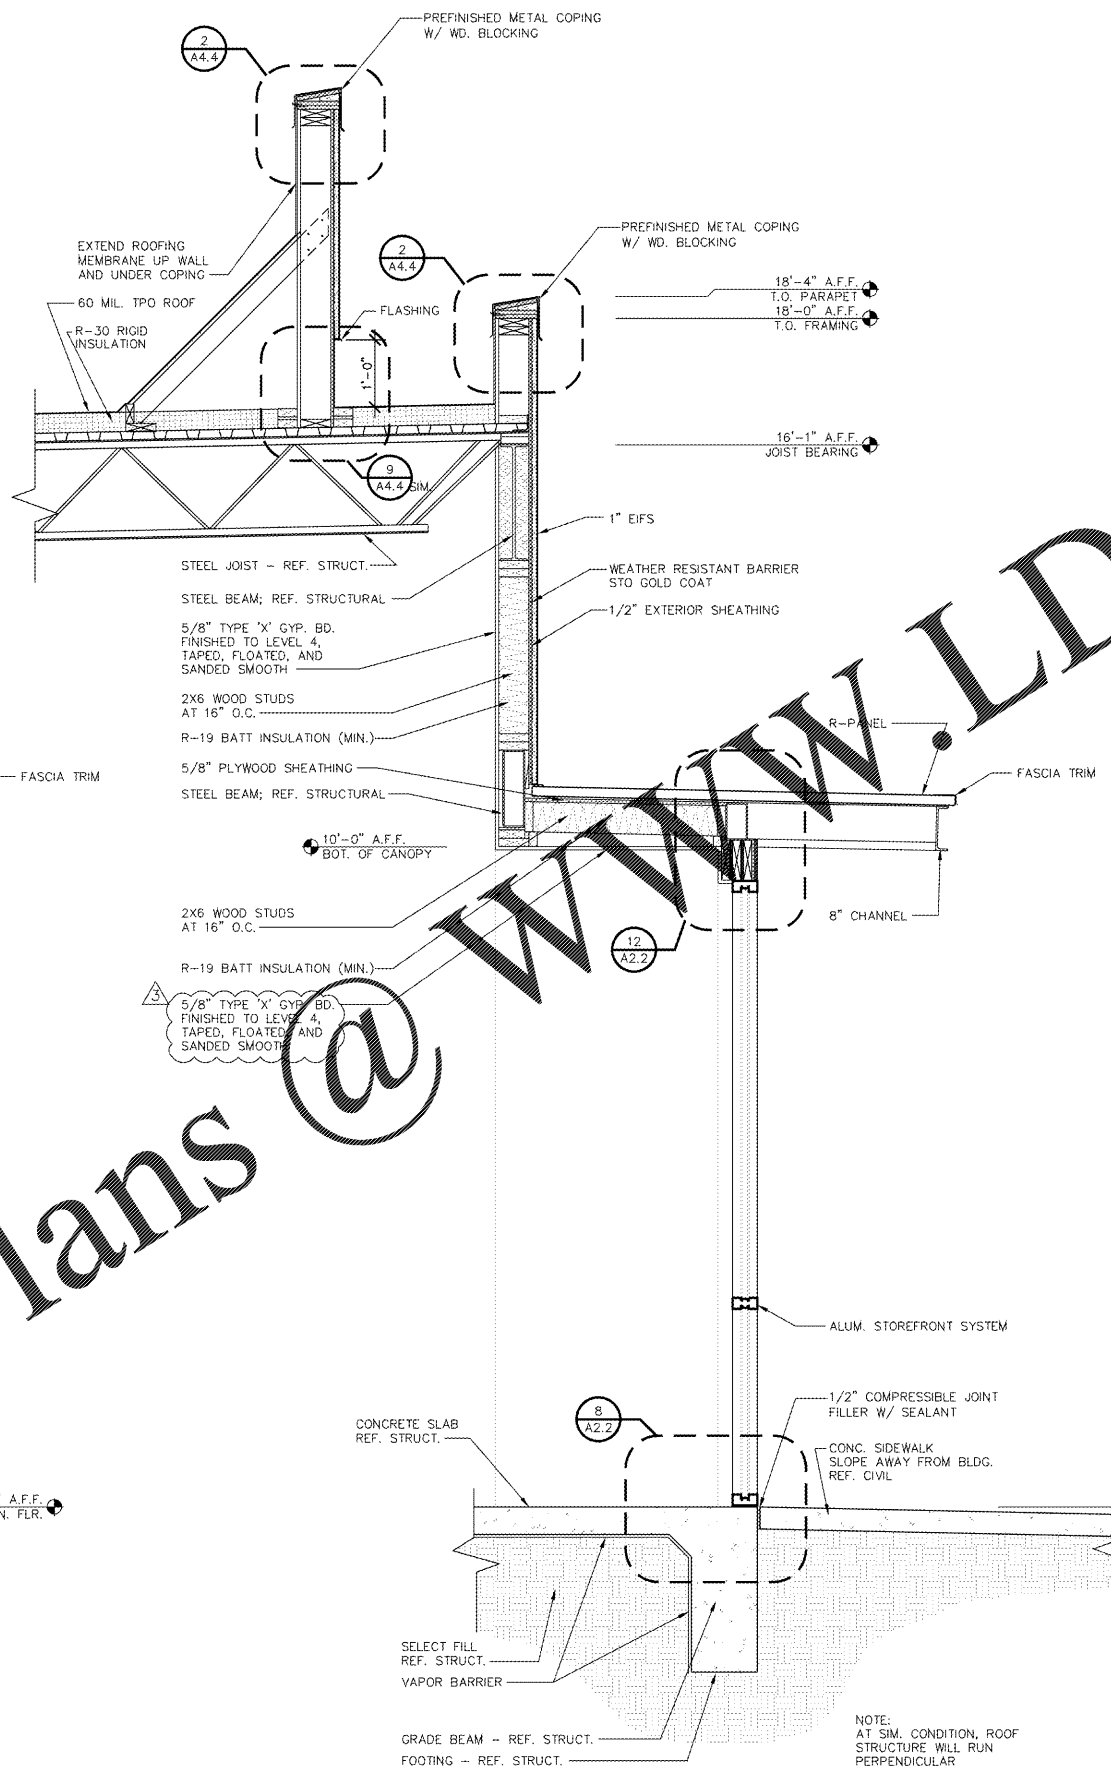

2 WALL SECTION
 SCALE: 3/4" = 1'-0"

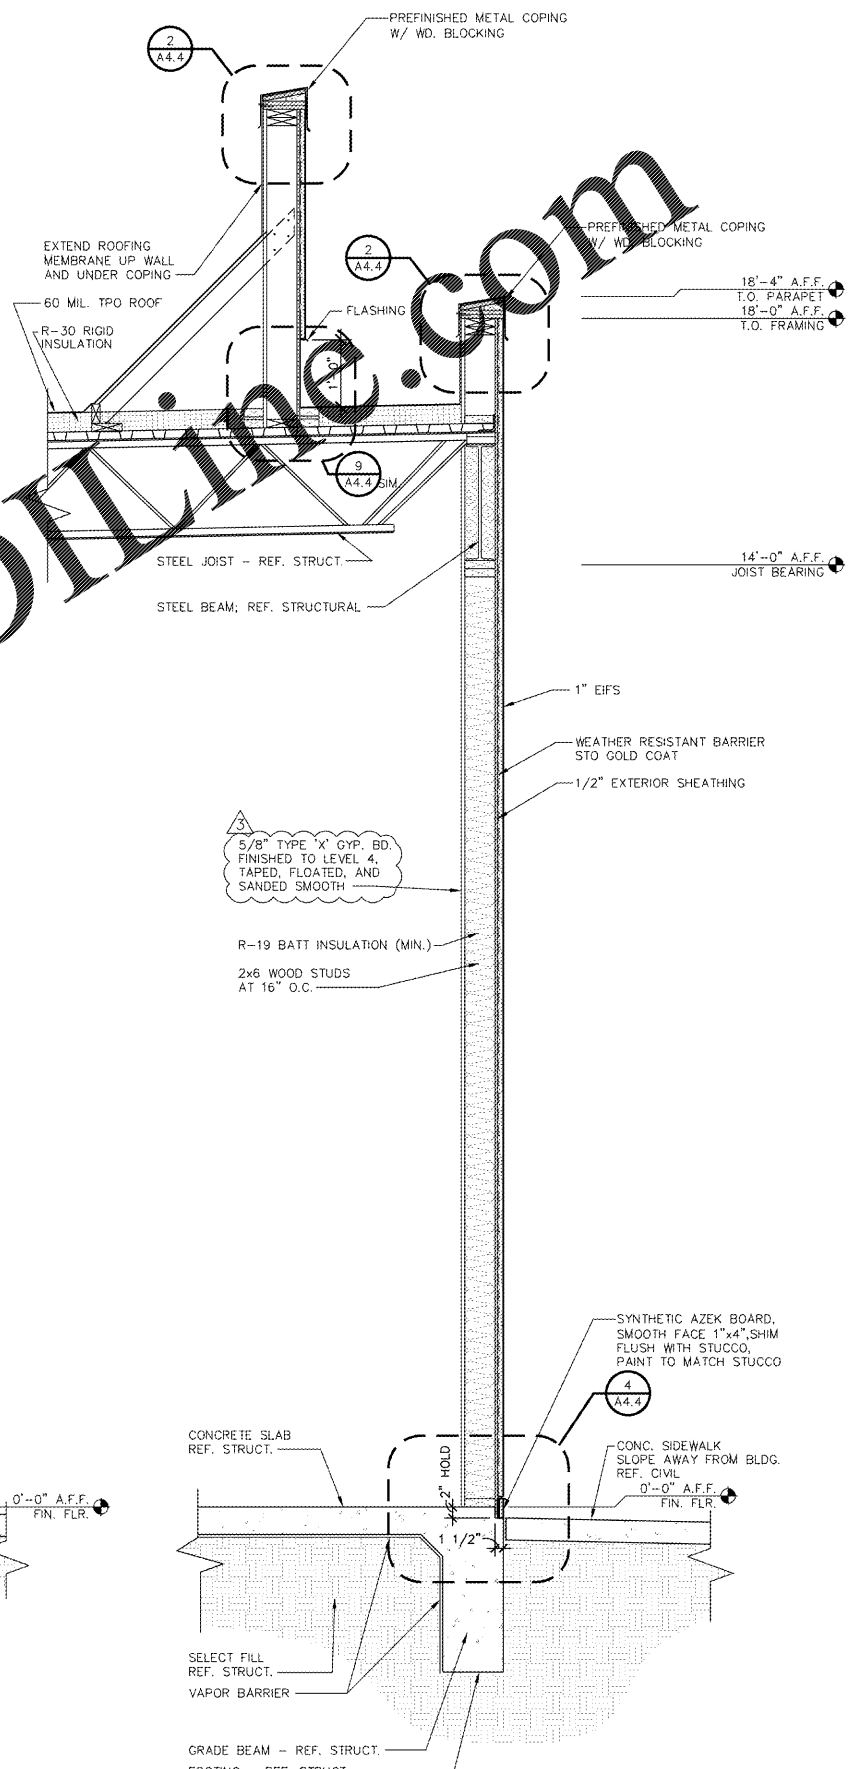

3 WALL SECTION
 SCALE: 3/4" = 1'-0"

Order Plans @

WWW.LDILLINE.COM

NOTE:
 AT SIM. CONDITION, ROOF
 STRUCTURE WILL RUN
 PERPENDICULAR

NOTE:
 AT SIM. CONDITION, ROOF
 STRUCTURE WILL RUN
 PERPENDICULAR

SYNTHETIC AZEK BOARD,
 SMOOTH FACE 1"x4", SHIM
 FLUSH WITH STUCCO,
 PAINT TO MATCH STUCCO

CONC. SIDEWALK
 SLOPE AWAY FROM BLDG.
 REF. CIVIL

0'-0" A.F.F.
 FIN. FLR.