




John Frantz Architect
 ARCHITECTURAL INTERIOR ARCHITECTURE PLANNING 48177374675
 605 INTERNATIONAL PLAZA SUITE 100 FORT WORTH, TEXAS 76109

SHELL BUILDING
 920 STRICKLAND BRIDGE RD.
 FAYETTEVILLE, NORTH CAROLINA 28304

Revisions:
 1 REVISION 3 / 01-15-20/ BY MNK
 2 STARBUCKS COMMENTS

File Name: 190335_A4.2
 Project No: 190335
 Date: 09/24/19
 Drawn By: MNK
 Checked By: JWF

SHEET
A4.2
 WALL SECTIONS

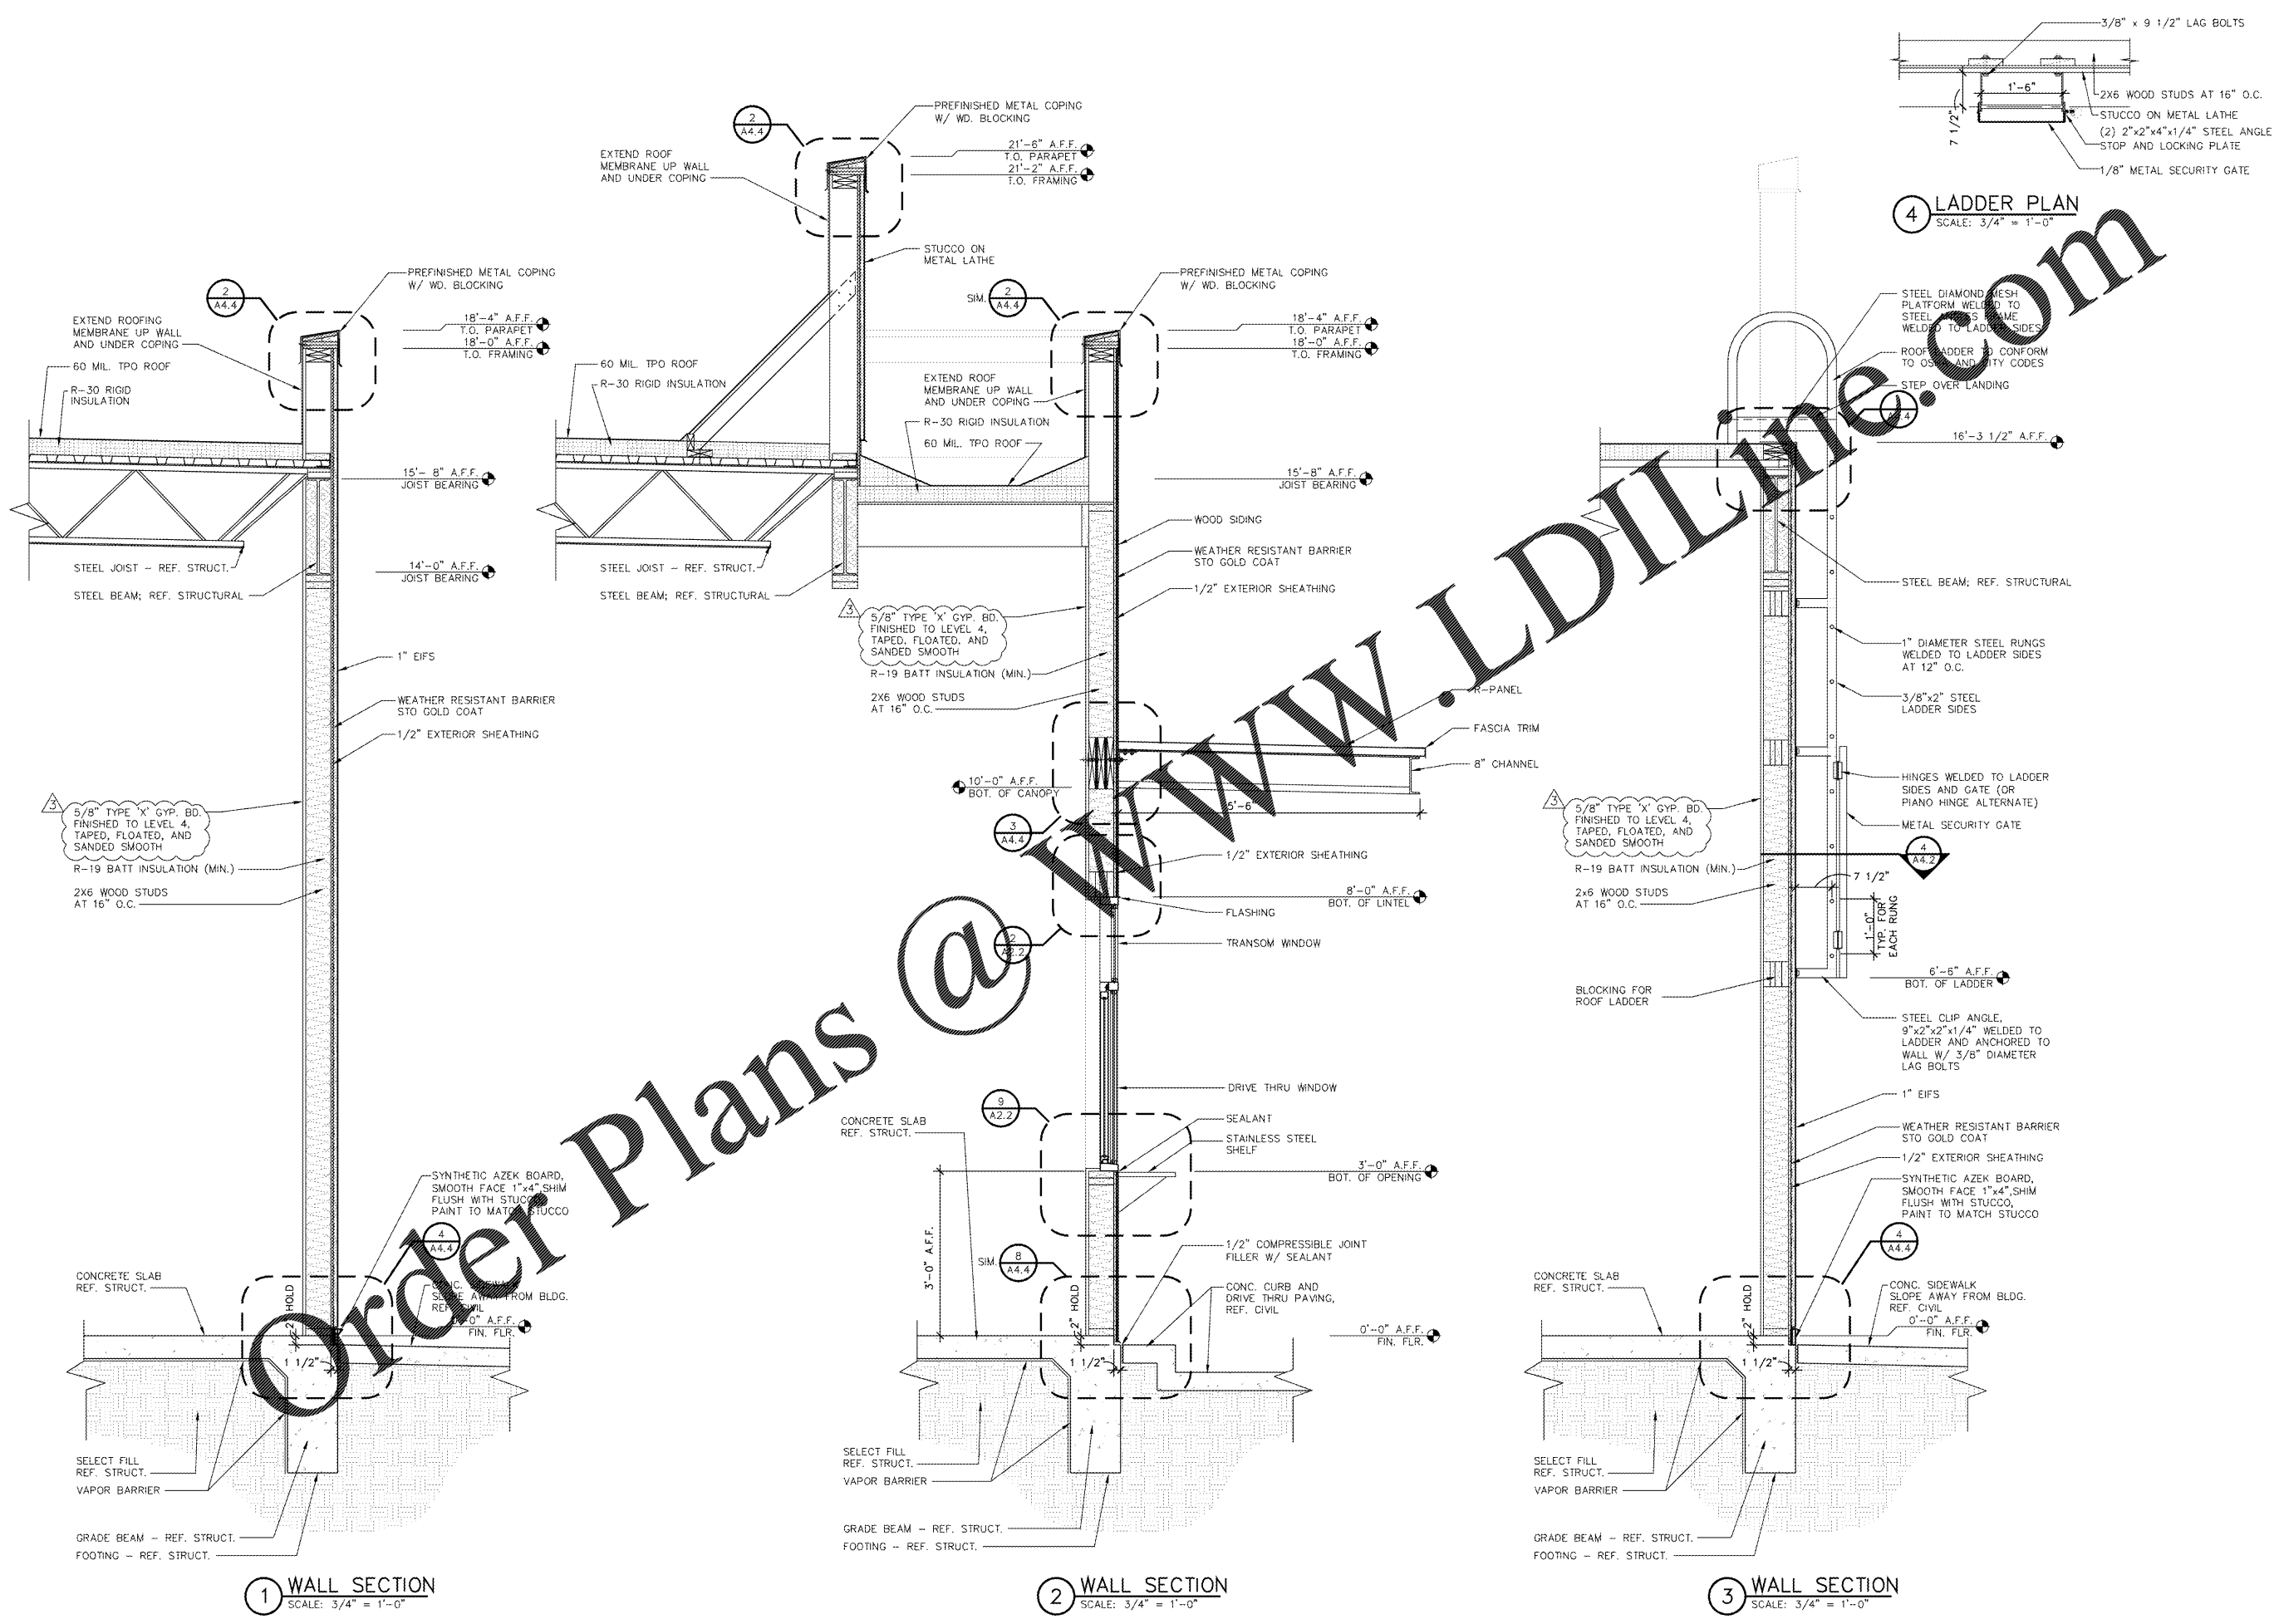

1 WALL SECTION
 SCALE: 3/4" = 1'-0"

2 WALL SECTION
 SCALE: 3/4" = 1'-0"

3 WALL SECTION
 SCALE: 3/4" = 1'-0"

4 LADDER PLAN
 SCALE: 3/4" = 1'-0"

Order Plans @ www.LDILine.com