



Order Plans @ [www.JDLine.com](http://www.JDLine.com)

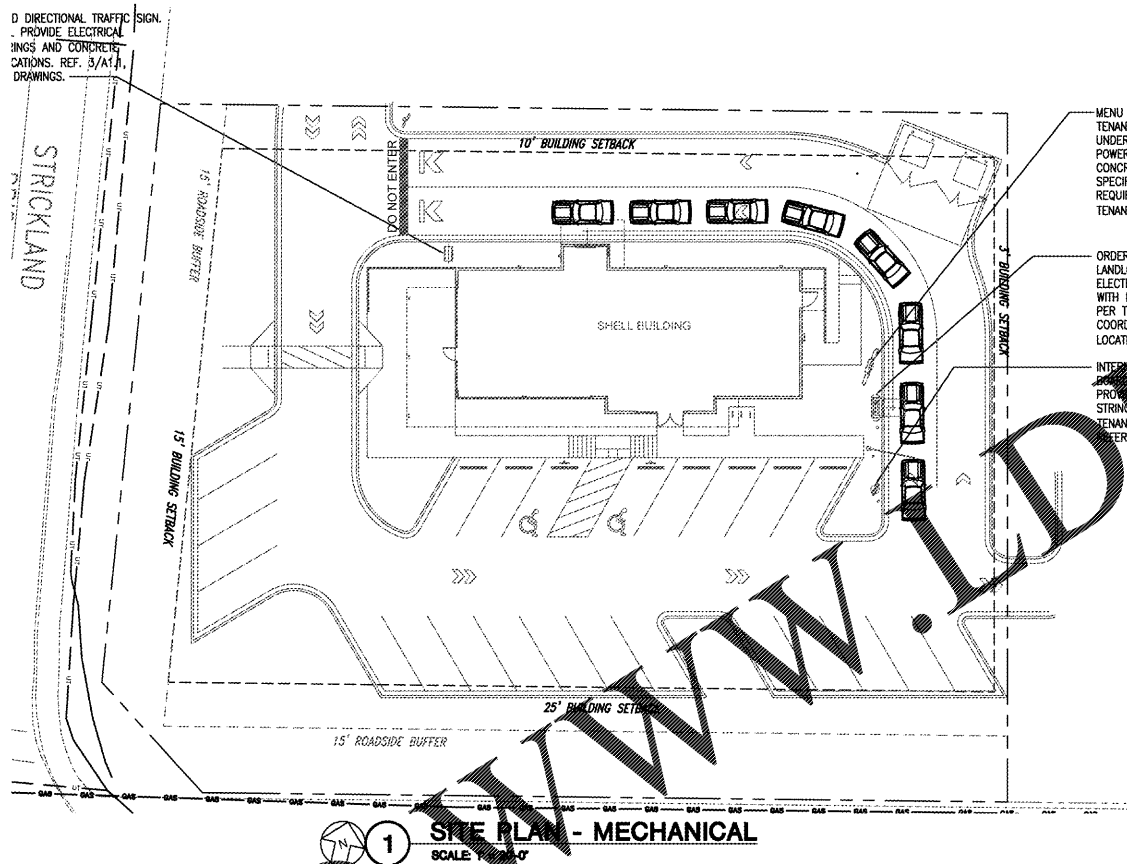

**SHE PLAN - MECHANICAL**  
SCALE 1/8" = 1'-0"

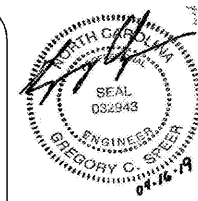

**John Franz Architect**  
ARCHITECTURE, INTERIOR ARCHITECTURE, PLANNING (917) 737-8678  
4855 INTERNATIONAL PALAZZO SUITE 100 FORT WORTH, TEXAS 76109

**SHELL BUILDING**  
920 STRICKLAND BRIDGE  
FAYETTEVILLE, NORTH CAROLINA 28304

Revisions:

File Name: 19033  
Project No: 19033  
Date: 04/16/19  
Drawn By:  
Checked By:

SHEET  
**M101**  
MECHANICAL  
SITE PLAN

Gregory C. Speer  
5020 Tennyson Pkwy. - Plano, TX 75024  
Phone (214) 432-3030 / Fax (214) 618-8191

CONTRACTOR SHALL COORDINATE  
MEP DRAWINGS WITH ALL OTHER  
DISCIPLINES

AOS JOB #: 25668-002-19