



**1 WALL SECTION**  
 SCALE: 3/4" = 1'-0"

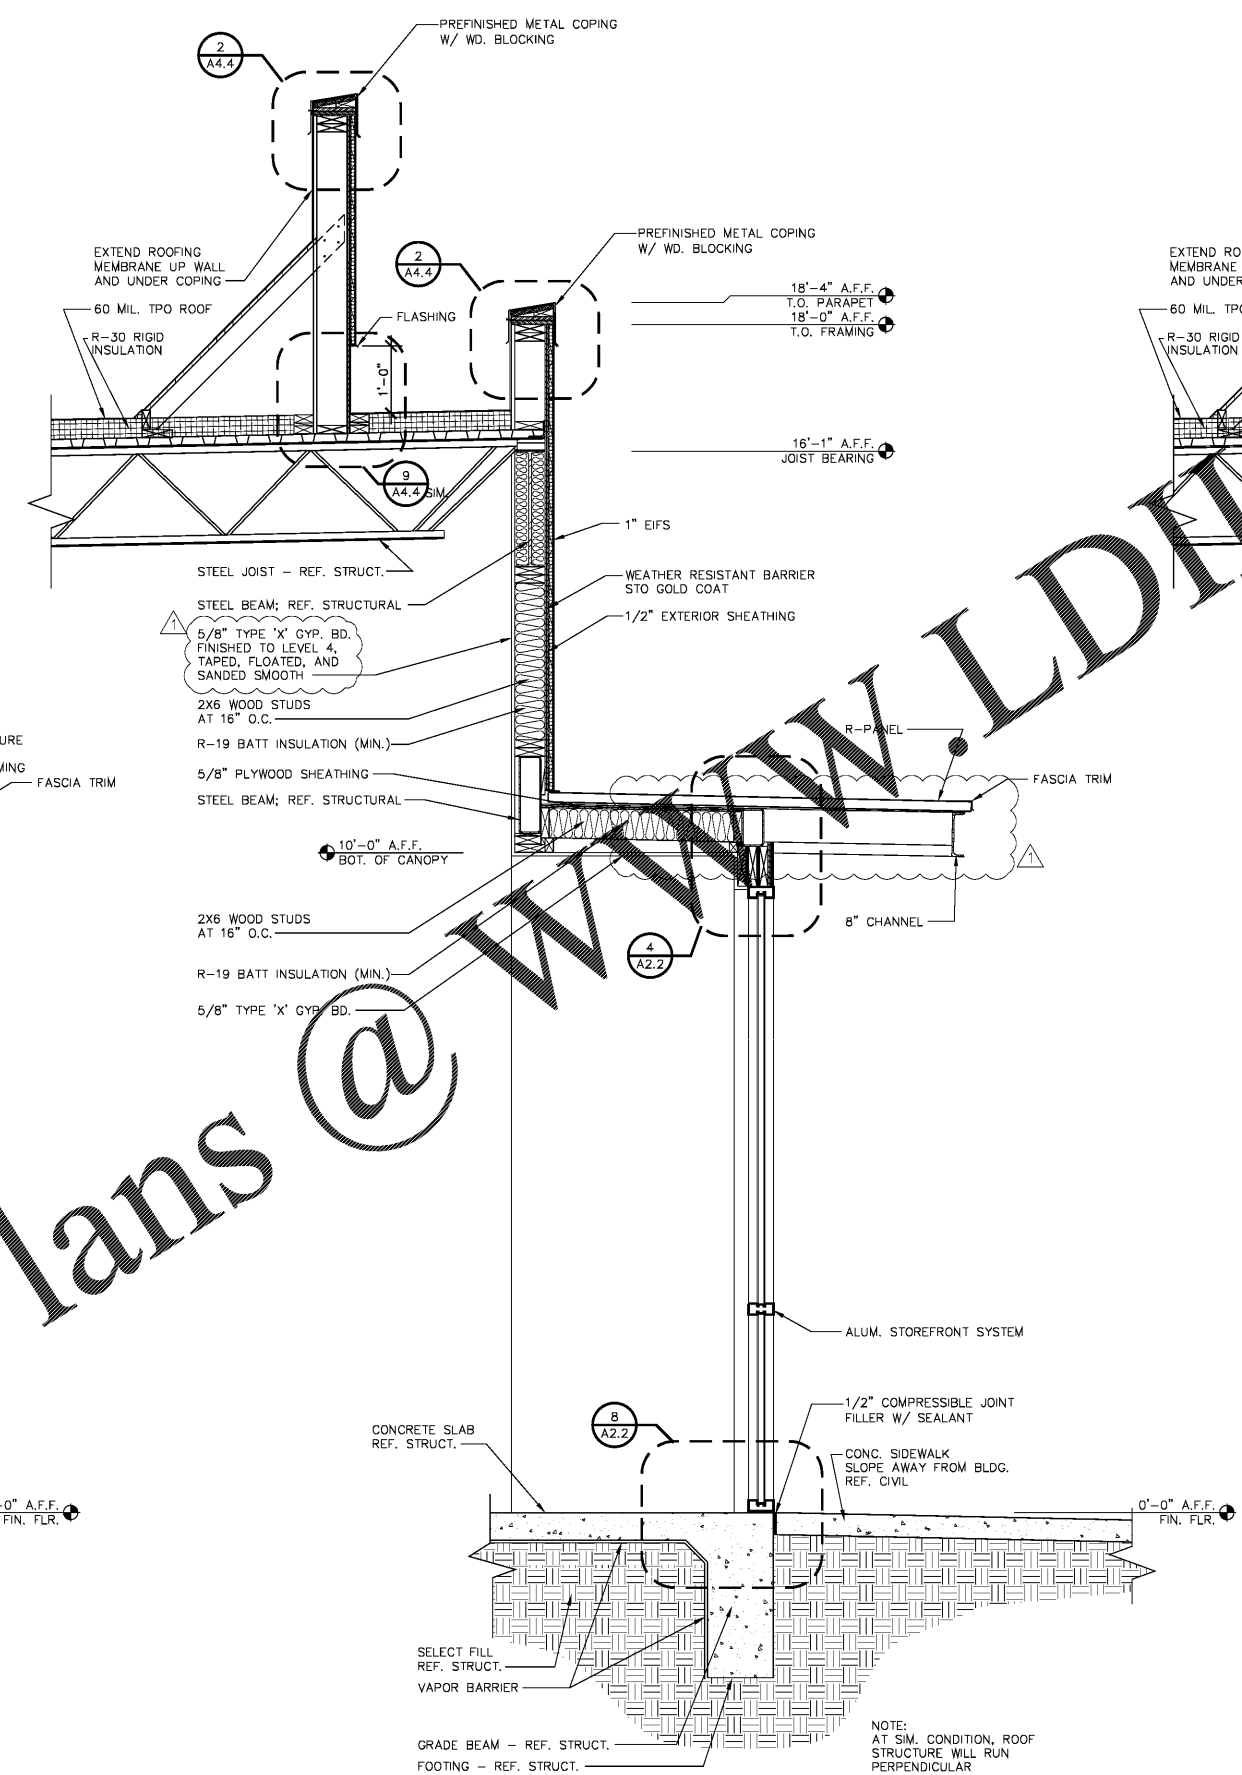

**2 WALL SECTION**  
 SCALE: 3/4" = 1'-0"

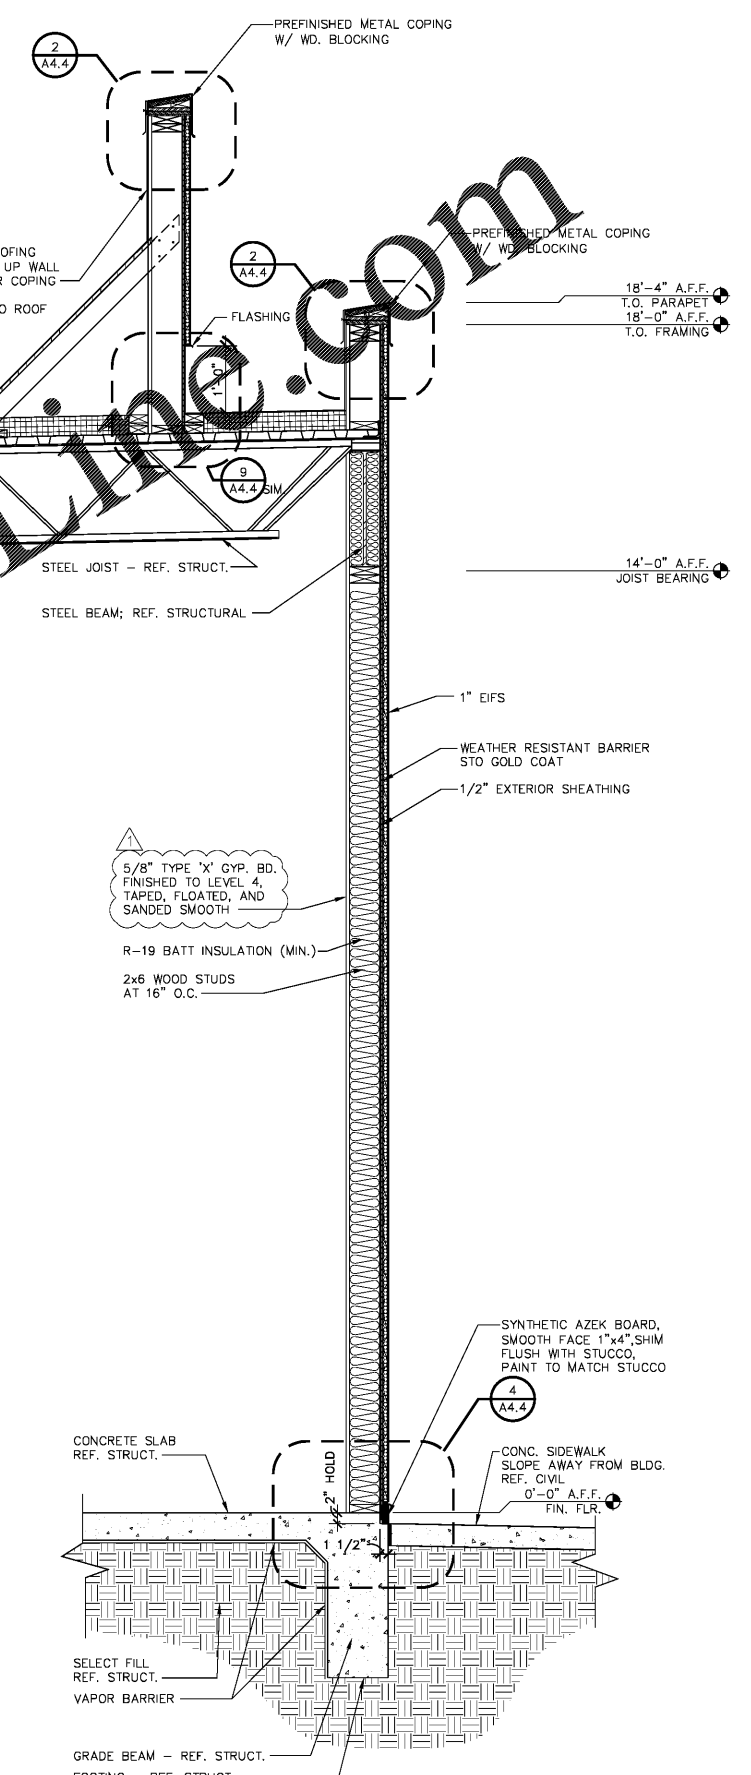

**3 WALL SECTION**  
 SCALE: 3/4" = 1'-0"

Order Plans @ [www.LDOnline.com](http://www.LDOnline.com)