




**John Franz Architect**  
 ARCHITECTURE, INTERIOR ARCHITECTURE, PLANNING (817) 737-8678  
 405 INTERNATIONAL PLAZA, SUITE 100, FORT WORTH, TEXAS 76109

**SHELL BUILDING**  
 1855 CEDAR CREEK ROAD  
 FAYETTEVILLE, NORTH CAROLINA 28312


Revisions:  
 1/10-23-19/BJ MNK  
 STARBUCKS COMMENTS

File Name: 19086\_A4.2  
 Project No: 19086  
 Date: 10/10/19  
 Drawn By: MNK  
 Checked By: JWF


SHEET  
**A4.2**  
 WALL SECTIONS

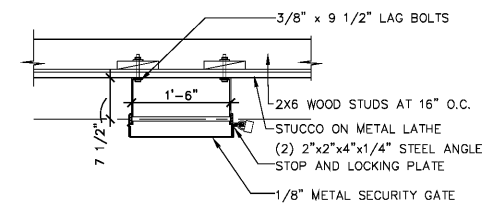


**4 LADDER PLAN**  
 SCALE: 3/4" = 1'-0"

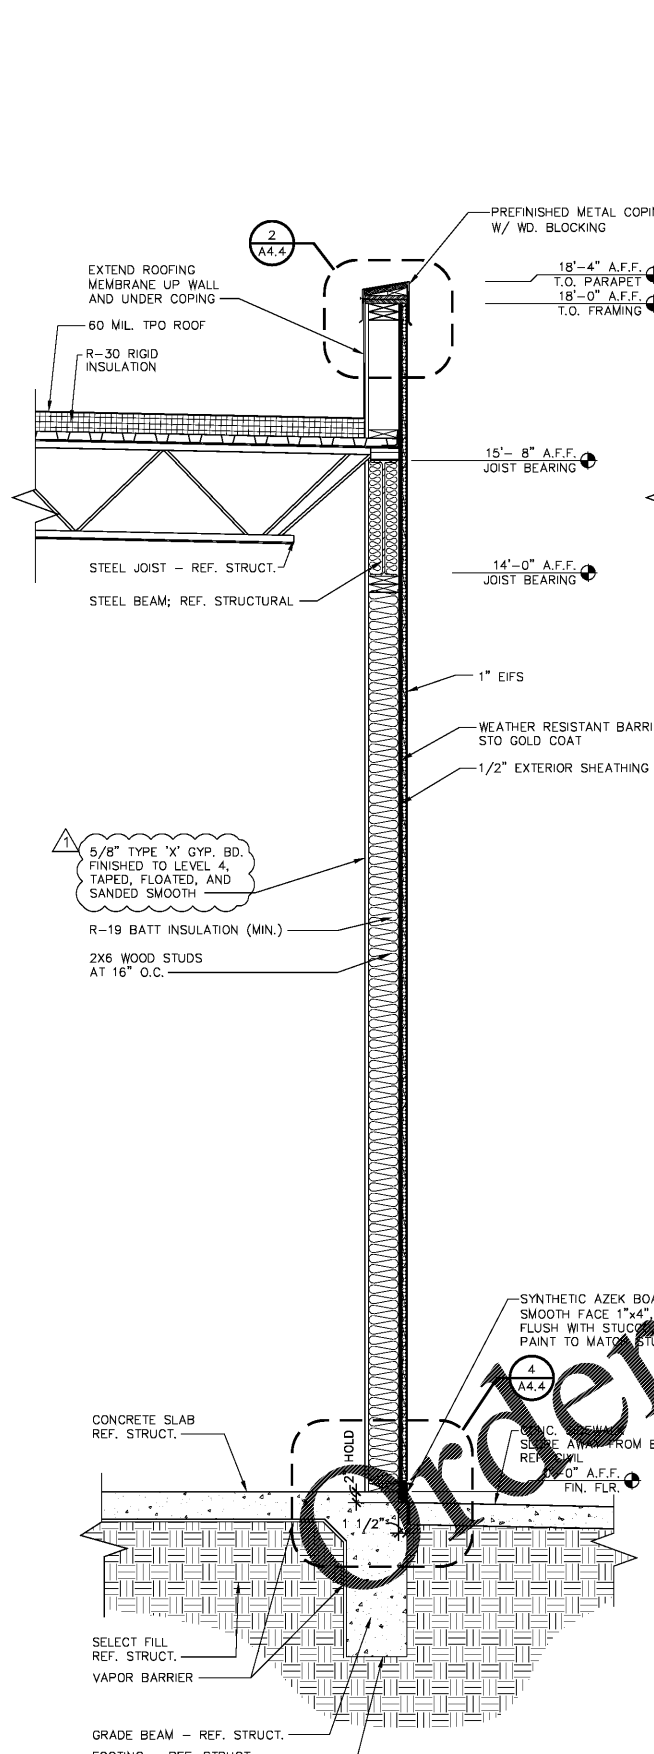

**1 WALL SECTION**  
 SCALE: 3/4" = 1'-0"

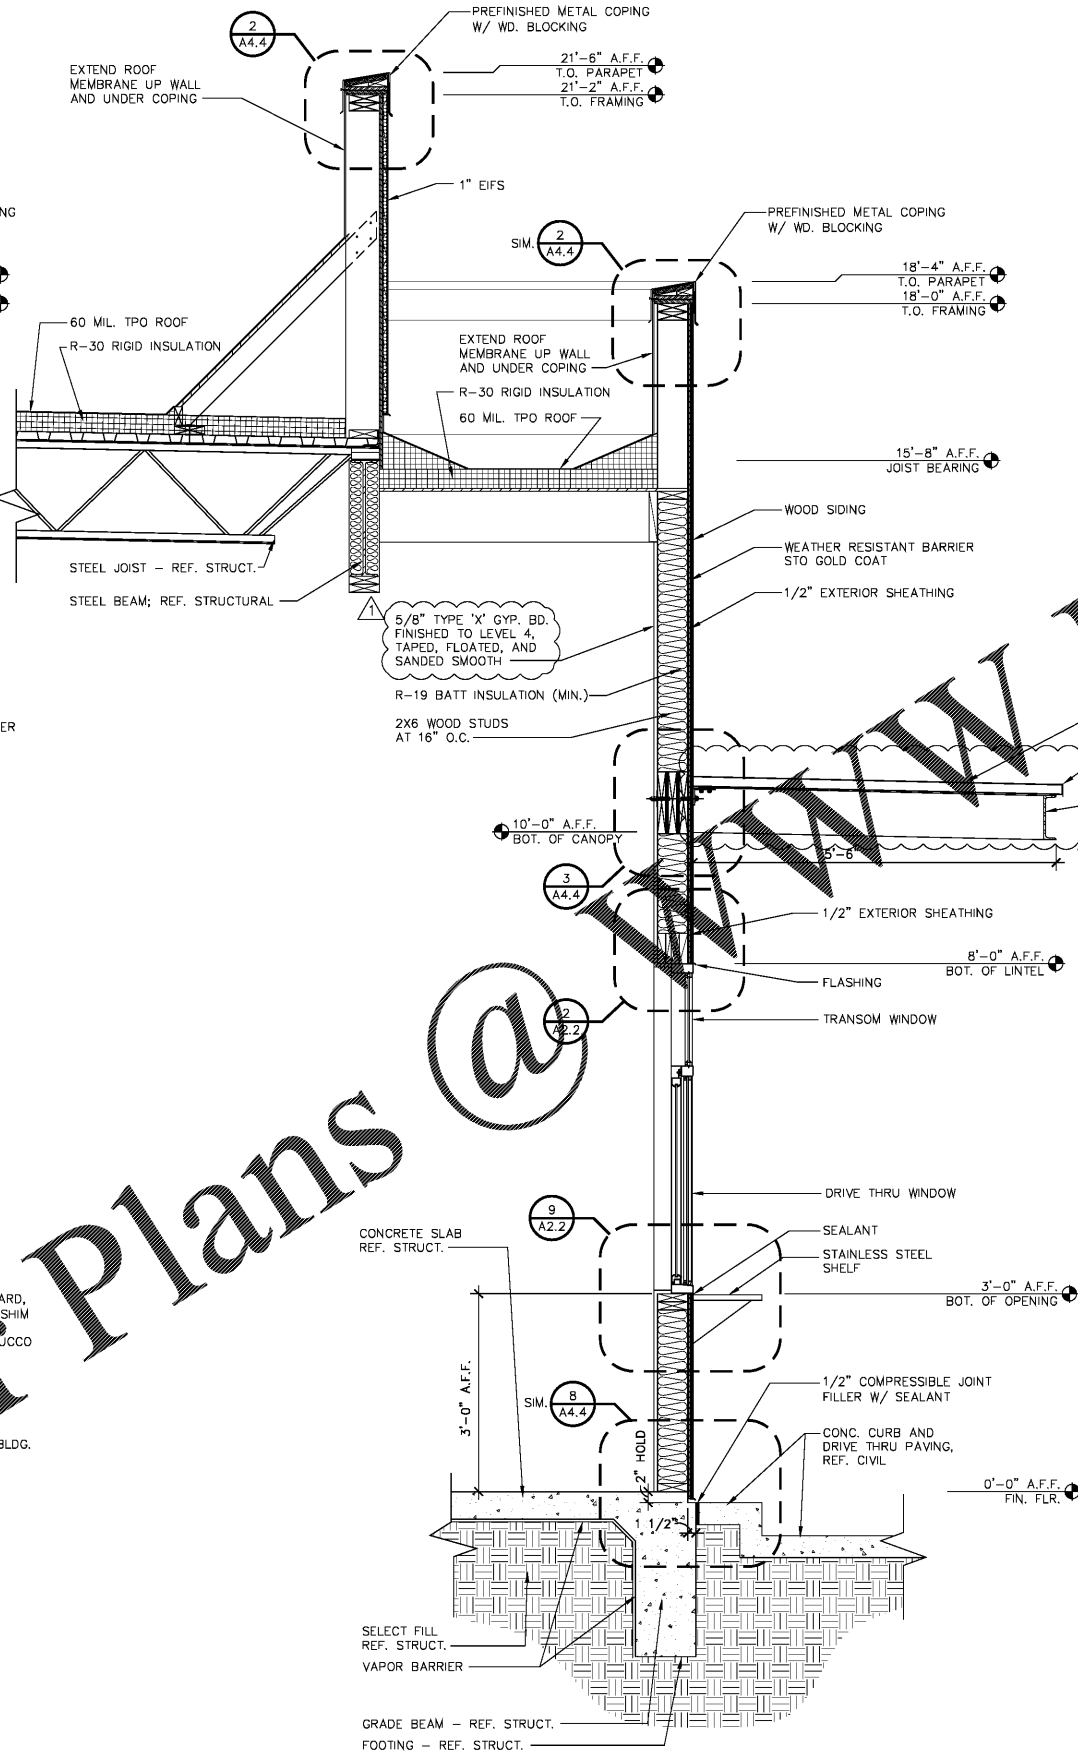

**2 WALL SECTION**  
 SCALE: 3/4" = 1'-0"

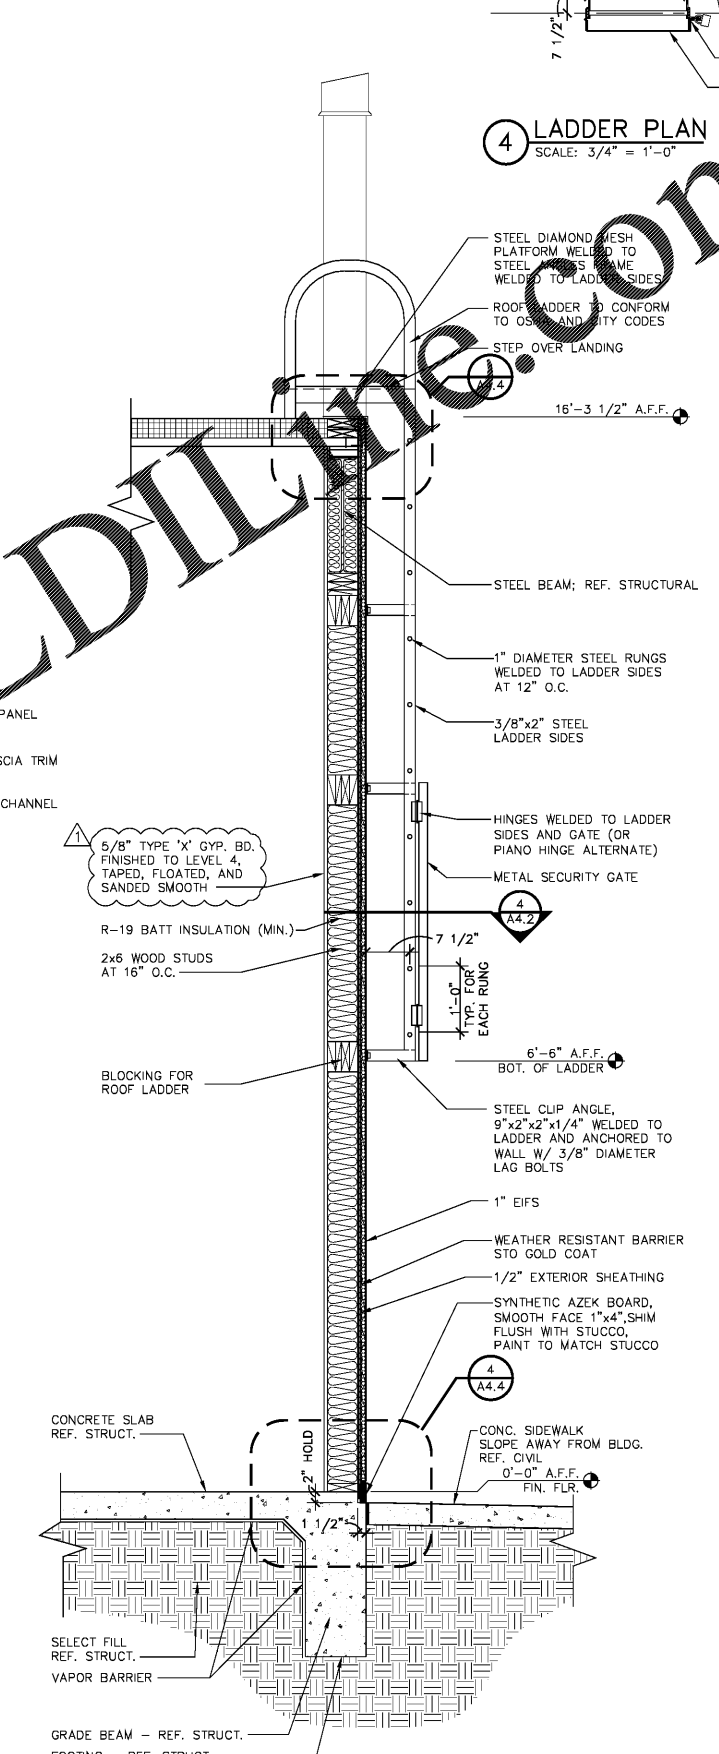

**3 WALL SECTION**  
 SCALE: 3/4" = 1'-0"

Order Plans @ [www.LDILLINE.com](http://www.LDILLINE.com)