
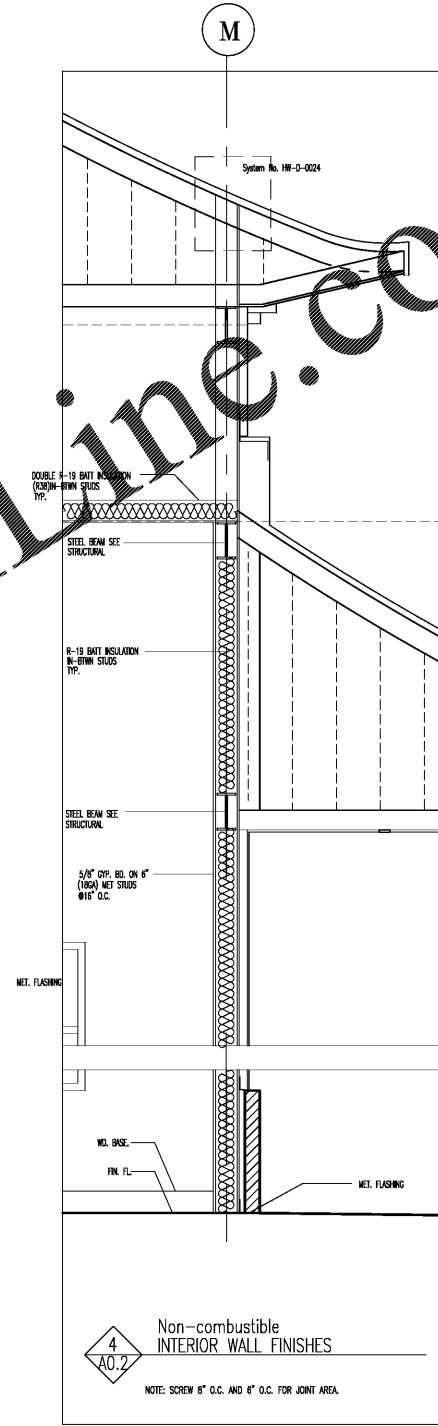
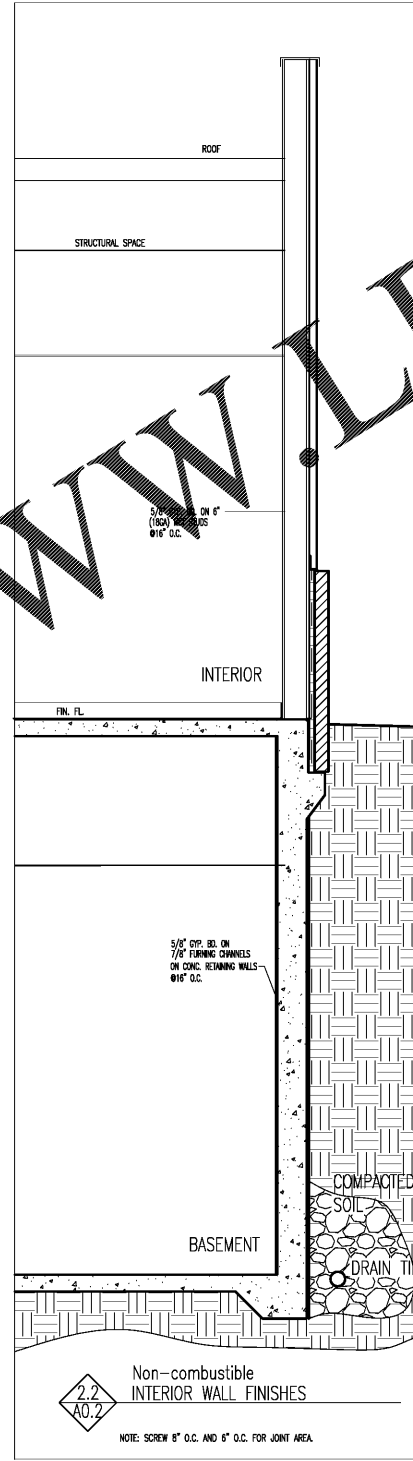
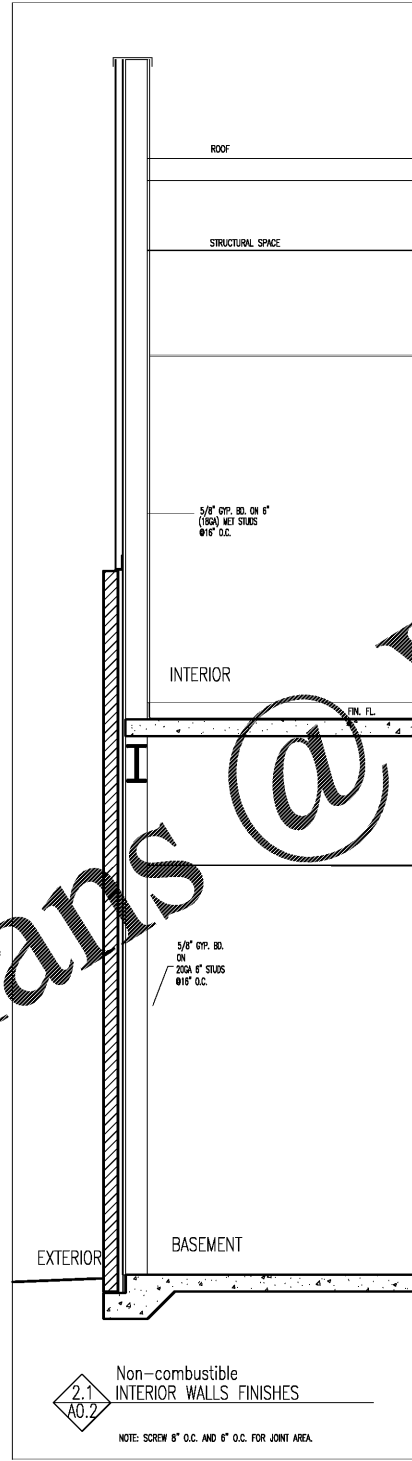
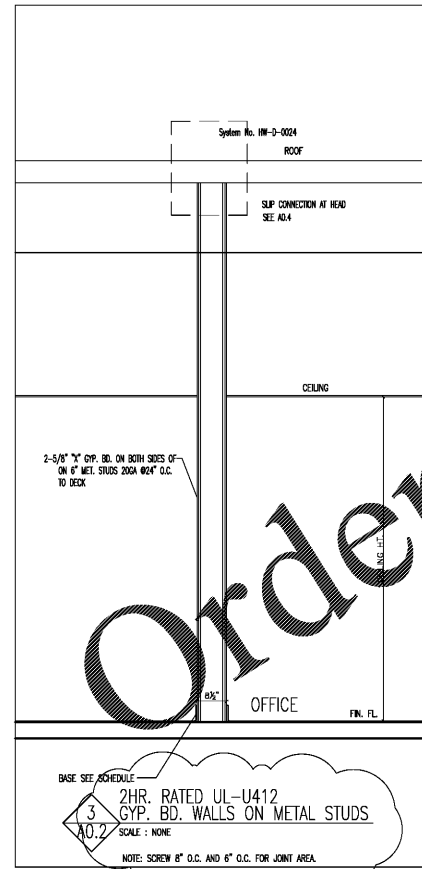


PRODUCED BY AN AUTODESK EDUCATIONAL PRODUCT

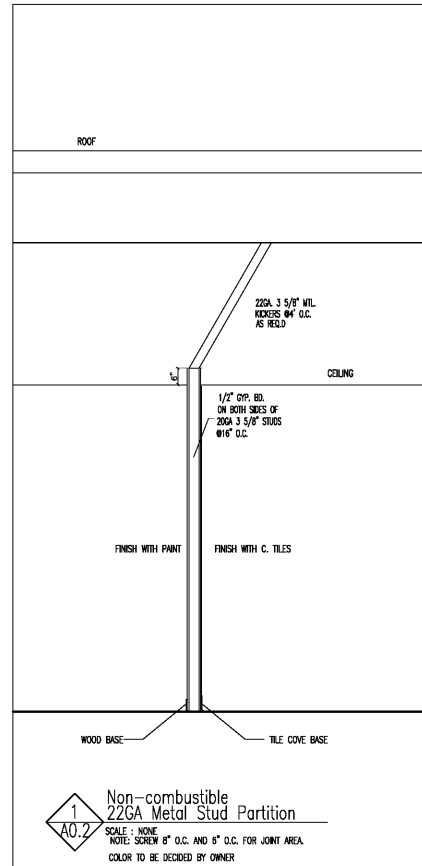


WWW.LDILLINE.COM

Order Plans @

HAI AN PAGODA

5376 SANDERS ROAD
LAKE CITY, GA 30260

 

CUSTOM DESIGN
&
DEVELOPMENT
CORPORATION

6780 BUPOUD HWY.
SUITE 200
ATLANTA GA 30340

TEL: (770)-528-8808
FAX: (770)-578-8808

INTERIOR WALL TYPES

WALL SECTION
3/4\"/>

REVISION	BY

DRAWN BY:

SCALE: AS NOTED

PROJECT NO:

DATE: 11/28/16
SHEET

A0.2
OF SHEETS