
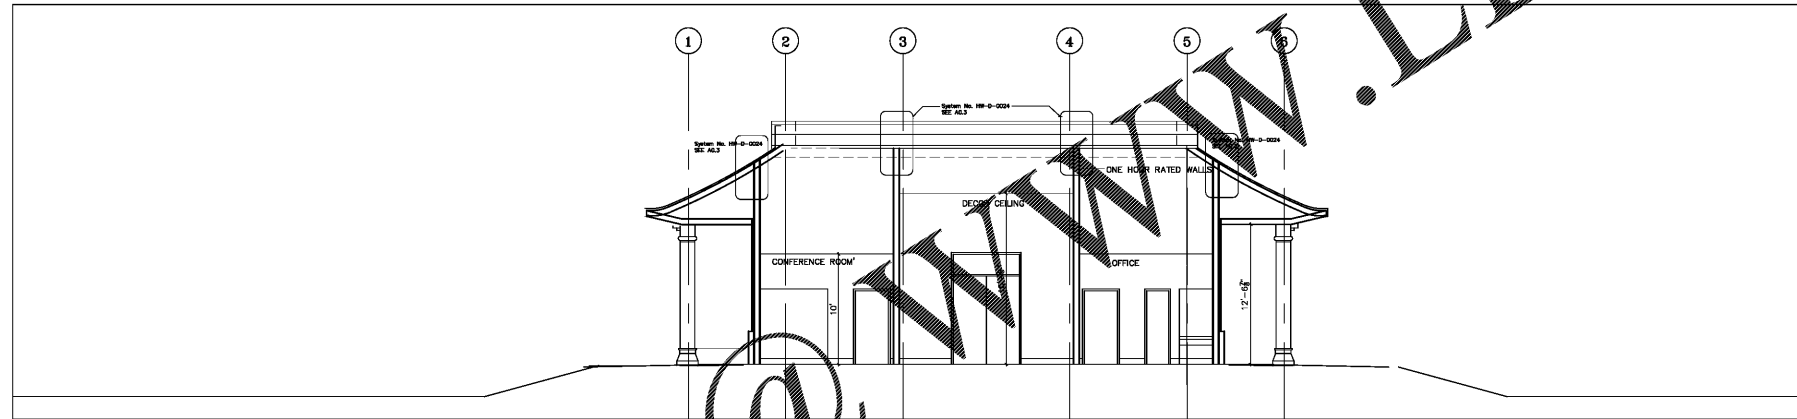


1 FRONT ELEVATION OF SERVICE BUILDING AND SECTION AT PASSAGE  
 1/8" = 1'-0"


 
 



2 SECTION AT BACK PART OF MAIN TEMPLE  
 1/8" = 1'-0"

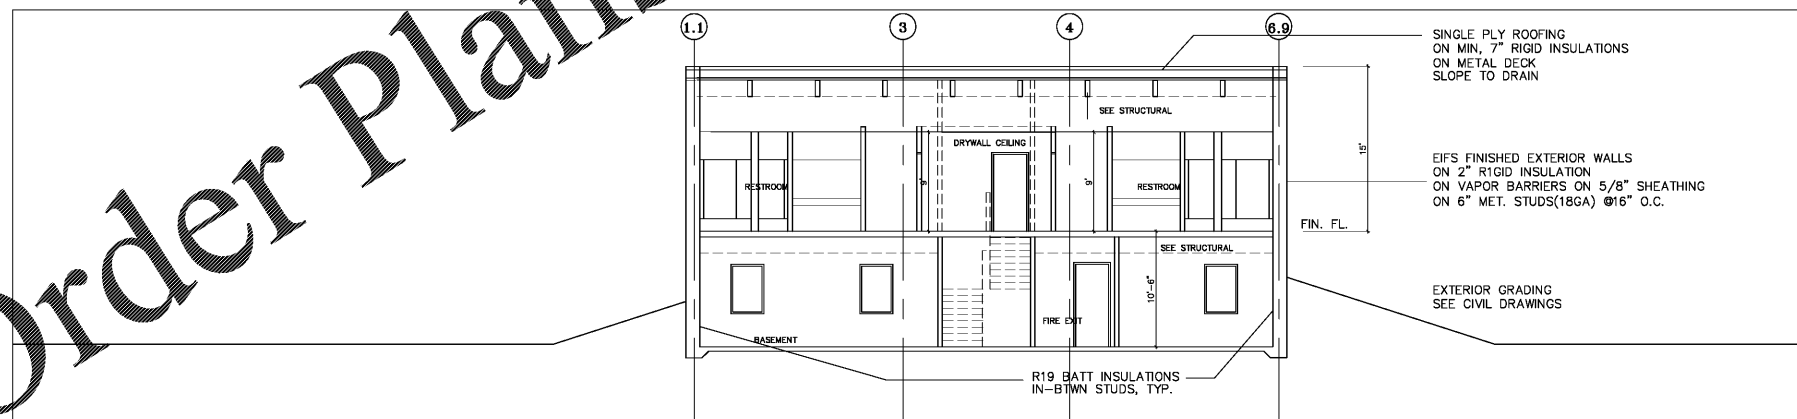

3 SECTION AT SERVICE BUILDING  
 1/8" = 1'-0"

SEE ALSO 1/A4-3 FOR MORE INFORMATION

-  METAL ROOFING TILE INSTALLATION BY G.C.
-  METAL DECOR. BETWEEN COLUMNS
-  SAND FINISH EIFS ON 2" RIGID INSULATION ON 5/8" SHEATHINGS ON 6" METAL STUDS @16" O.C. COLOR IS BY OWNER
-  FACE BRICK TO BE DECIDED BY OWNER

HAI AN PAGODA  
 5375 SANDERS ROAD  
 LAKE CITY, GA 30260



CUSTOM DESIGN & DEVELOPMENT CORPORATION

8780 BUFORD HWY.  
 SUITE 300  
 NORCROSS, GA 30071  
 TEL: (770)-326-9866  
 FAX: (678)-278-3806

BUILDING SECTIONS

REVISION	BY

DRAWN BY:  
 SCALE: AS NOTED  
 PROJECT NO:  
 DATE: 06/15/17  
 SHEET

A3-3  
 OF SHEETS