


1 WALL SECTION
A4-2 3/8" = 1'-0"

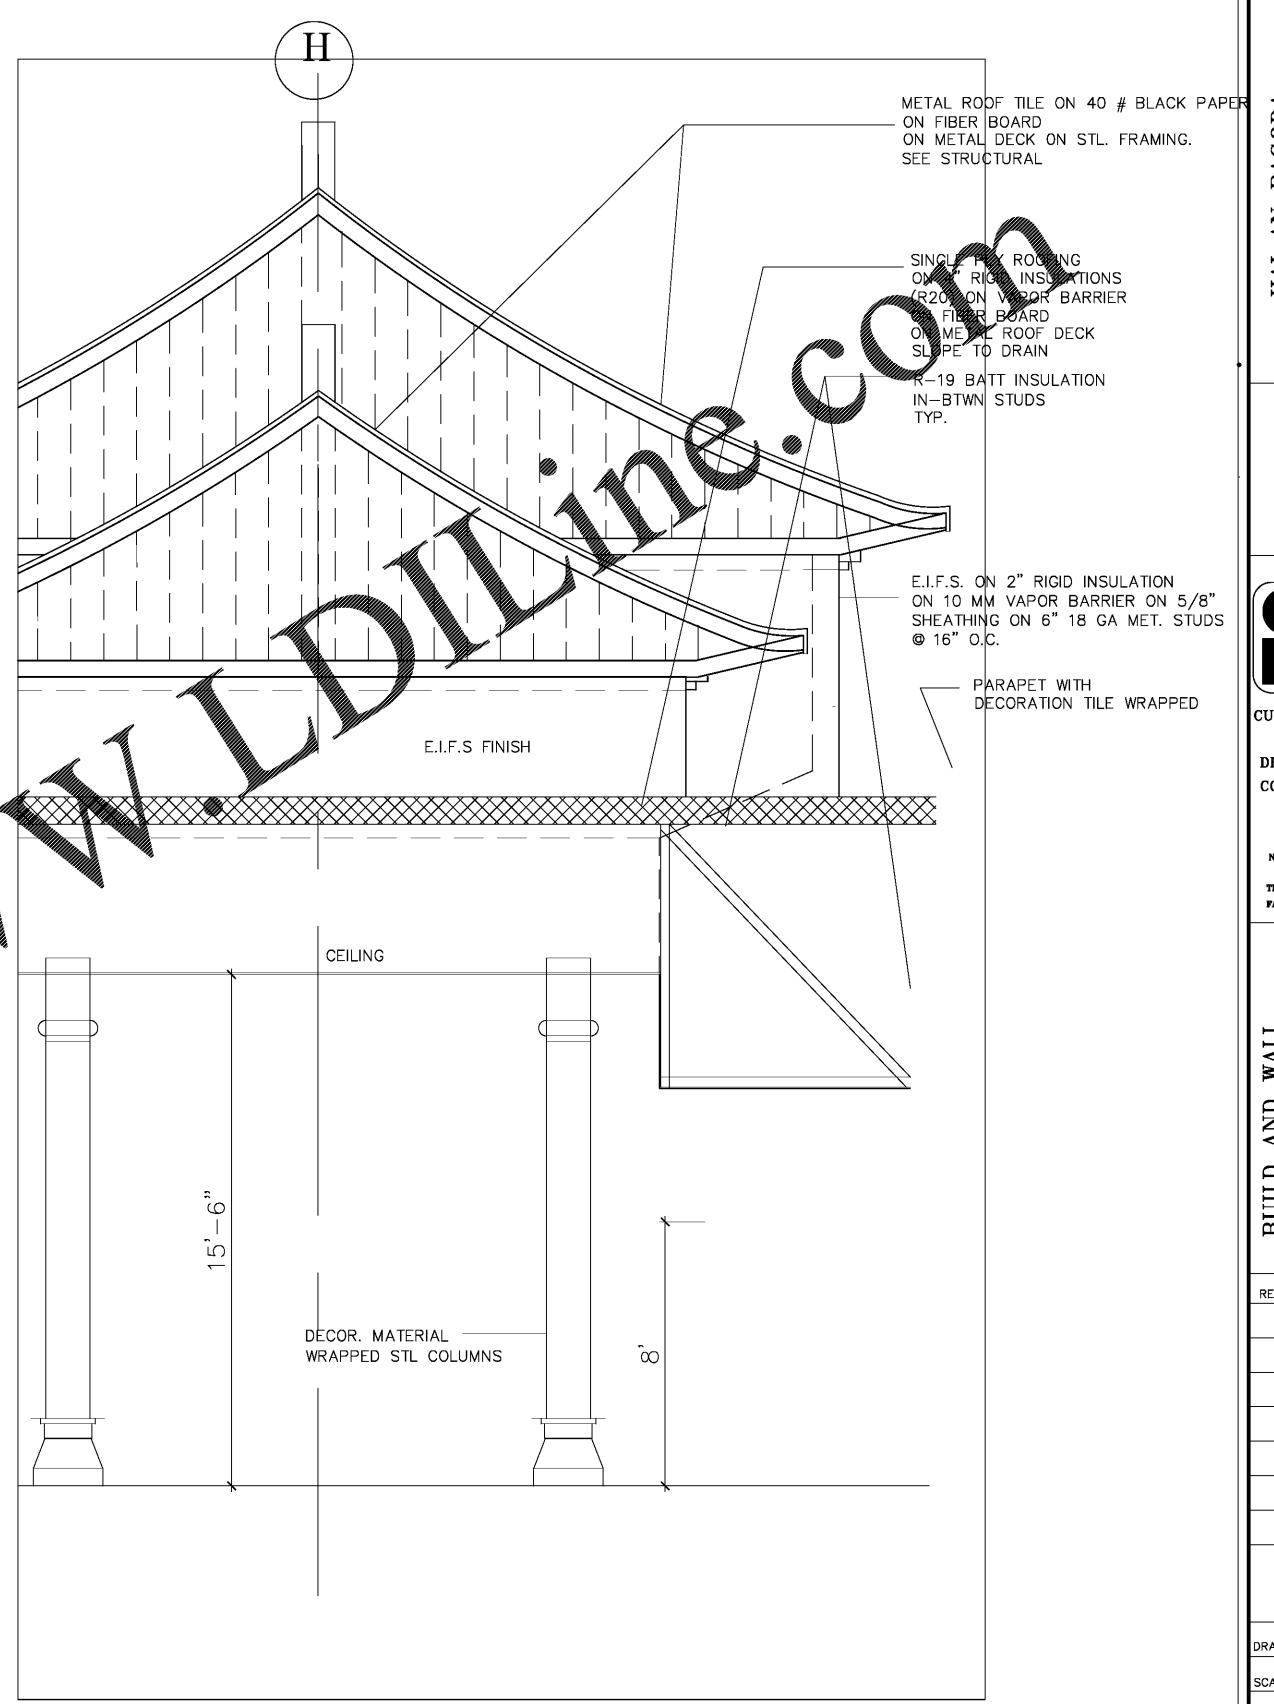

2 WALL SECTION
A4-1 3/8" = 1'-0"

Order Plans @

WWW.LDILine.com

HAI AN PAGODA

6375 SANDERS ROAD
LAKE CITY, GA 30280



CUSTOM DESIGN
&
DEVELOPMENT
CORPORATION

6730 BUFORD HWY.
SUITE 305
NORCROSS, GA 30071
TEL: (770)-326-9886
FAX: (770)-278-3896

BUILD AND WALL
SECTIONS
NOTES & SCHEDULE

REVISION	BY

DRAWN BY:
SCALE: AS NOTED
PROJECT NO:
DATE: 08/26/17
SHEET

A4-2
OF SHEETS