



1 WALL SECTION  
A5-1 3/4" = 1'-0"

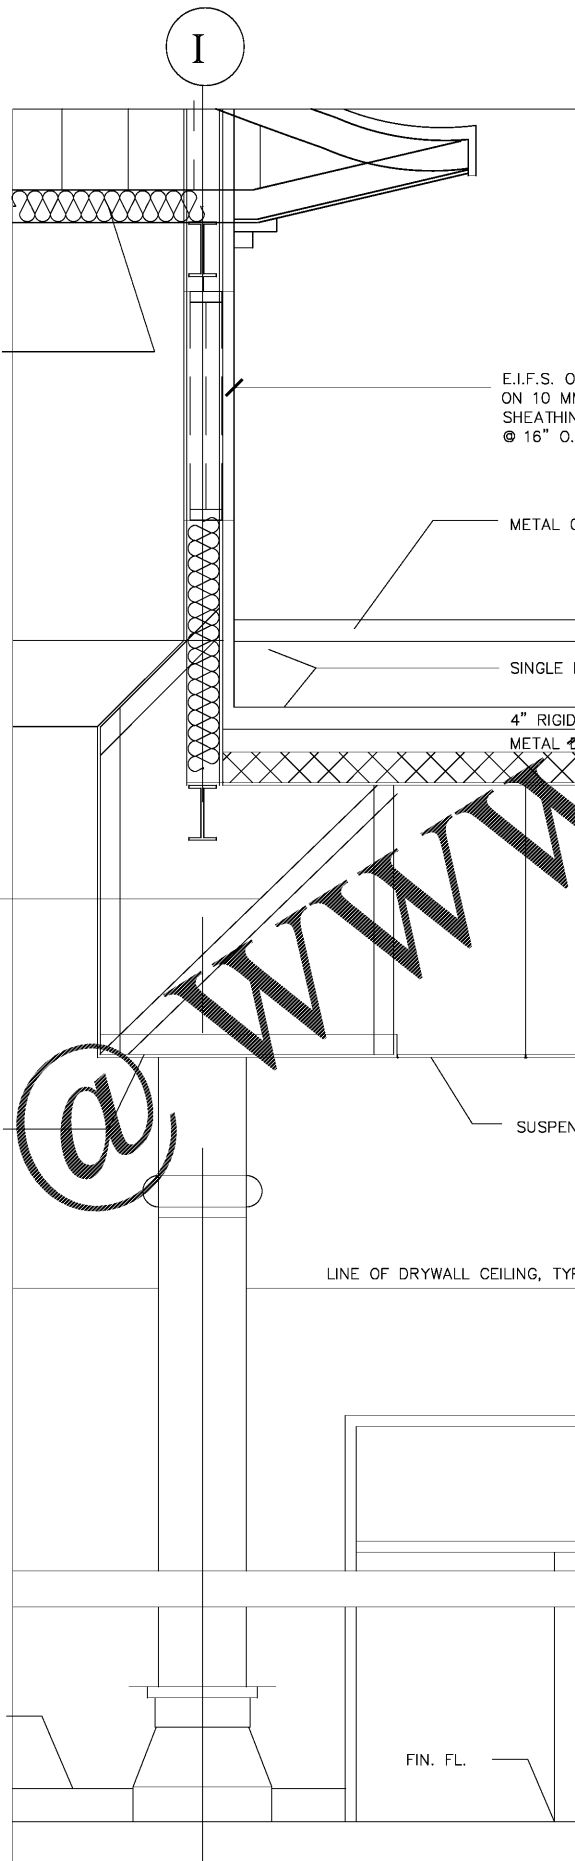

2 WALL SECTION  
A5-1 3/4" = 1'-0"

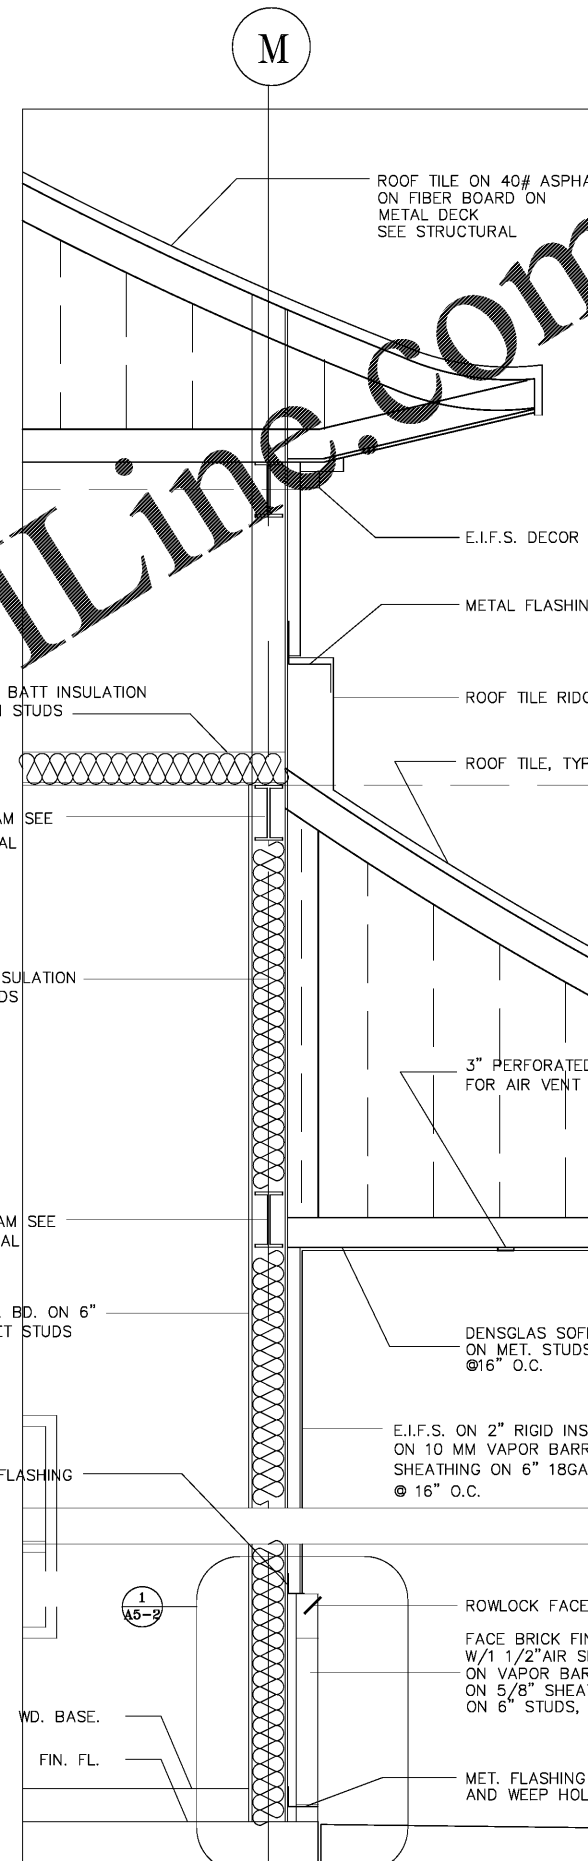

1 WALL SECTION  
A5-1 3/4" = 1'-0"

Order Plans

WWW.LDILine.com

HAI AN PAGODA  
5375 SANDERS ROAD  
LAKE CITY, GA 30260



CUSTOM DESIGN & DEVELOPMENT CORPORATION

5720 BUFORD HWY.  
SUITE 305  
NORCROSS, GA 30071  
TEL: (770)-326-9886  
FAX: (770)-278-3896

BUILDING SECTION NOTES & SCHEDULE

REVISION	BY

DRAWN BY:  
SCALE: AS NOTED  
PROJECT NO:  
DATE: 08/26/17  
SHEET

A5-1  
OF SHEETS