
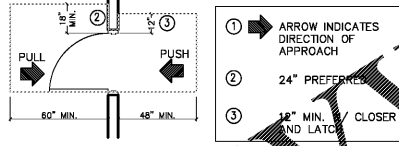
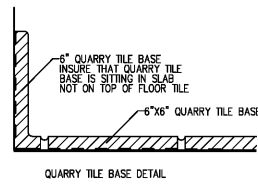


FINISH SCHEDULE KITCHEN WALL AND CEILING WASHABLE AND CLEAN						
ROOM NAME	FLOOR	BASE	WALL	CEILING	REMARK	
MAIN BUILDING						
HALL A	8"x16" PORCELAIN TILE	6" WD	GYP. BD./PAINT	2X2 LAY-IN/DRYWALL CEILING	a. COLOR TO BE DECIDED BY OWNER. KITCHEN COLOR OF WHITE, UNO. b. WALL PAINT TO BE LATEX ENAMEL SEMI-GLOSS U.N.O..	
OFFICE	8"x16" PORCELAIN TILE	6" WD	GYP. BD./PAINT	DRYWALL CEILING		
RESTROOM	8"x16" PORCELAIN TILE	COVE TILE	HIGH GLOSS EPOXY PAINT	DRYWALL CEILING		
HALL B	8"x16" PORCELAIN TILE	6" WD	GYP. BD./PAINT	DRYWALL CEILING		
CONFERENCE RM	8"x16" PORCELAIN TILE	6" WD	GYP. BD./PAINT	2X2 LAY-IN CEILING		
SERVICE BUILDING						
LOBBY	8"x16" PORCELAIN TILE	6" WD	GYP. BD./PAINT/GLASS	DRYWALL CEILING		
STAIR	8"x16" PORCELAIN TILE	6" WD	GYP. BD./PAINT	PARTIAL 2X2 LAY-IN CEILING		
RESTROOM	8"x16" PORCELAIN TILE	COVE TILE	HIGH GLOSS EPOXY PAINT	DRYWALL CEILING		
OFFICE	8"x16" PORCELAIN TILE	6" WD	GYP. BD./PAINT	2X2 LAY-IN/DRYWALL CEILING		
BASEMENT	-----	-----	GYP. BD./PAINT	NO CEILING		

WINDOW TYPE

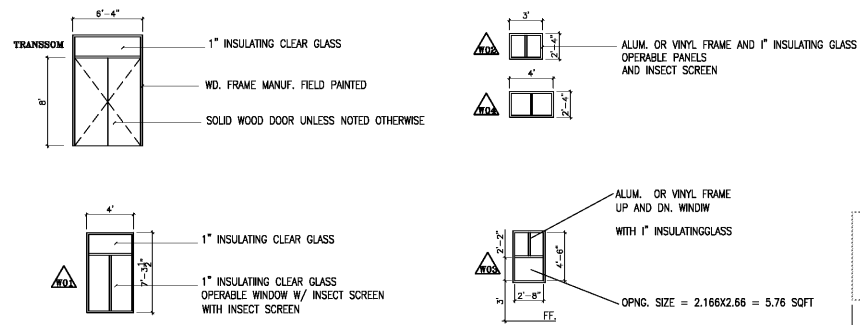

1 ADA DOOR CLEARANCE NOT TO SCALE

DOOR SCHEDULE									
DOOR NO.	DOOR SIZE	MATERIAL	FINISH	FRAME MATERIAL	SIZE	FINISH	SPECIAL(S) OR REGULAR(R)	HARDWARE FUNCTION	REMARK
MAIN BUILDING EXTERIOR DOORS									
01	2'-3"-0"x8'-0"x1-3/4"	WD.	MANUF.	WD.			MANUF. S	1,2,3,4,5	CERAMONIAL HALL A
02	1'-3"-0"x8'-0"x1-3/4"	WD.	MANUF.	WD.			MANUF. S	1,2,3,4	CERAMONIAL HALL A
03	2'-3"-0"x8'-0"x1-3/4"	WD.	MANUF.	WD.			MANUF. S	1,2,3,4,5	CERAMONIAL HALL A
04	2'-3"-0"x8'-0"x1-3/4"	WD.	MANUF.	WD.			MANUF. R	1,2,3,4	CERAMONIAL HALL A
05	1'-3"-0"x8'-0"x1-3/4"	WD.	MANUF.	WD.			MANUF. R	1,2,3,4,5	CERAMONIAL HALL B
06	1'-3"-0"x8'-0"x1-3/4"	ALUM. GLASS	MANUF.	ALUM.			MANUF. R	1,2,3	LIVING QUARTER
07	2'-3"-0"x8'-0"x1-3/4"	WD.	MANUF.	WD.			MANUF. S	1,2,3,4,5	CERAMONIAL HALL B
08	1'-3"-0"x8'-0"x1-3/4"	ALUM. GLASS	MANUF.	ALUM.			MANUF. R	1,2,3	CONFERENCE
09	1'-3"-0"x8'-0"x1-3/4"	WD.	MANUF.	WD.			MANUF. R	1,2,3,4,5	CERAMONIAL HALL B
10	2'-3"-0"x8'-0"x1-3/4"	WD.	MANUF.	WD.			MANUF. S	1,2,3,4	CERAMONIAL HALL A
11	2'-3"-0"x8'-0"x1-3/4"	WD.	MANUF.	WD.			MANUF. S	1,2,3,4,5	CERAMONIAL HALL A
12	1'-3"-0"x8'-0"x1-3/4"	WD.	MANUF.	WD.			MANUF. S	1,2,3,4	CERAMONIAL HALL A
MAIN BUILDING INTERIOR DOORS									
101	3'-6"x7'-0" CASED OPNG	----	----	----			----	----	HALL A TO HALL B
102	1'-3"-0"x8'-0"x1-3/4"	WD.	MANUF.	WD.			MANUF. R	1,3,4	HALL B TO ROOM
103	2'-3"-0"x7'-0"x1-3/4"	WD.	MANUF.	WD.			MANUF. R	1,3,4	ROOM
104	1'-3"-0"x7'-0"x1-3/4"	WD.	MANUF.	WD.			MANUF. R	1,3,4	MEMORIAL HALL
105	3'-6"x7'-0" CASED OPNG	----	----	----			----	----	KITCHENET
106	1'-3"-0"x8'-0"x1-3/4"	WD.	MANUF.	WD.			MANUF. R	1,3,4	HALL B TO CONFERENCE
107	3'-6"x7'-0" CASED OPNG	----	----	----			----	----	HALL A TO HALLB
108	1'-3"-0"x7'-0"x1-3/4"	WD.	MANUF.	WD.			MANUF. R	1,5	CLOSET
SERVICE BUILDING EXTERIOR DOORS									
001	1'-3"-0"x8'-0"x1-3/4"	ALUM. GLASS	MANUF.	ALUM.			MANUF. R	1,2,3,4	LOBBY
002	1'-3"-0"x8'-0"x1-3/4"	H.M.	MANUF.	H.M.			MANUF. R	1,2,3,4	RESTROOM
003	1'-3"-0"x8'-0"x1-3/4"	H.M.	MANUF.	H.M.			MANUF. R	1,2,3,4	RESTROOM
004	1'-3"-0"x8'-0"x1-3/4"	H.M.	MANUF.	H.M.			MANUF. R	1,2,3,4	BASEMENT
SERVICE BUILDING INTERIOR DOORS									
201	1'-3"-0"x7'-0"x1-3/4"	WD.	MANUF.	H.M.			MANUF. S	1,2,3,4	ROOM TO RESTROOM
202	1'-3"-0"x7'-0"x1-3/4"	WD.	MANUF.	H.M.			MANUF. S	1,2,3,4	ROOM
203	1'-3"-0"x7'-0"x1-3/4"	WD.	MANUF.	H.M.			MANUF. S	1,2,3,4	ROOM TO LOBBY
204	1'-3"-0"x7'-0"x1-3/4"	WD.	MANUF.	H.M.			MANUF. S	1,3,4	STAIRWAY
205	1'-3"-0"x7'-0"x1-3/4"	WD.	MANUF.	H.M.			MANUF. S	1,2,3,4	ROOM TO LOBBY
206	1'-3"-0"x7'-0"x1-3/4"	WD.	MANUF.	H.M.			MANUF. S	1,2,3,4	ROOM
207	1'-3"-0"x7'-0"x1-3/4"	WD.	MANUF.	H.M.			MANUF. S	1,2,3,4	ROOM TO RESTROOM
208	1'-3"-0"x7'-0"x1-3/4"	WD.	MANUF.	H.M.			MANUF. S	1	CLOSET
209	1'-3"-0"x7'-0"x1-3/4"	WD.	MANUF.	H.M.			MANUF. S	1	CLOSET
210	1'-3"-0"x7'-0"x1-3/4"	WD.	MANUF.	H.M.			MANUF. S	1,3,4	ROOM TO RESTROOM


- HARDWARE PACKAGE
- #1 PUSH/PULL
 - #2 LOCKSET
 - #3 CLOSER
 - #4 KICK PLATE
 - #5 PANIC
 - #6 PRIVATE

SPECIAL(S) OR REGULAR(R)
SPECIAL(S) NEED TO HAVE APPROVAL FROM TEMPLE OWNER
REGULAR(R) TO BE INDUSTRY STANDARD

SPECIAL ORDERED DOOR AND FRAME
SPECIAL ORDERED DOOR AND FRAME
SPECIAL ORDERED DOOR AND FRAME
SPECIAL ORDERED DOOR AND FRAME

Order Plans @

HAI AN PAGODA
5375 SANDERS ROAD
LAKE CITY, GA 30280

 

CUSTOM DESIGN & DEVELOPMENT CORPORATION

8780 BURNED HWY.
SUITE 200
MURCROSS, GA 30071
TEL: (770)-926-8888
FAX: (770)-278-3886

BUILDING SECTIONS

REVISION	BY

DRAWN BY:
SCALE: AS NOTED
PROJECT NO:
DATE: 09/05/17
SHEET

A6
OF SHEETS