



Order Plans @ www.adilnline.com

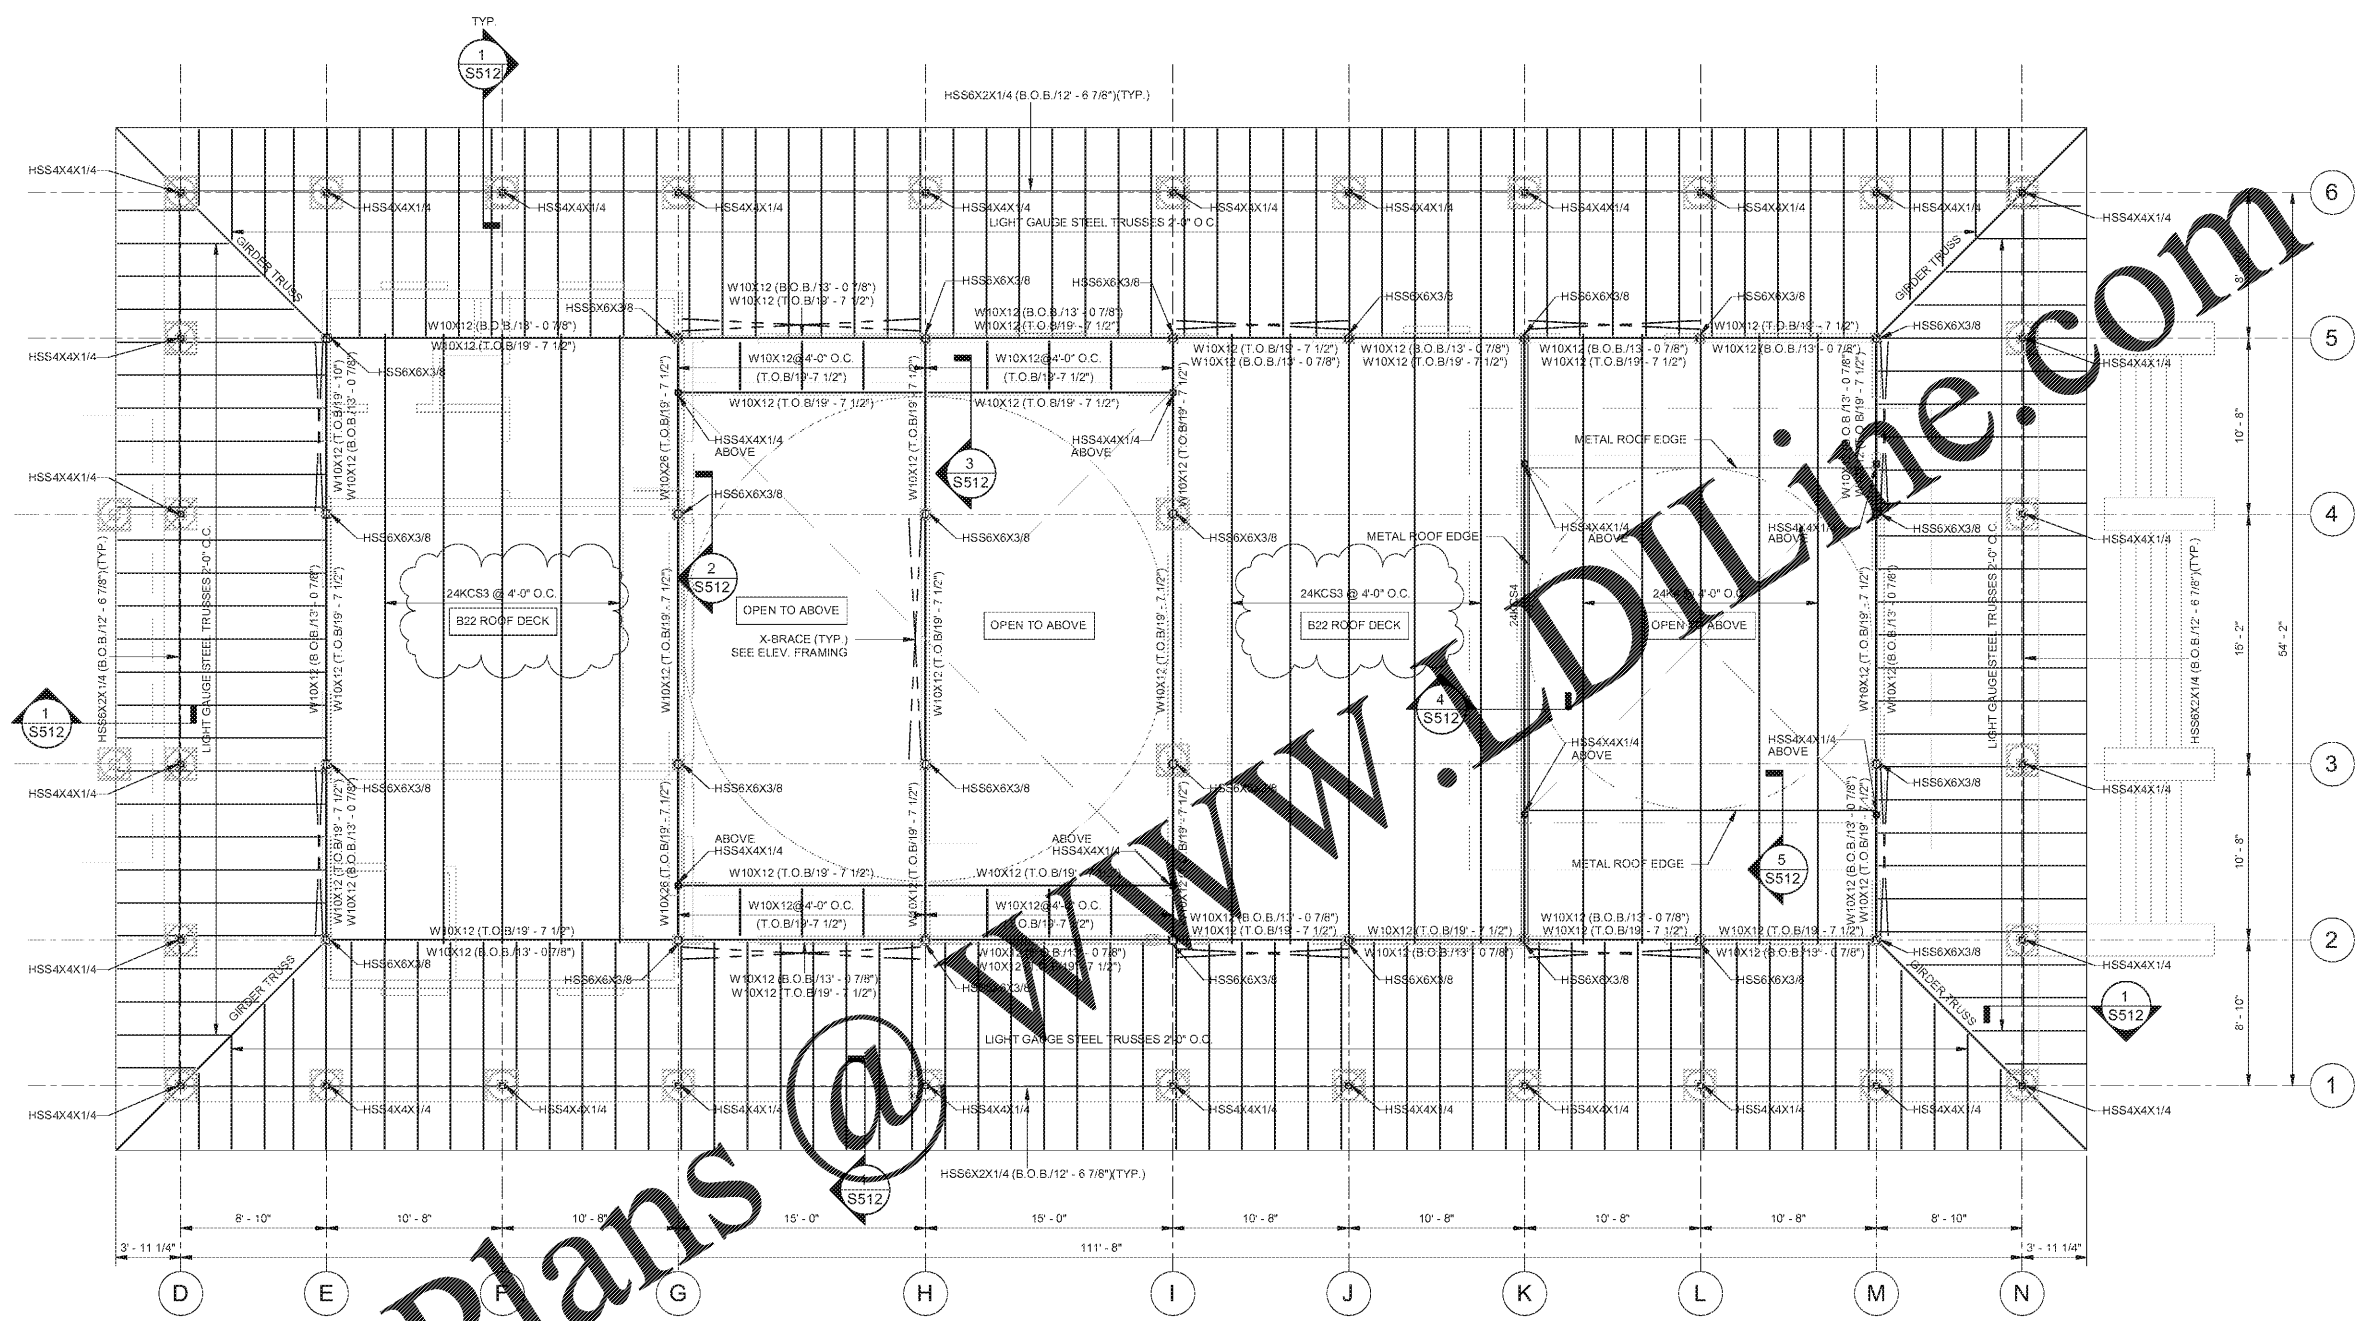

PAGODA ROOF FRAMING PLAN
SCALE: 3/16" = 1'-0"

- NOTES:
- SEE DWG S112, S113, S141, S142, S212 THROUGH S216 FOR STRUCTURAL STEEL DESIGN NOTES.
 - SEE PLAN FOR TOP OF STEEL ELEVATION
 - ATTACH STEEL DECK TO STEEL WITH 36/43 PATTERN SUPPORT FASTENERS: 5/8" PUDDLE WELDS SIDELAP FASTENERS: #10 TEK SCREWS
 - ATTACH DECK TO PERIMETER SUPPORTS WITH SAME FASTENER PATTERN AND TYPE SHOWN ABOVE, BUT SPACING NOT MORE THAN 6"
 - ALL STRUCTURAL STEEL, MISCELLANEOUS STEEL AND STEEL JOISTS U.N.O. SHALL BE GIVEN ONE SHOP COAT AND ONE FIELD TOUCH UP PAINT, GRAY COLOR
 - ALL STEEL EXPOSED TO WEATHER SHALL BE HOT DIPPED GALVANIZED AND ALL VENT HOLES SHALL BE PLUG OR SEAL WELDED PRIOR TO ERECTION.
 - 1 1/2", [GALV. G60 PAINTED] TYPE B, 20 GA. METAL DECK FOR ROOF
 - BRIDGING - PROVIDE NUMBER OF ROWS HORIZONTAL ON DIAGONAL BRIDGING OF MATERIAL, SIZE AND TYPE REQUIRED BY SFS SPECIFICATIONS FOR TYPE OF JOIST, CHORD SIZE, SPACING AND SPAN. FURNISH ADDITIONAL ERECTION BRIDGING IF REQUIRED FOR STABILITY
 - FOR CONCRETE WALL SUPPORTING JOIST GIRDER, REF. DET. SHEET S501

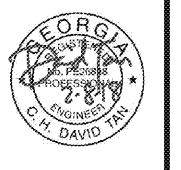

HAI AN PAGODA
6376 SANDERS ROAD,
LAKE CITY, GA 30280

PAGODA - ROOF FRAMING PLAN

REV	DATE	BY	DESCRIPTION
A	1/22/18	DT	PERMIT ISSUE

JOB NO. **1710037**
DRAWN: **TB**
CHECKED: **DT**
SCALE: **AS NOTED**

S141
DRAWING NO.