




1
A4.1 WALL SECTION - CONSTRUCTION TYPE: 12
SCALE: 1" = 1'-0"

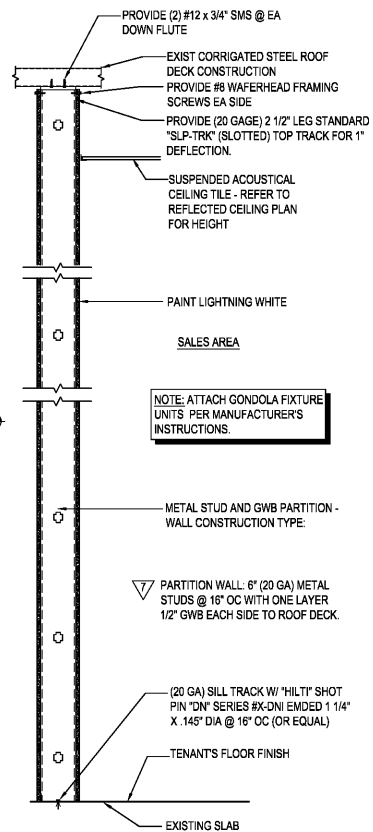


2
A4.1 WALL SECTION - CONSTRUCTION TYPE: 7
SCALE: 1" = 1'-0"

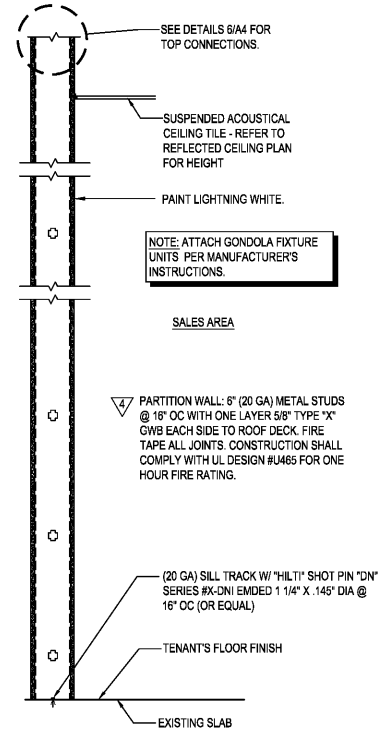


3
A4.1 WALL SECTION - CONSTRUCTION TYPE: 4
SCALE: 1" = 1'-0"

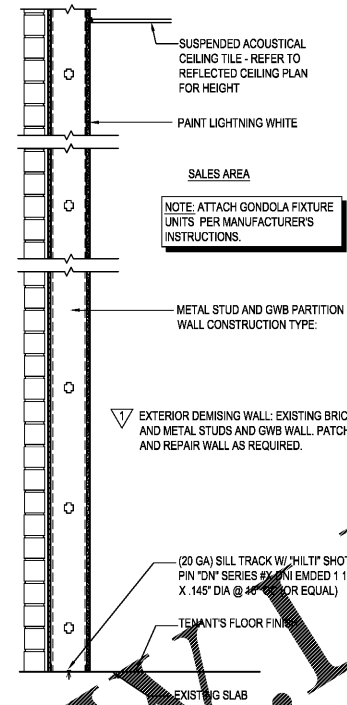


4
A4.1 WALL SECTION - CONSTRUCTION TYPE: 1
SCALE: 1" = 1'-0"

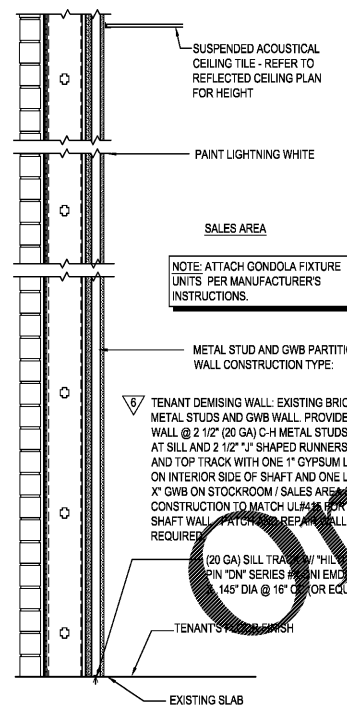

5
A4.1 WALL SECTION - CONSTRUCTION TYPE: 6
SCALE: 1" = 1'-0"

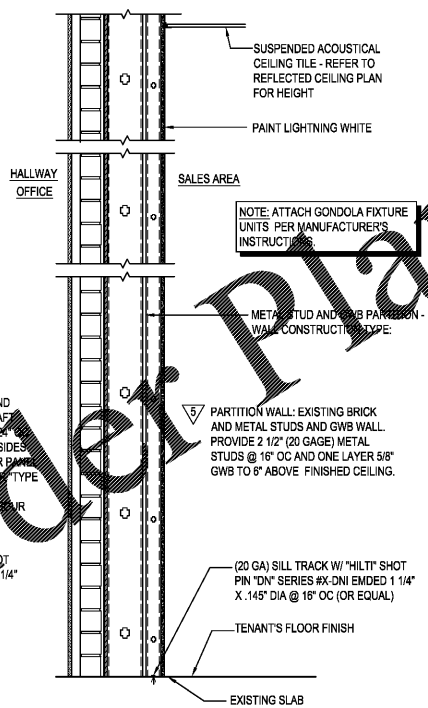

6
A4.1 WALL SECTION - CONSTRUCTION TYPE: 5
SCALE: 1" = 1'-0"

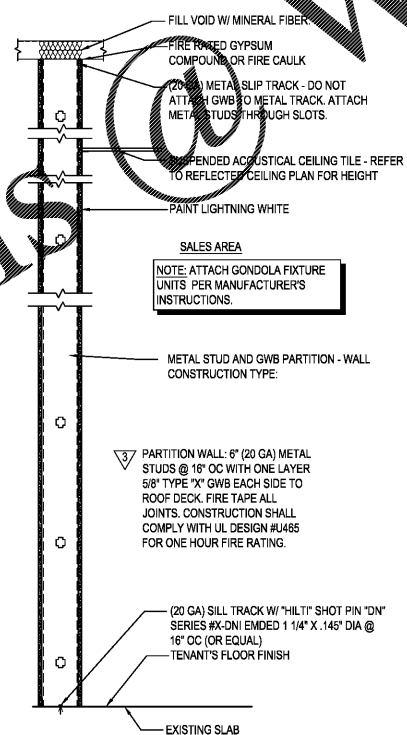

7
A4.1 WALL SECTION - CONSTRUCTION TYPE: 3
SCALE: 1" = 1'-0"

| | |
|-------------|-----------|
| description | |
| by | |
| date | |
| mark | revisions |
| date | CSY |
| project | CSY |
| designed | DAE |
| drawn | |
| checked | |

2-6-2020

RRMM ARCHITECTS, PC
1317 Executive Blvd, Suite 200
Chesapeake, VA 23320
(757)822-2828 / fax (757)822-6883

2-6-2020

project drawing

sheet

A4.1