



DUNWOODY/BEELEND,
architects, inc.

Web: www.dunwoodybeeland.com
Macon, Georgia 31201
T 478.742.3231
F 478.743.6863

Dunwoody/Beeland, Architects, Inc.
This drawing may be utilized only for the purpose of constructing or installing the work shown thereon at the site of the work specified. Any other use of this drawing, including without limitation any reproduction or alteration of this drawing, without prior written approval of Dunwoody/Beeland, Architects, Inc. is prohibited.

**A NEW RANGER STATION
AT CLAYSTONE PARK
FOR MACON-BIBB COUNTY**
MOSLEY DIXON ROAD MACON, GEORGIA




Revisions:

Sheet Title:
Floor Plan

Project #: 1819 Date: 12/20/19

A2.2

ROOM FINISH SCHEDULE									
ROOM NAME	ROOM NO.	FLOOR	BASE	WALL		CEILING		ROOM NO.	REMARKS
				MATERIAL	FINISH	MATERIAL	FINISH		
RECEPTION	100	LVT	VINYL	GYP. BD.	PANT	WOOD	PANT	100	
RECEPTION	101	LVT	VINYL	GYP. BD.	PANT	WOOD	PANT	101	
TOILET	102	C.T.	C.T.	GYP. BD./C.T.	PANT	GYP. BD.	PANT	102	
HALL	103	LVT	VINYL	GYP. BD.	PANT	GYP. BD.	PANT	103	
STORAGE	104	LVT	VINYL	GYP. BD.	PANT	GYP. BD.	PANT	104	
OFFICE	105	LVT	VINYL	GYP. BD.	PANT	GYP. BD.	PANT	105	
INTERN'S AREA	106	LVT	VINYL	GYP. BD.	PANT	WOOD	PANT	106	
DONALD'S OFFICE	107	LVT	VINYL	GYP. BD.	PANT	GYP. BD.	PANT	107	
CONFERENCE ROOM	108	LVT	VINYL	GYP. BD.	PANT	GYP. BD.	PANT	108	
RANGER'S OFFICE	109	LVT	VINYL	GYP. BD.	PANT	GYP. BD.	PANT	109	
RANGER'S OFFICE	110	LVT	VINYL	GYP. BD.	PANT	GYP. BD.	PANT	110	
HALL	111	LVT	VINYL	GYP. BD.	PANT	GYP. BD.	PANT	111	
BREAK	112	LVT	VINYL	GYP. BD.	PANT	GYP. BD.	PANT	112	
IT	113	LVT	VINYL	GYP. BD.	PANT	GYP. BD.	PANT	113	
ELECTRICAL	114	LVT	VINYL	GYP. BD.	PANT	GYP. BD.	PANT	114	
STORAGE	115	LVT	VINYL	GYP. BD.	PANT	GYP. BD.	PANT	115	
FILE	116	LVT	VINYL	GYP. BD.	PANT	GYP. BD.	PANT	116	
WOMEN'S LOCKER	117	LVT	VINYL	GYP. BD.	PANT	GYP. BD.	PANT	117	
WOMEN'S	118	C.T.	C.T.	GYP. BD./C.T.	PANT	GYP. BD.	PANT	118	
MEN'S LOCKER	119	LVT	VINYL	GYP. BD.	PANT	GYP. BD.	PANT	119	
MEN'S	120	C.T.	C.T.	GYP. BD./C.T.	PANT	GYP. BD.	PANT	120	
MECHANICAL	121	LVT	VINYL	GYP. BD.	PANT	GYP. BD.	PANT	121	
CART STORAGE	001	SEALED CONC.		CMU	PANT			001	
STORAGE	002	SEALED CONC.		CMU	PANT			002	
MECHANICAL	003	SEALED CONC.		CMU				003	

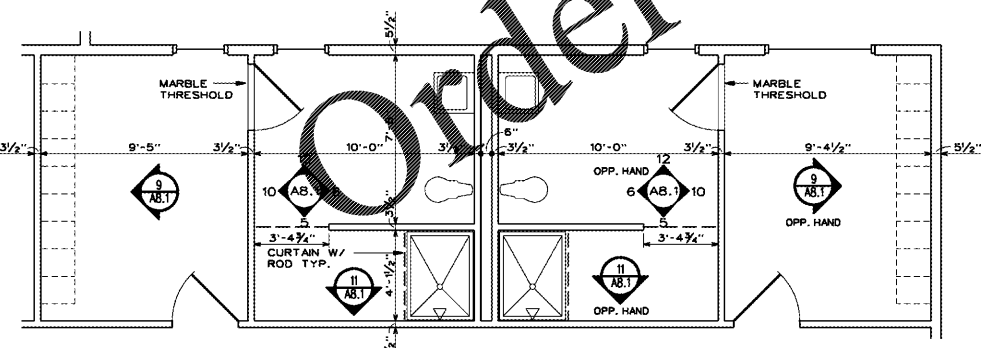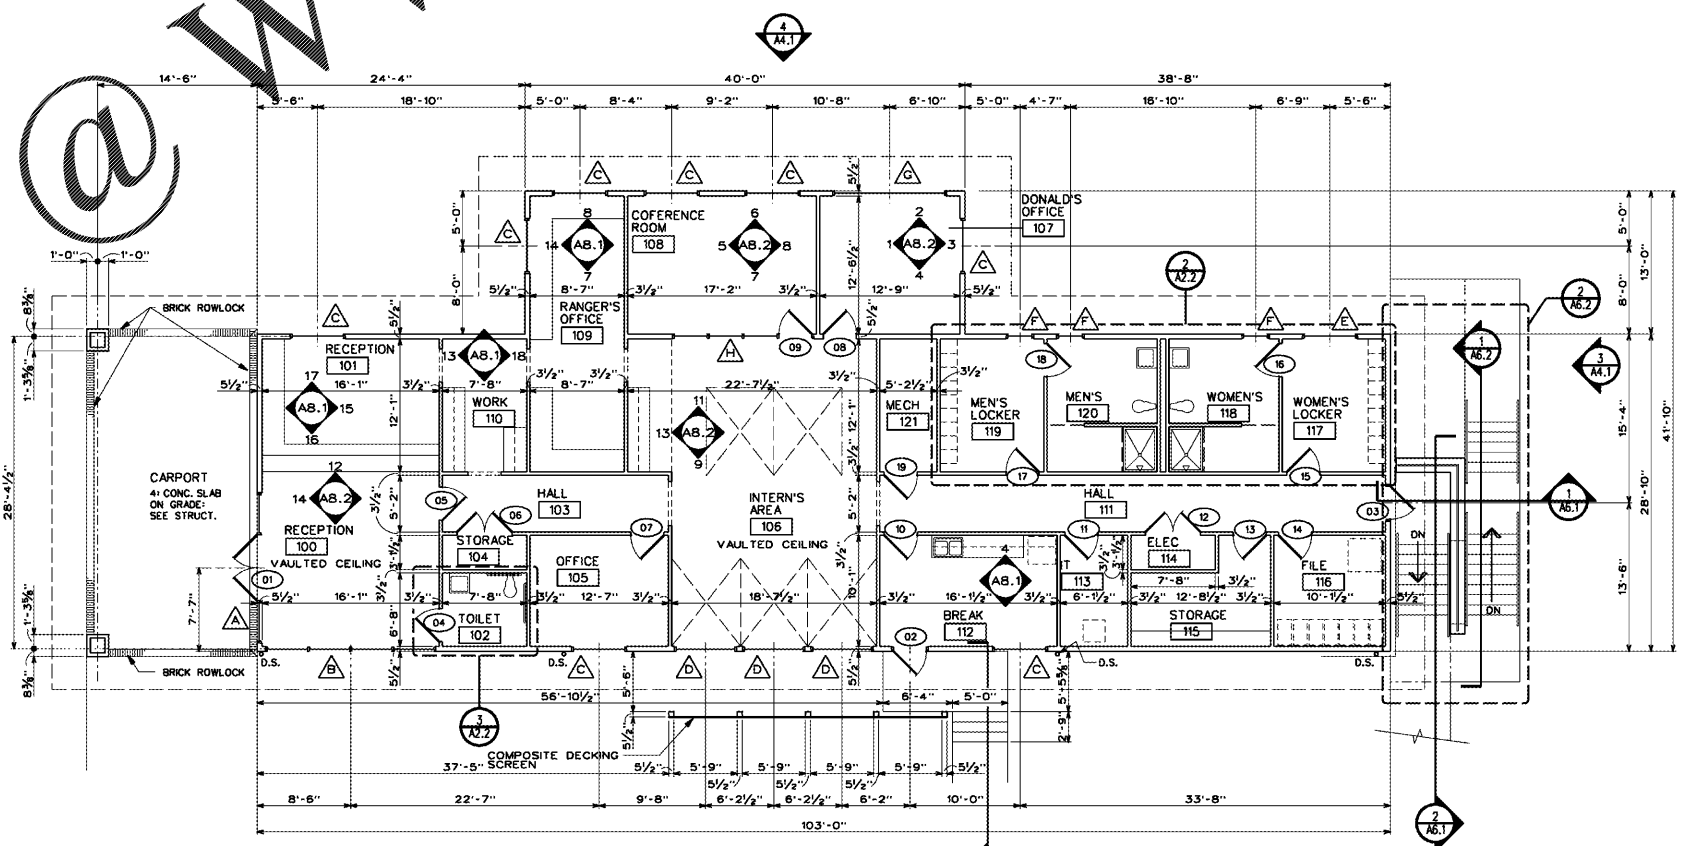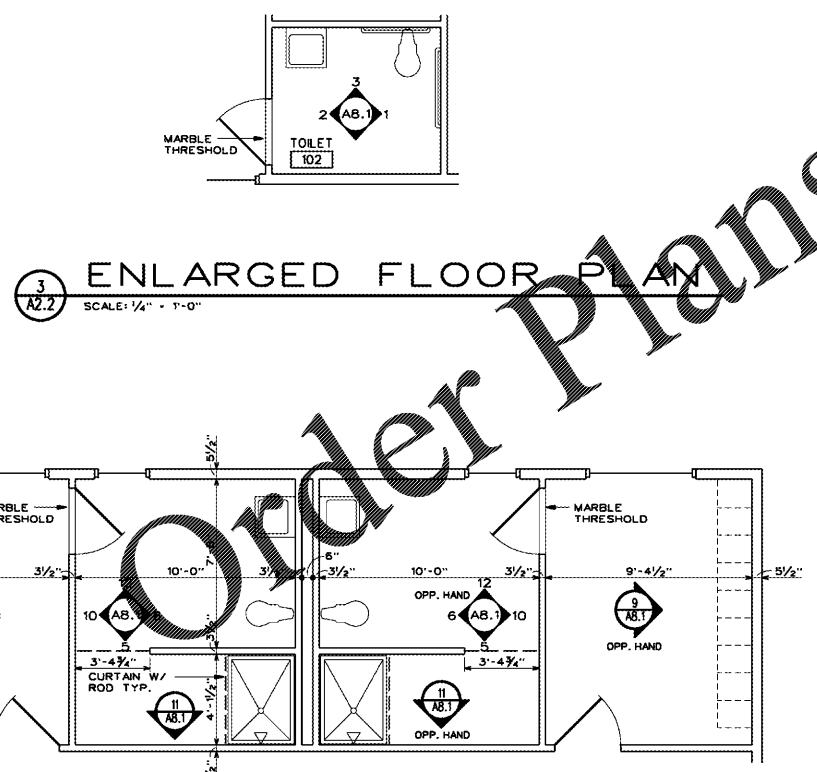

ENLARGED FLOOR PLAN
SCALE: 1/4" = 1'-0"

FLOOR PLAN
SCALE: 1/4" = 1'-0"

Order Plans @ www.lidline.com