



**DUNWODY/BEELEND,**  
architects, inc.

Web: [www.dunwoodybeeland.com](http://www.dunwoodybeeland.com)  
Macon: 1478742321  
F: 778-7435863

Dunwoody/Beeland, Architects, Inc. This drawing may be utilized only for the purpose of constructing or installing the work shown thereon at the site of the work specified. Any other use of this drawing, including without limitation any reproduction or alteration of this drawing, without prior written approval of Dunwoody/Beeland, Architects, Inc. is prohibited.

**A NEW RANGER STATION  
AT CLAYSTONE PARK  
FOR MACON-BIBB COUNTY**

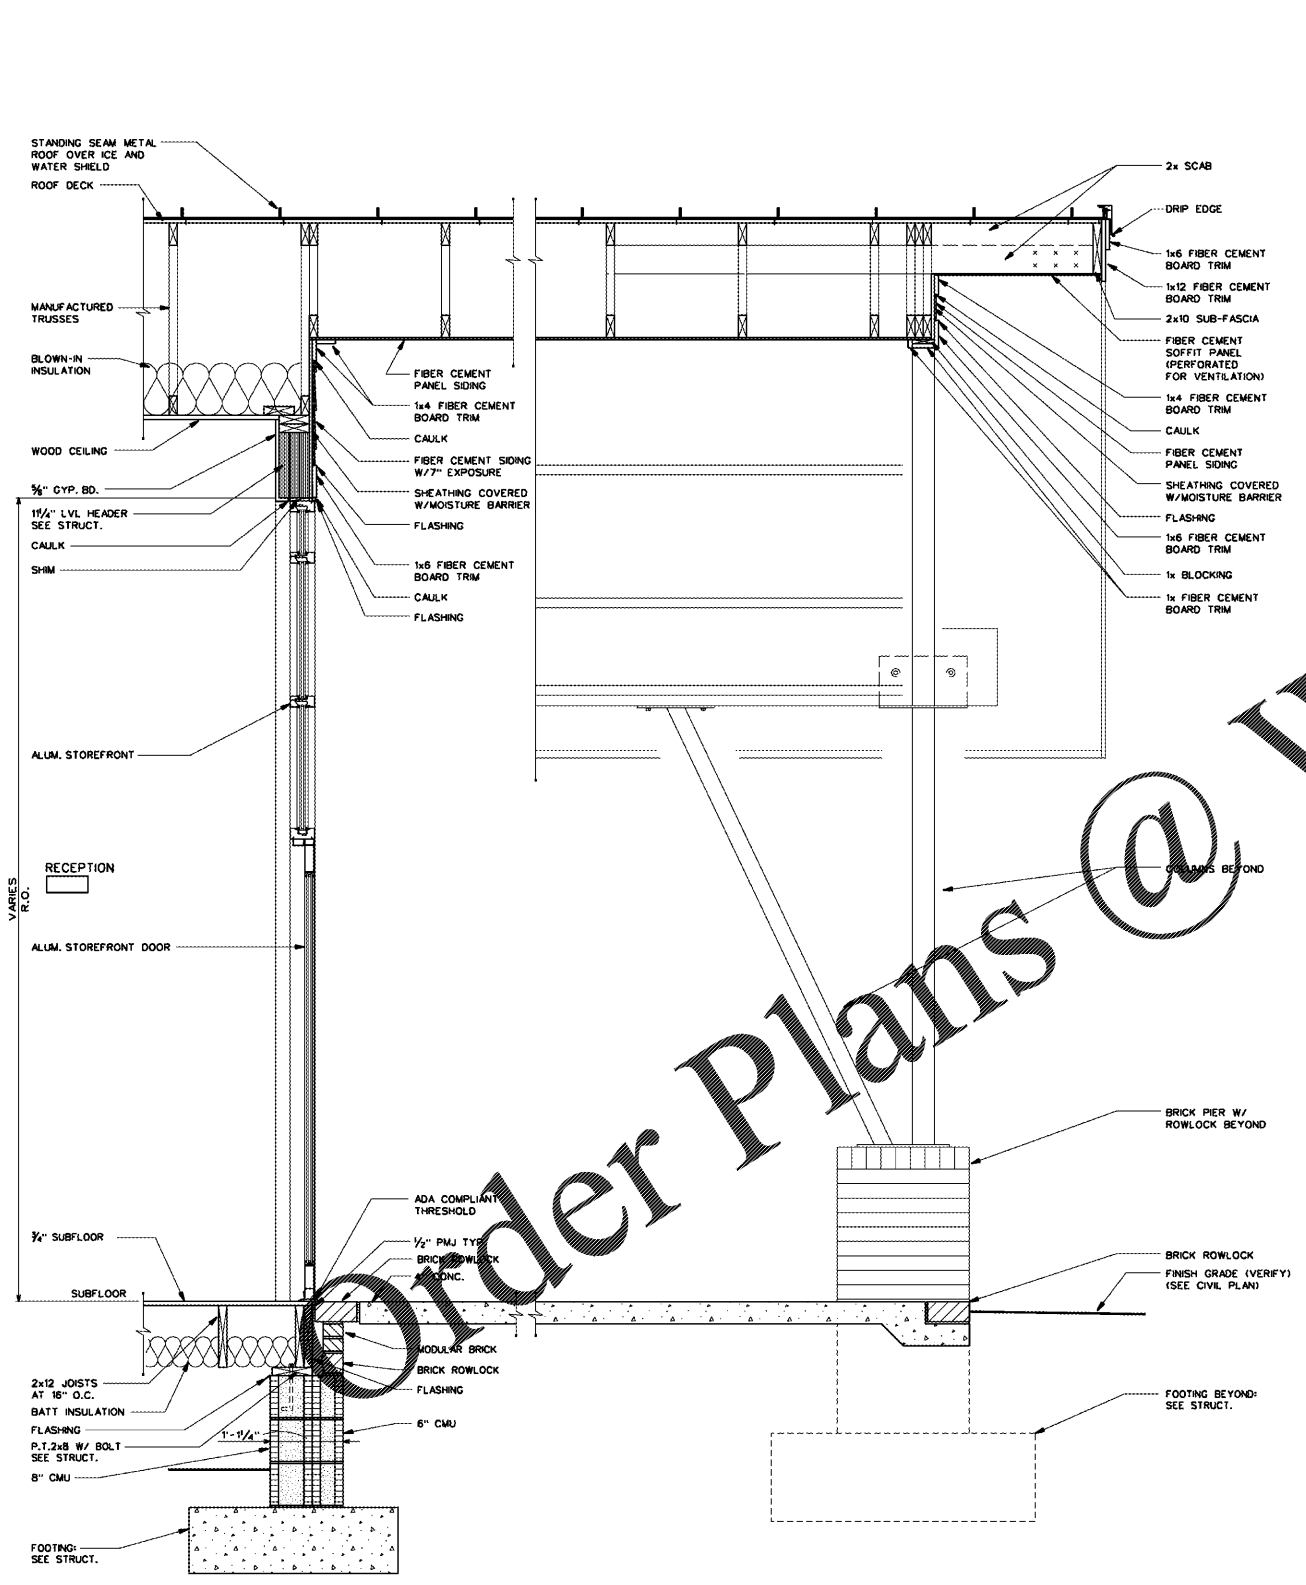
MOSLEY DIXON ROAD MACON, GEORGIA

Revisions:



Sheet Title:  
Wall Sections

Project #: 1819 Date: 12/20/19

**A5.2**



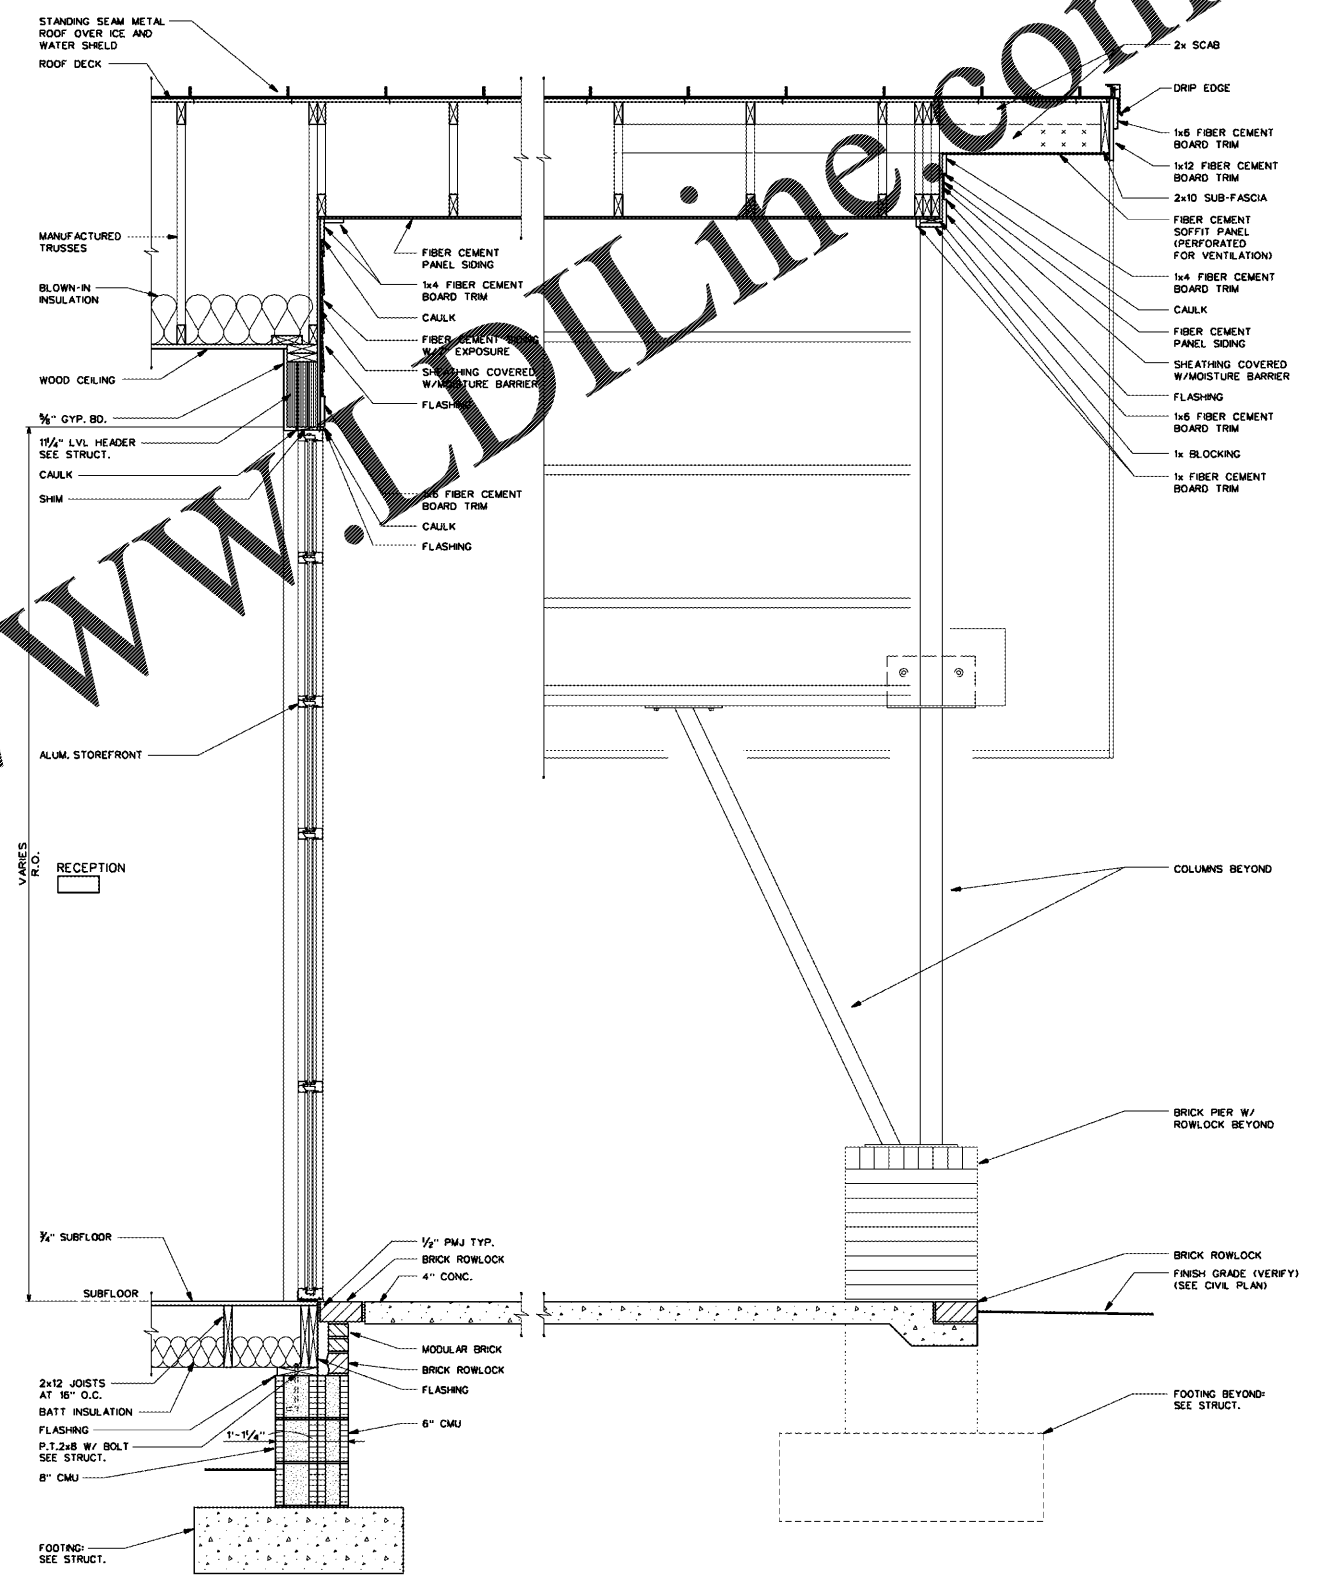**1 WALL SECTION**  
SCALE: 3/4" = 1'-0"



**2 WALL SECTION**  
SCALE: 3/4" = 1'-0"

Order Plans @ [www.WWWDIline.com](http://www.WWWDIline.com)