



Order Plans @

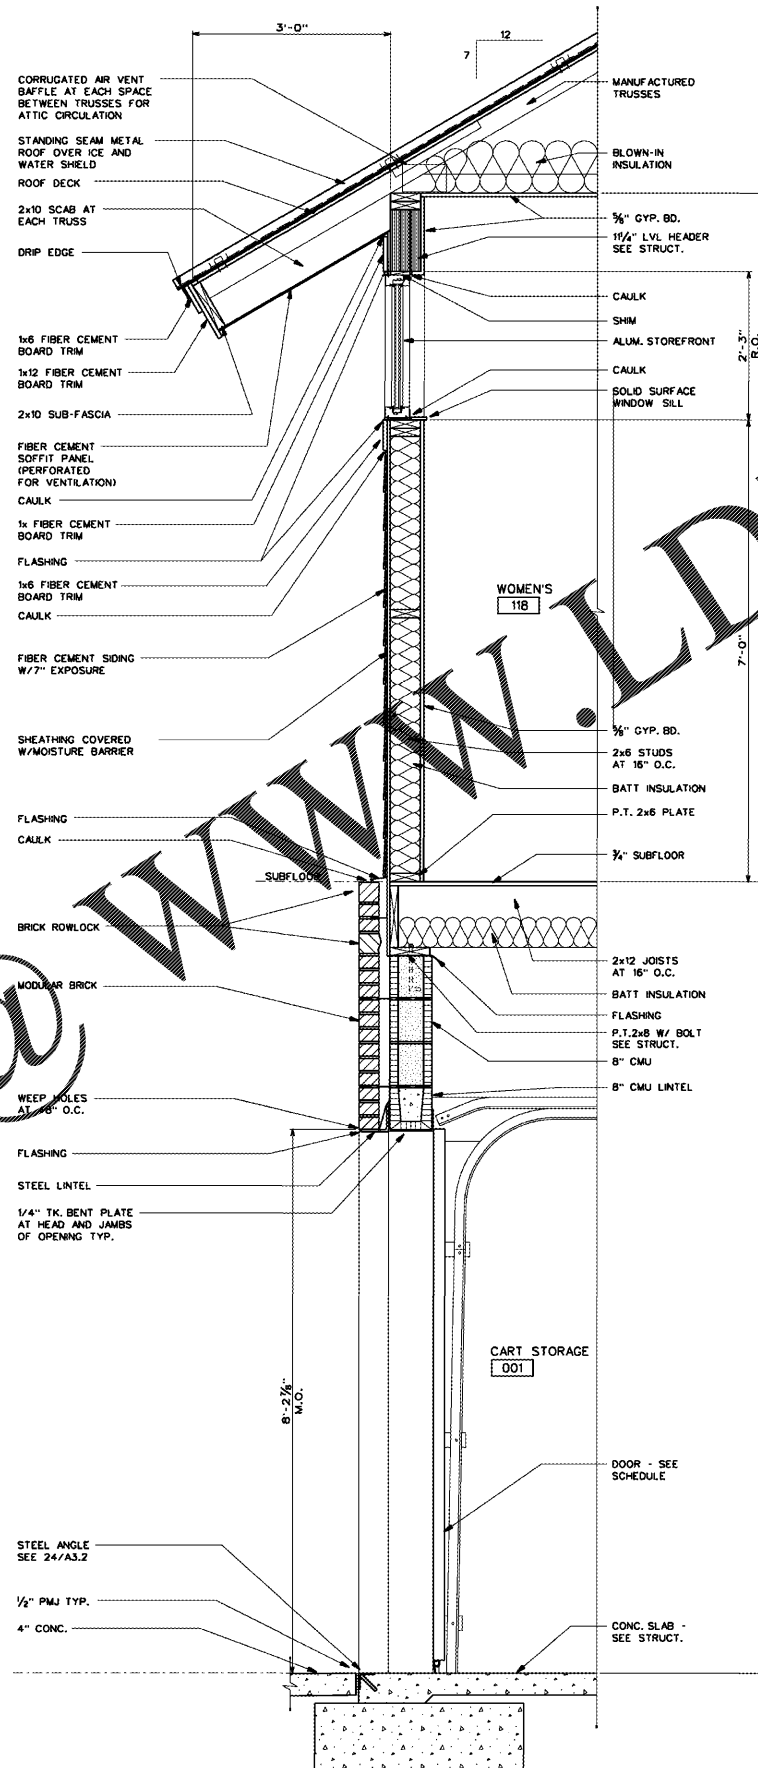

1 WALL SECTION
SCALE: 3/4" = 1'-0"

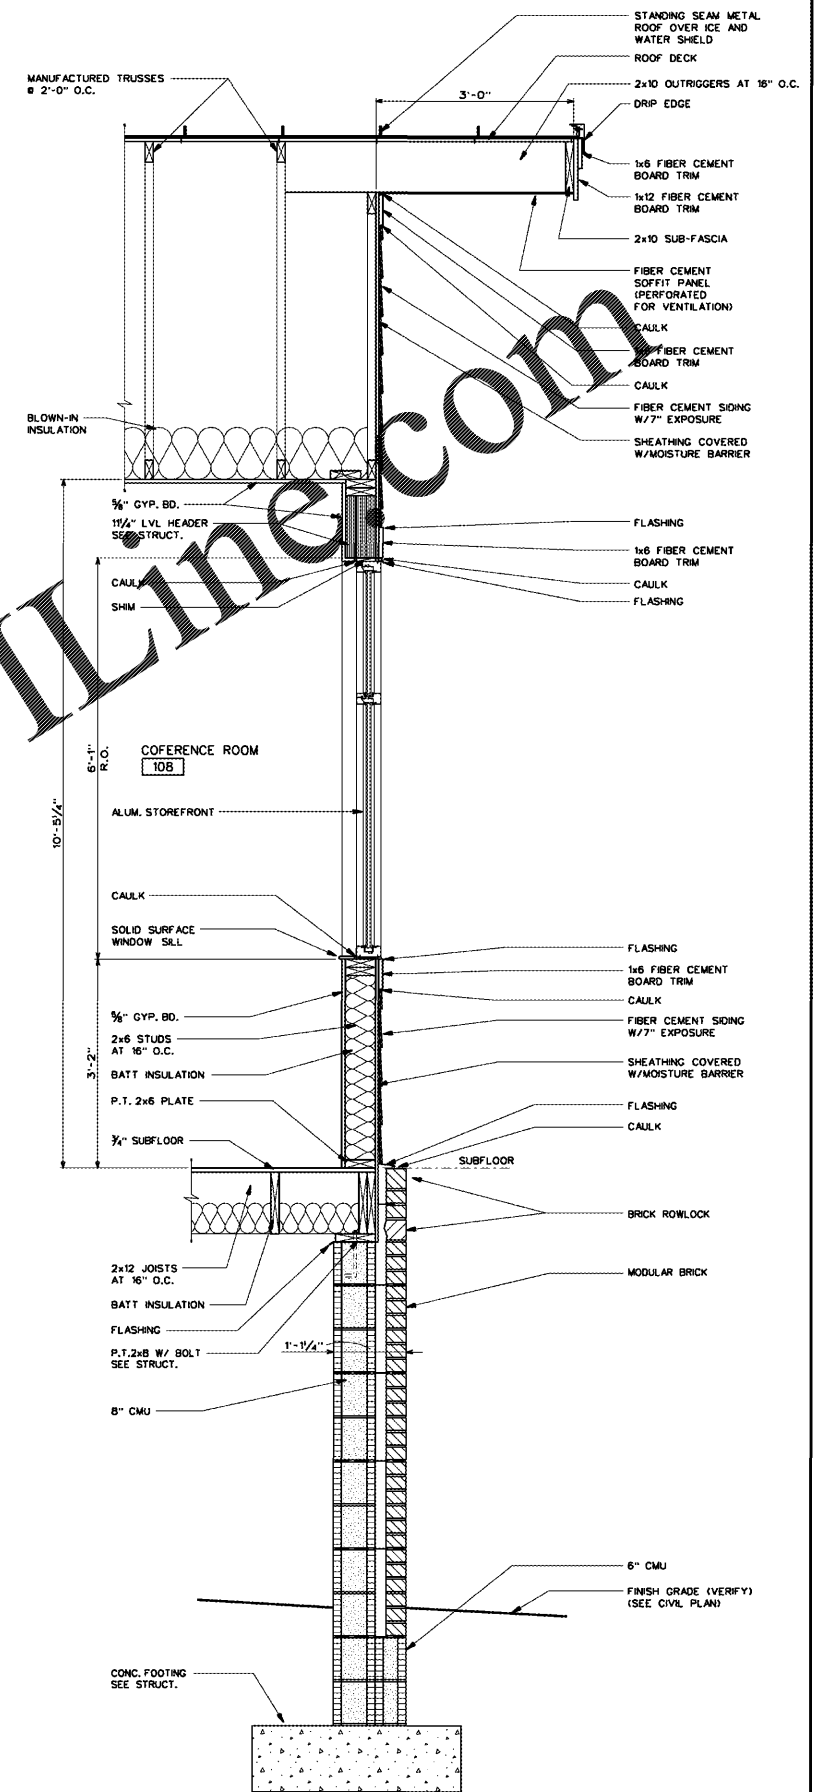

2 WALL SECTION
SCALE: 3/4" = 1'-0"



DUNWODY/BEELEND,
architects, inc.

Web: www.DunwoodyBeeland.com
Macon, Georgia Street, Suite 604
Macon, Georgia 31201
T 478/742.3321
F 478/742.3883

Dunwoody/Beeland, Architects, Inc.
This drawing may be utilized only for the purpose of constructing or installing the work shown thereon at the site of the work specified. Any other use of this drawing, including without limitation any reproduction or alteration of this drawing, without prior written approval of Dunwoody/Beeland, Architects, Inc. is prohibited.

A NEW RANGER STATION
AT CLAYSTONE PARK
FOR MACON-BIBB COUNTY

MOSLEY DIXON ROAD MACON, GEORGIA

Revisions:	

Sheet Title:
Wall Sections

Project #: 1819 Date: 12/20/19

A5.4