



**McFarland Johnson**  
 2409 N. ROOSEVELT BOULEVARD  
 SUITE 4  
 KEY WEST, FLORIDA 33040  
 P: 321-4321-7029  
 mjinc.com

PROJECT MILESTONE

**BID PLANS**

NO.	DATE	DESCRIPTION


CLIENT: **KEY WEST INTERNATIONAL AIRPORT**  
 KEY WEST, FL  
 PROJECT: **AIRPORT MAINTENANCE STORAGE FACILITY PROJECT**

DRAWN	<b>OHG</b>
DESIGNED	<b>OHG</b>
CHECKED	<b>CEP</b>
SCALE	
DATE	<b>MARCH 4, 2020</b>
PROJECT	<b>18221.05</b>

IT IS A VIOLATION OF LAW FOR ANY PERSON, UNLESS THEY ARE ACTING UNDER THE DIRECTION OF A LICENSED PROFESSIONAL ENGINEER, ARCHITECT, LANDSCAPE ARCHITECT, OR LAND SURVEYOR, TO ALTER AN ITEM IN ANY WAY, IF AN ITEM BEARING THE STAMP OF A LICENSED PROFESSIONAL IS ALTERED. THE ALTERING ENGINEER, ARCHITECT, LANDSCAPE ARCHITECT, OR LAND SURVEYOR SHALL STAMP THE DOCUMENT AND INCLUDE THE NOTATION "ALTERED BY" FOLLOWED BY THEIR SIGNATURE, THE DATE OF SUCH ALTERATION, AND A SPECIFIC DESCRIPTION OF THE ALTERATION.

DRAWING TITLE  
**CEILING FRAMING PLAN**

DRAWING NUMBER  
**S-102**

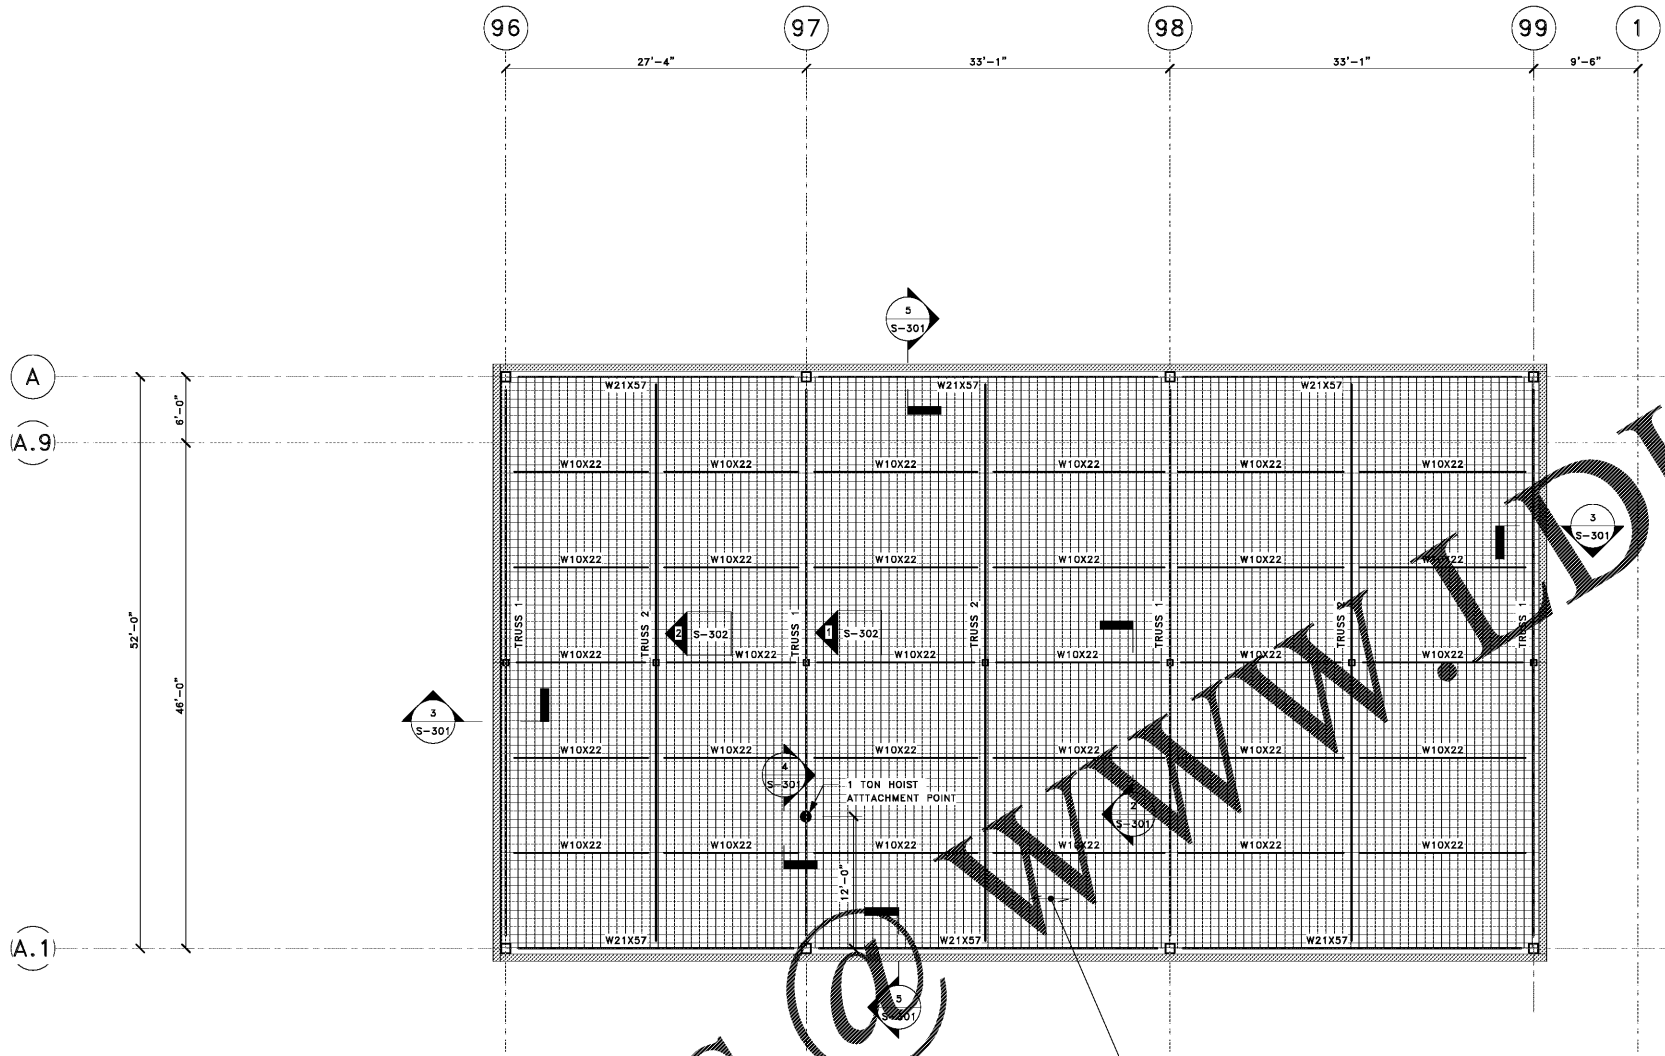

**CEILING FRAMING PLAN**

SCALE: 1/8" = 1'-0"

**NOTES:**

1. CEILING TO BE PERFORMED METAL PANEL SYSTEM SUPPORTED BY COLD FORMED FRAMING. METAL PANELS TO BE OFFSET ROUND PATTERN IN 18 GAGE 690 GALVANIZED STEEL MCNICHOLS ITEM 141286118, OR SIMILAR.
2. SEE SECTIONS FOR STEEL FRAMING ELEVATIONS.

*Order Plans @ WWW.LDILine.com*