



McFarland Johnson
 2409 N. ROOSEVELT BOULEVARD
 SUITE 4
 KEY WEST, FLORIDA 33040
 P: 321-4321-7029
 mjinc.com

PROJECT MILESTONE
BID PLANS

NO.	DATE	DESCRIPTION


CLIENT: **KEY WEST INTERNATIONAL AIRPORT**
 KEY WEST, FL
 PROJECT: **AIRPORT MAINTENANCE STORAGE FACILITY PROJECT**

DRAWN	OHG
DESIGNED	OHG
CHECKED	CEP
SCALE	
DATE	MARCH 4, 2020
PROJECT	18221.05

IT IS A VIOLATION OF LAW FOR ANY PERSON, UNLESS THEY ARE ACTING UNDER THE DIRECT DIRECTION OF A LICENSED PROFESSIONAL ENGINEER, ARCHITECT, LANDSCAPE ARCHITECT, OR LAND SURVEYOR, TO ALTER AN ITEM IN ANY WAY. IF AN ITEM BEARING THE STAMP OF A LICENSED PROFESSIONAL IS ALTERED, THE ALTERING ENGINEER, ARCHITECT, LANDSCAPE ARCHITECT, OR LAND SURVEYOR SHALL STAMP THE DOCUMENT AND INCLUDE THE NOTATION "ALTERED BY" FOLLOWED BY THEIR SIGNATURE, THE DATE OF SUCH ALTERATION, AND A SPECIFIC DESCRIPTION OF THE ALTERATION.

DRAWING TITLE
ROOF FRAMING PLAN

DRAWING NUMBER
S-103

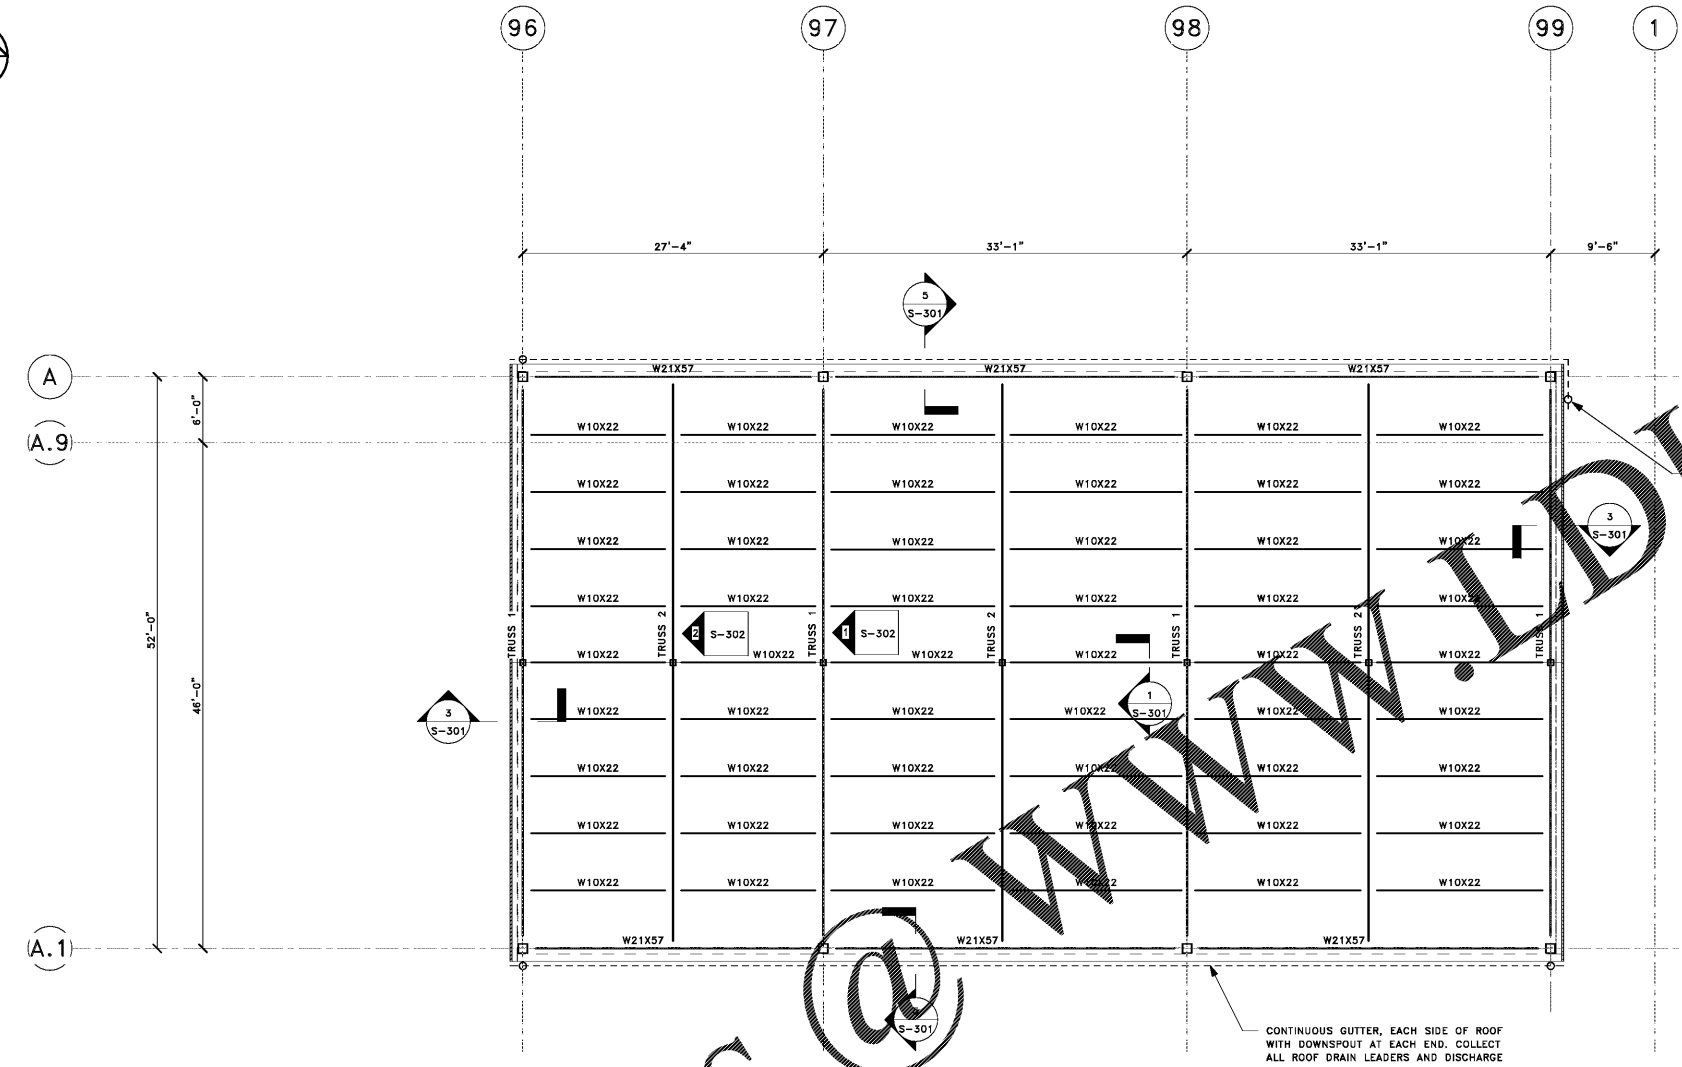

ROOF FRAMING PLAN

SCALE: 1/8" = 1'-0"

NOTES:

1. ROOF DECK TO BE 1-1/2 INCH, 16 GAGE, TYPE B, 660 GALVANIZED ROOF DECK. FASTEN TO SUPPORTS WITH 5/8" ARC SPOT WELDS ON 36/4 PATTERN TO PERPENDICULAR SUPPORTS AND 18" o/c AT PARALLEL SUPPORTS. FASTEN SIDELAPS WITH #10 SCREW, (2) PER SPAN.
2. SEE SECTIONS FOR ROOF BUILDUP.
3. SEE SECTIONS FOR STEEL FRAMING ELEVATIONS.

Order Plans @ WWW.IDIline.com