



McFarland Johnson

2409 N. ROOSEVELT BOULEVARD
SUITE 4
KEY WEST, FLORIDA 33040
P: 321-4321-7029
mjinc.com

PROJECT MILESTONE

BID PLANS

NO.	DATE	DESCRIPTION

CLIENT: **KEY WEST INTERNATIONAL AIRPORT**
KEY WEST, FL


PROJECT: **AIRPORT MAINTENANCE STORAGE FACILITY PROJECT**

DRAWN	OHG
DESIGNED	OHG
CHECKED	CEP
SCALE	
DATE	MARCH 4, 2020
PROJECT	18221.05

IT IS A VIOLATION OF LAW FOR ANY PERSON, UNLESS THEY ARE ACTING UNDER THE DIRECT DIRECTION OF A LICENSED PROFESSIONAL ENGINEER, ARCHITECT, LANDSCAPE ARCHITECT, OR LAND SURVEYOR, TO ALTER AN ITEM IN ANY WAY. IF AN ITEM BEARING THE STAMP OF A LICENSED PROFESSIONAL IS ALTERED, THE ALTERING ENGINEER, ARCHITECT, LANDSCAPE ARCHITECT, OR LAND SURVEYOR SHALL STAMP THE DOCUMENT AND INCLUDE THE NOTATION "ALTERED BY" FOLLOWED BY THEIR SIGNATURE, THE DATE OF SUCH ALTERATION, AND A SPECIFIC DESCRIPTION OF THE ALTERATION.

DRAWING TITLE
ELEVATION

DRAWING NUMBER
S-203

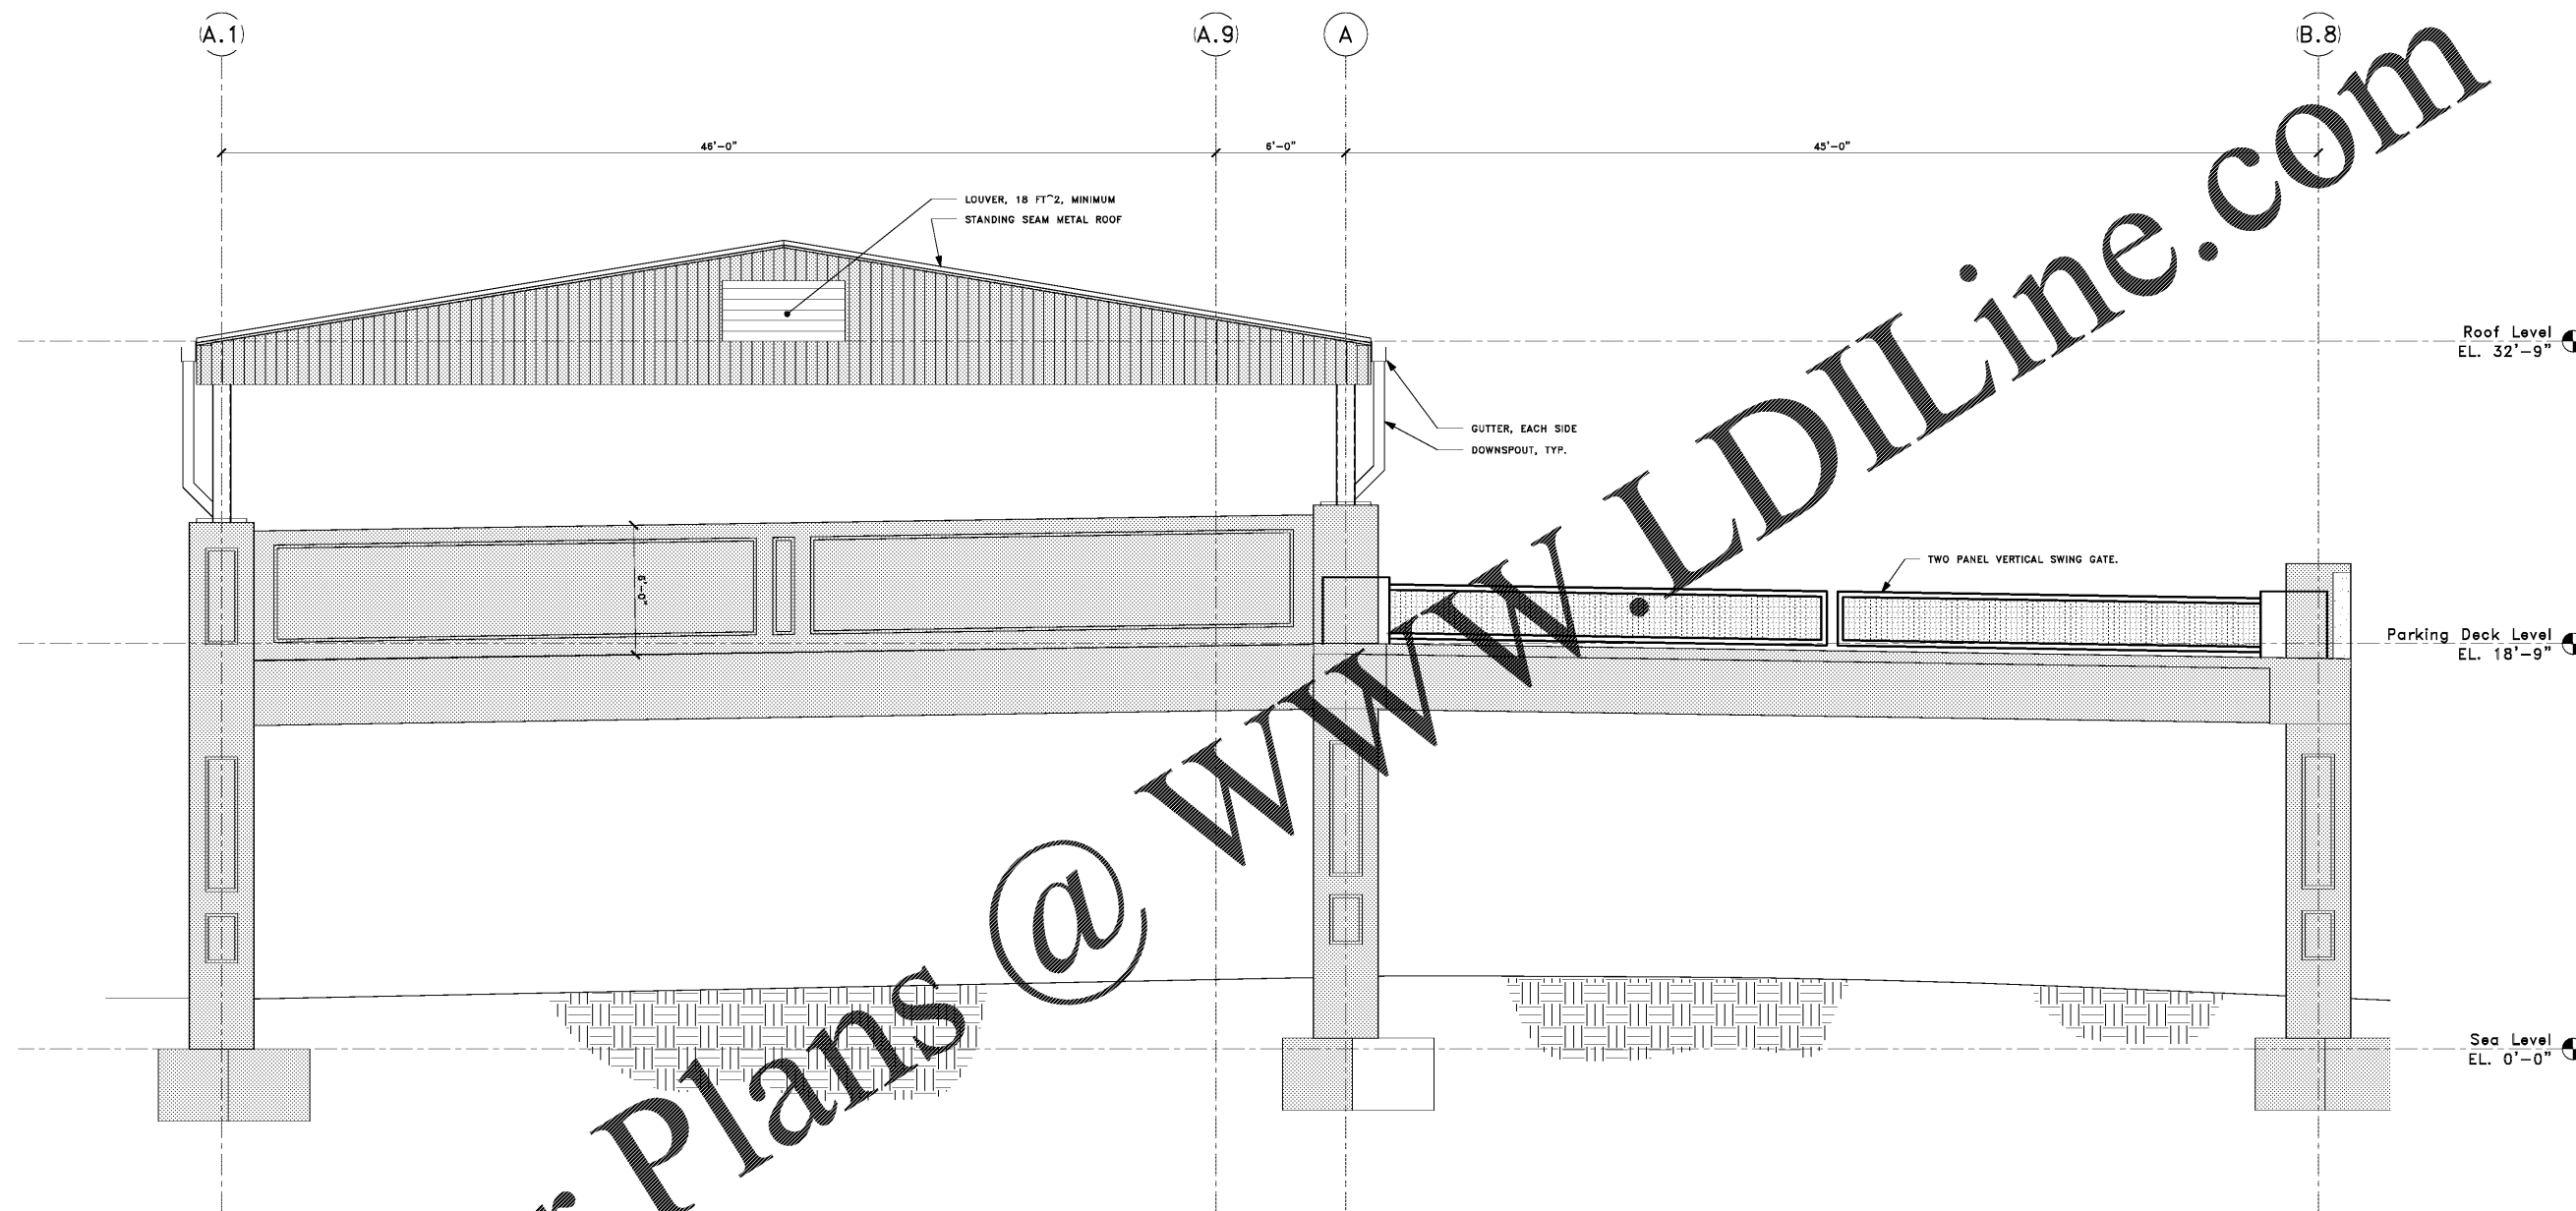

Order Plans @ www.LDILine.com

East Elevation
SCALE: 1/4" = 1'-0"

\\p0101001\dwg\2020\18221\18221-05\18221-05-2020-03-04\18221-05-2020-03-04.dwg