


NO.	DATE	DESCRIPTION

DRAWN BY	CHECKED BY
EA	SH

FOUNDATION PLAN

DATE: 8-21-2019

SHEET NUMBER:
S1

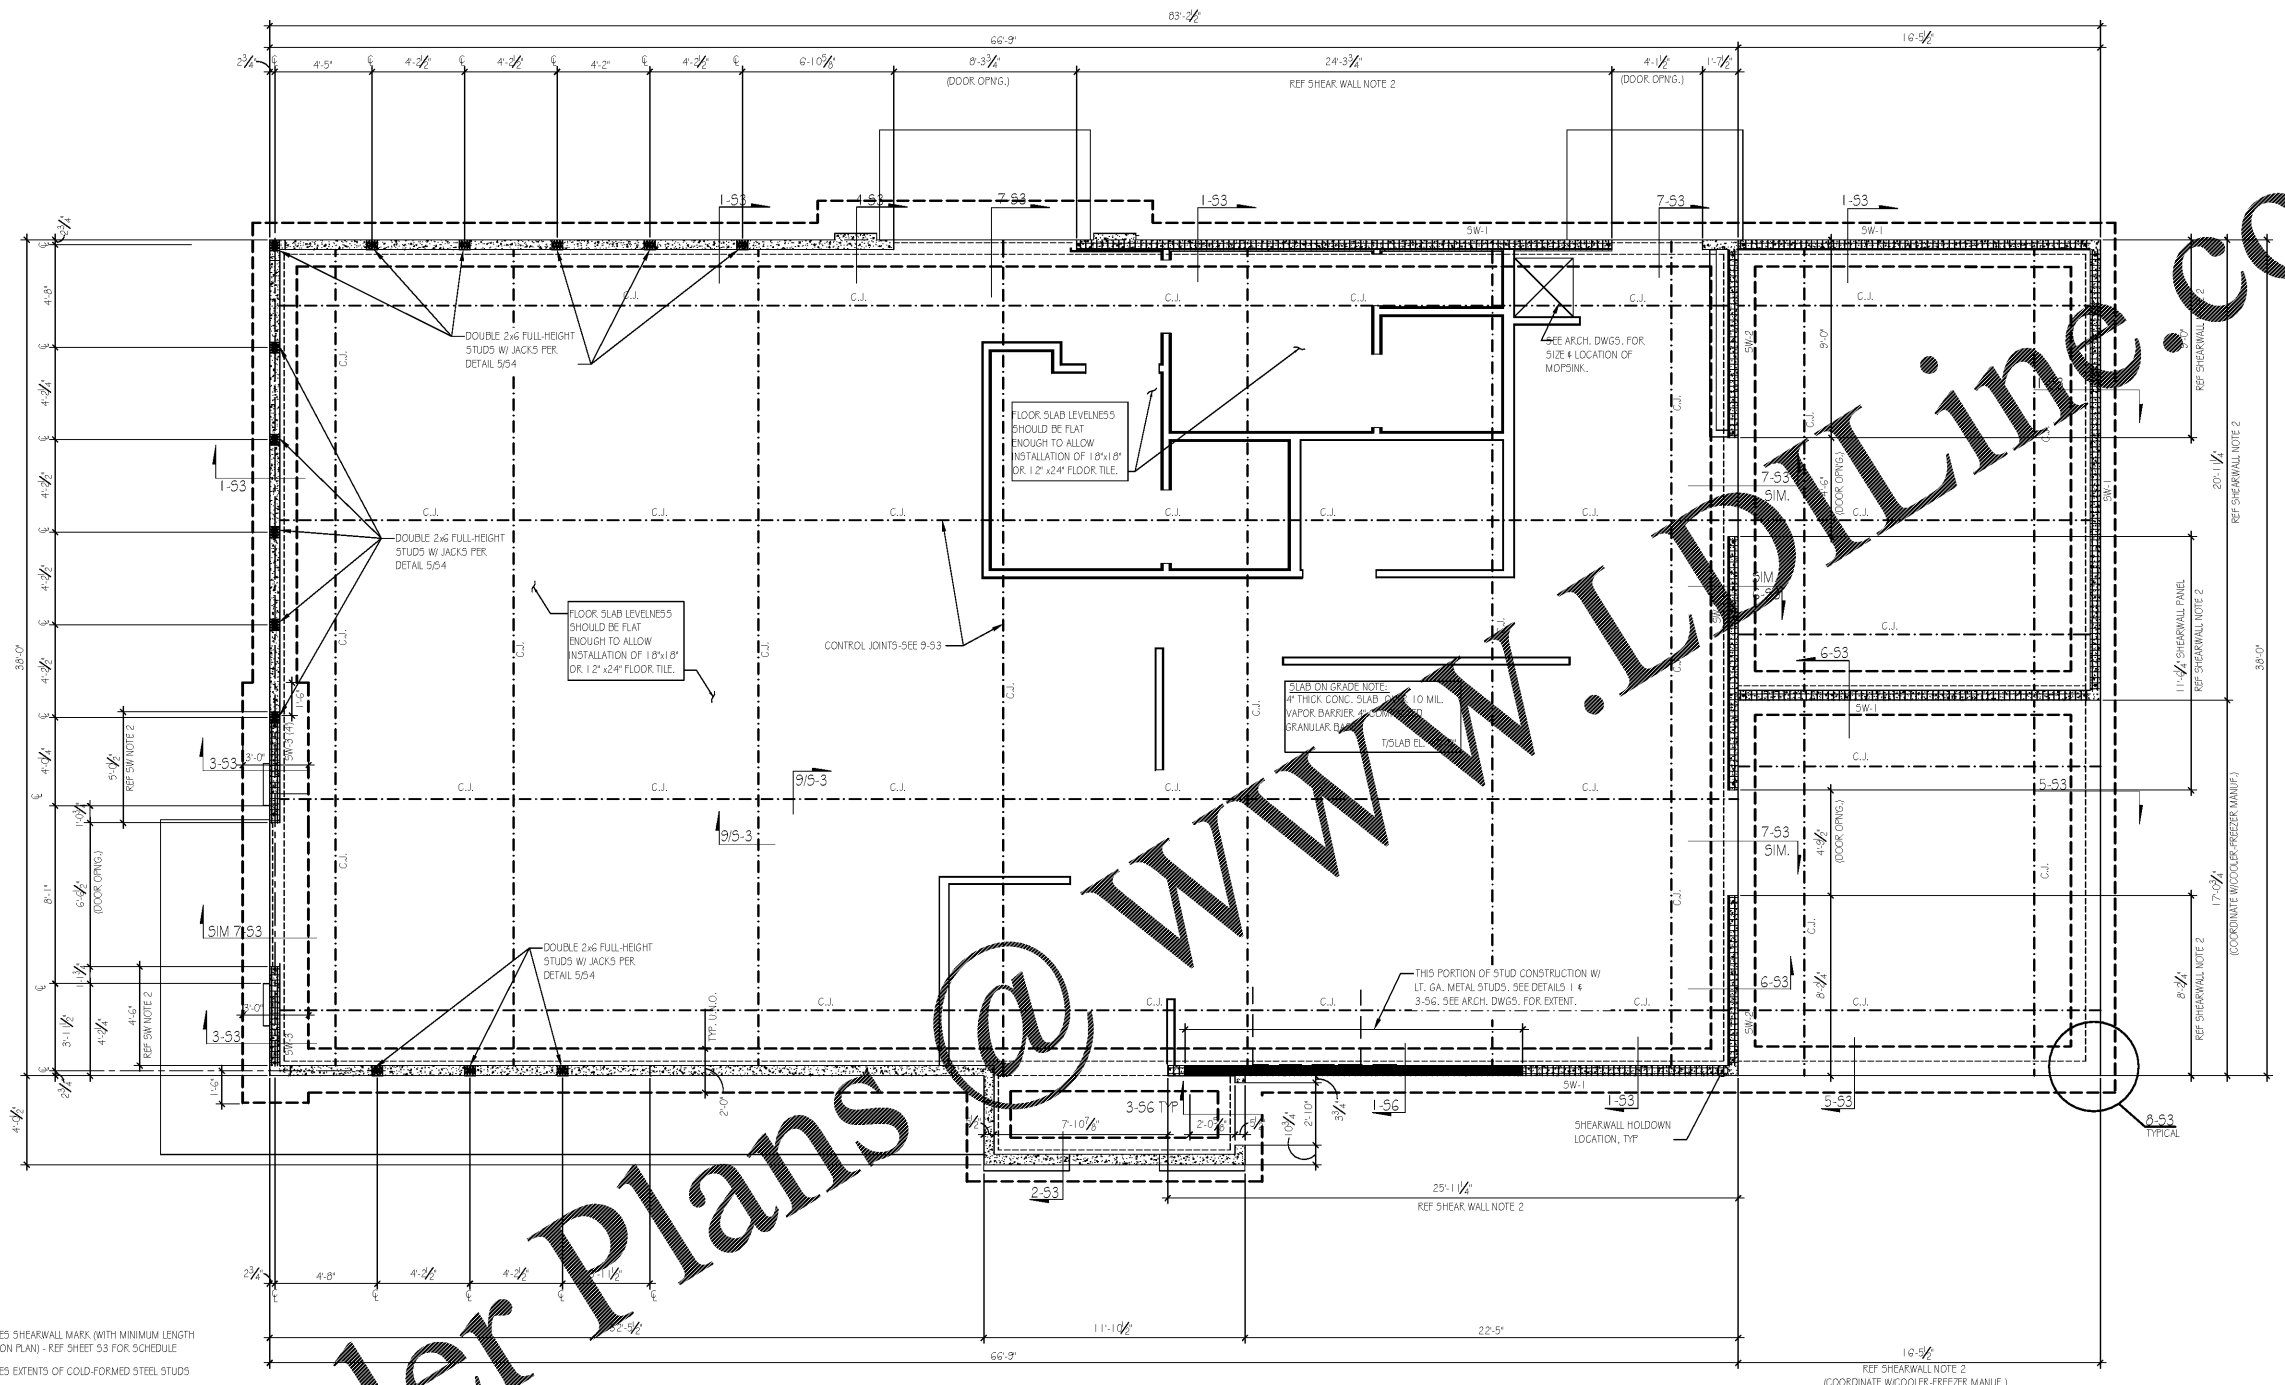

SW-1 INDICATES SHEARWALL MARK, (WITH MINIMUM LENGTH SHOWN ON PLAN) - REF SHEET 53 FOR SCHEDULE
 - - - - - INDICATES EXTENTS OF COLD-FORMED STEEL STUDS

Order Plans @ www.LDILine.com



FOUNDATION PLAN

- SEE SHEET 57 FOR GENERAL STRUCTURAL NOTES.
- SHEARWALLS AND SHEARWALL HOLD DOWN ANCHORS ARE PER 10-93.
- CONCRETE FLOOR SLAB UNDER W.I.C.W.I.F. BOX SHALL BE LEVEL. COORD. REQUIRED FLATNESS/LEVELNESS W/ BOX MFR.
- ANCHOR BOLTS NOT SHOWN ON THIS PLAN SHALL BE INSTALLED PER THE SECTIONS.
- DIMENSIONS NOTED ARE TO FACE OF CONCRETE.
- USE THIS PLAN WITH SECTIONS 1 THRU 10 ON 53.
- TOP OF FOOTING 1'-0" BELOW TISLAB U.N.O.
- REF. 12 THRU 14/54 FOR TYP. HOLD DOWN ANCHOR DTLS. IN THE WALL.

FOUNDATION PLAN NOTES

2

SCALE: 1/4"=1'-0"