

NRD
 national restaurant designers
 ARCHITECTS & ENGINEERS
 7005 CHARLINGTON HILL BLVD. SUITE 105
 MORFISVILLE, NORTH CAROLINA 27562
 PH: 919.544.7251 FAX: 919.544.9399
 A Division of LMHT Associates

COMMONWEALTH OF VIRGINIA
 Timothy Davis
 Lic. No. 101012719
 ARCHITECT

Starbuck
 BINE WOOD PROTOTYPE REVERSE
 LARGE DINING ROOM - BN2016 LDR
 BUCKINGHAM, VA 22042

BOONE-NOELL ENTERPRISES, INC.
 P.O. BOX 1908
 ROCKY MOUNT, N.C. 27802-1908
 (252) 867-2800

OWNER
BN

NO.	REVISIONS	DESCRIPTION	DATE


EXTERIOR ELEVATIONS

DATE: 9-4-2019

SHEET NUMBER: **A-4.1**


- E.I.F.S. SPECIFICATION**
- E.I.F.S. SYSTEM BASED ON DRYVIT SYSTEMS INC. - NOTE THAT STO IS ALSO A APPROVED E.I.F.S. VENDOR.
 - PROVIDE THE FOLLOWING SYSTEM: OUTSULATION PLUS MD SYSTEM.
 - PROVIDE OUTSULATION PLUS MD SYSTEM WITH DRYVIT'S RECOMMENDED COMPONENTS AND INSTALLED PER DRYVIT'S RECOMMENDED INSTALLATION TECHNIQUES AND RECOMMENDED DETAILS.
 - SYSTEM SHALL BE INSTALLED BY QUALIFIED INSTALLER(S).
 - FROM GRADE TO A HEIGHT OF 6'-0" - INSTALL IN ADDITION TO STANDARD REINFORCING MESH, ALSO INSTALL DRYVIT PANZER REINFORCING MESH.
 - FINISH SHALL BE FREESTYLE AND SAND PEBBLE FINE
 - WARRANTY: PROVIDE MANUFACTURER'S 10 YEAR SYSTEM WARRANTY.
 - OTHER E.I.F.S. MANUFACTURERS: TOTAL WALL INC.; STO CORP.; AND OTHERS ARE ACCEPTABLE UPON SUBMITTAL OF EQUAL E.I.F.S. SYSTEM AND REVIEWED/APPROVED BY THE OWNER.

SYMBOL	MATERIAL	DESCRIPTION	REMARKS
A	E.I.F.S.	BALANCED BEIGE (MATCH SHERWIN WILLIAMS COLOR SW7037) - FREESTYLE FINISH	TYPICAL NOTE: PREPARE ALL SURFACES TO BE PAINTED AS PER MANUFACTURERS RECOMMENDATIONS
B	E.I.F.S.	BLACK FOX - MATCH (SHERWIN WILLIAMS COLOR SW 7020) - FREESTYLE FINISH	
C	E.I.F.S.	DOVE TAIL - MATCH (SHERWIN WILLIAMS COLOR SW 7018) - FREESTYLE FINISH	
D	STOREFRONT DOORS AND WINDOWS	COLUMN WRAP AND TRIM: BLACK ANODIZED ALUMINUM WITH BLACK POWDER COAT TO MATCH SHERWIN WILLIAMS SW6258, 'TRICORN BLACK'	
E	PARGE COAT E.I.F.S.	BLACK FOX - MATCH (SHERWIN WILLIAMS COLOR SW7020).	
F	STONE VENEER	CORONADO EASTERN MOUNTAIN LEDGE; COLOR - CARMEL MOUNTAIN	
G	E.I.F.S. TRIM BAND	BLACK FOX - MATCH (SHERWIN WILLIAMS COLOR SW7020) - SAND PEBBLE FINE	
H	PARAPET CAP FLASHING ON E.I.F.S. TRIM BAND	24 GAUGE PREFINISHED BLACK ALUMINUM CAP FLASHING ON 8" E.I.F.S. TRIM BAND - PAINT E.I.F.S. BALANCEK WILLIAMS SW6258, 'TRICORN BLACK' - SAND PEBBLE FINE	
J	AWNING	AWNING AND FRAME TO MATCH ANTONIO 4 1/2"	
K	KITCHEN ACCESS DOOR	INSULATED METAL DOOR WITH ROOM METAL FRAME PAINTED SHERWIN WILLIAMS SW6258, 'TRICORN BLACK SATIN ENAMEL	
L	ROOF EDGE FLASHING	24 GAUGE PREFINISHED ALUMINUM FOR EDGE FLASHING	
M	STOREFRONT MULTIPANE GLASS	BLACK ANODIZED ALUMINUM BY STOREFRONT MANUFACTURER TO MATCH SHERWIN WILLIAMS SW6258, 'TRICORN BLACK'	
N	METAL PANEL MOUNTED KITCHEN DOOR WITH SECURITY GLASS	PAINT SHERWIN WILLIAMS SW6258 TRICORN BLACK SATIN ENAMEL	
P	FREEZER/COOLER	PAINTED TO MATCH E.I.F.S. PAINT COLORS; REFERENCE NOTES AT EXTERIOR ELEVATIONS OF FREEZER/COOLER.	
Q	SEAMLESS GUTTER & DOWNSPOUT	6" SEAMLESS GUTTER & DOWNSPOUT SYSTEM. PAINT SW6258 TRICORN BLACK SATIN ENAMEL	
R	E.I.F.S. WAINSCOT BAND	BLACK FOX - MATCH (SHERWIN WILLIAMS COLOR SW7020) - SAND PEBBLE FINE	
S	E.I.F.S. TOWER BAND	BLACK FOX - MATCH (SHERWIN WILLIAMS COLOR SW7020) - SAND PEBBLE FINE	
T	E.I.F.S. STAR	BALANCED BEIGE (MATCH SHERWIN WILLIAMS COLOR SW7037) - SAND PEBBLE FINE	
U	E.I.F.S. STAR	BLACK FOX - MATCH (SHERWIN WILLIAMS COLOR SW7020) - SAND PEBBLE FINE	

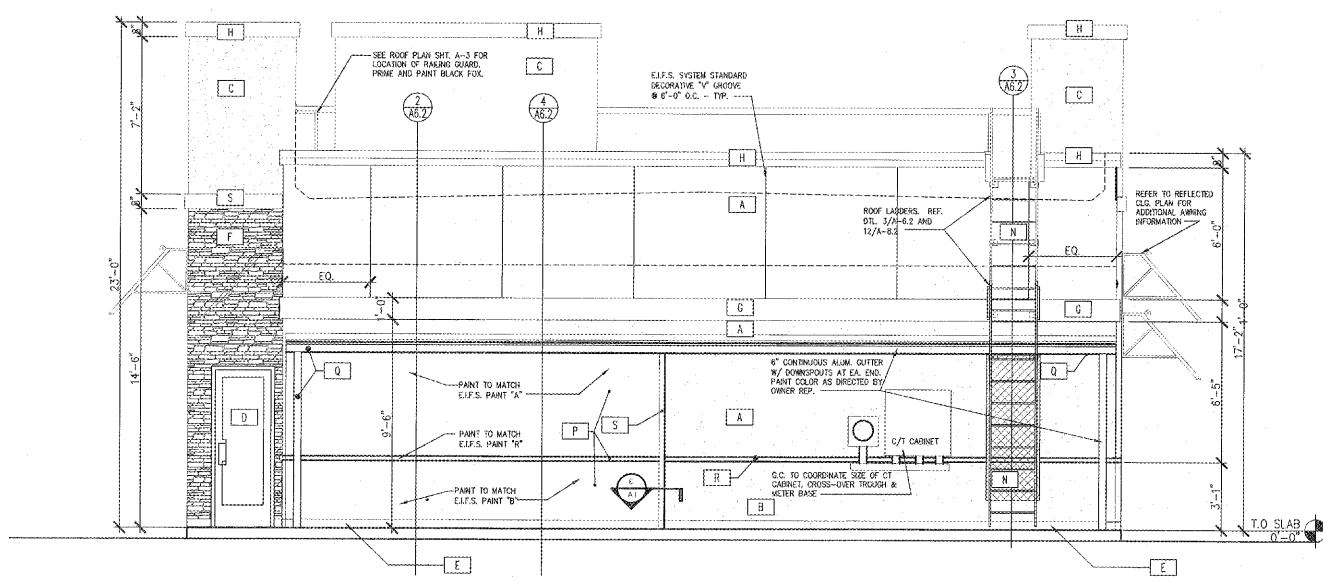

REAR ELEVATION

SCALE: 1/4" = 1'-0" 1 EXTERIOR FINISH SCHEDULE

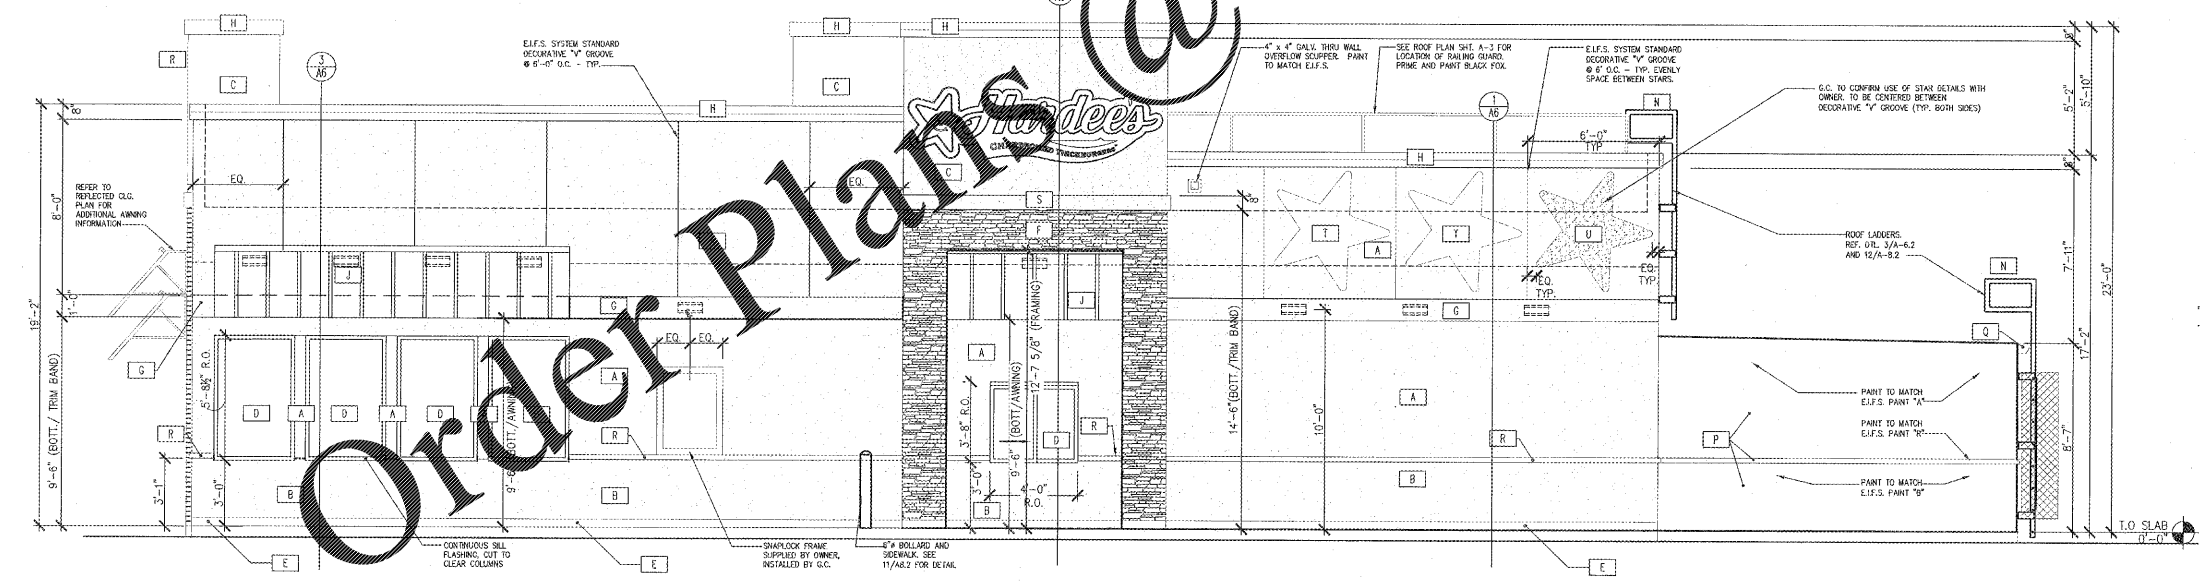

LEFT SIDE (DRIVE-THRU) ELEVATION

SCALE: 1/4" = 1'-0" 3