


RESTROOM NOTES 9

NOTES:
1. SEE FINISH PLAN FOR DOOR SCHEDULE AND FIN. SCHEDULES.
2. SEE SHEET A1 FOR FRAMING DIMENSIONS.
3. SEE SHEET A1.1 FOR SUBSTRATE INFORMATION.

NOT USED 10

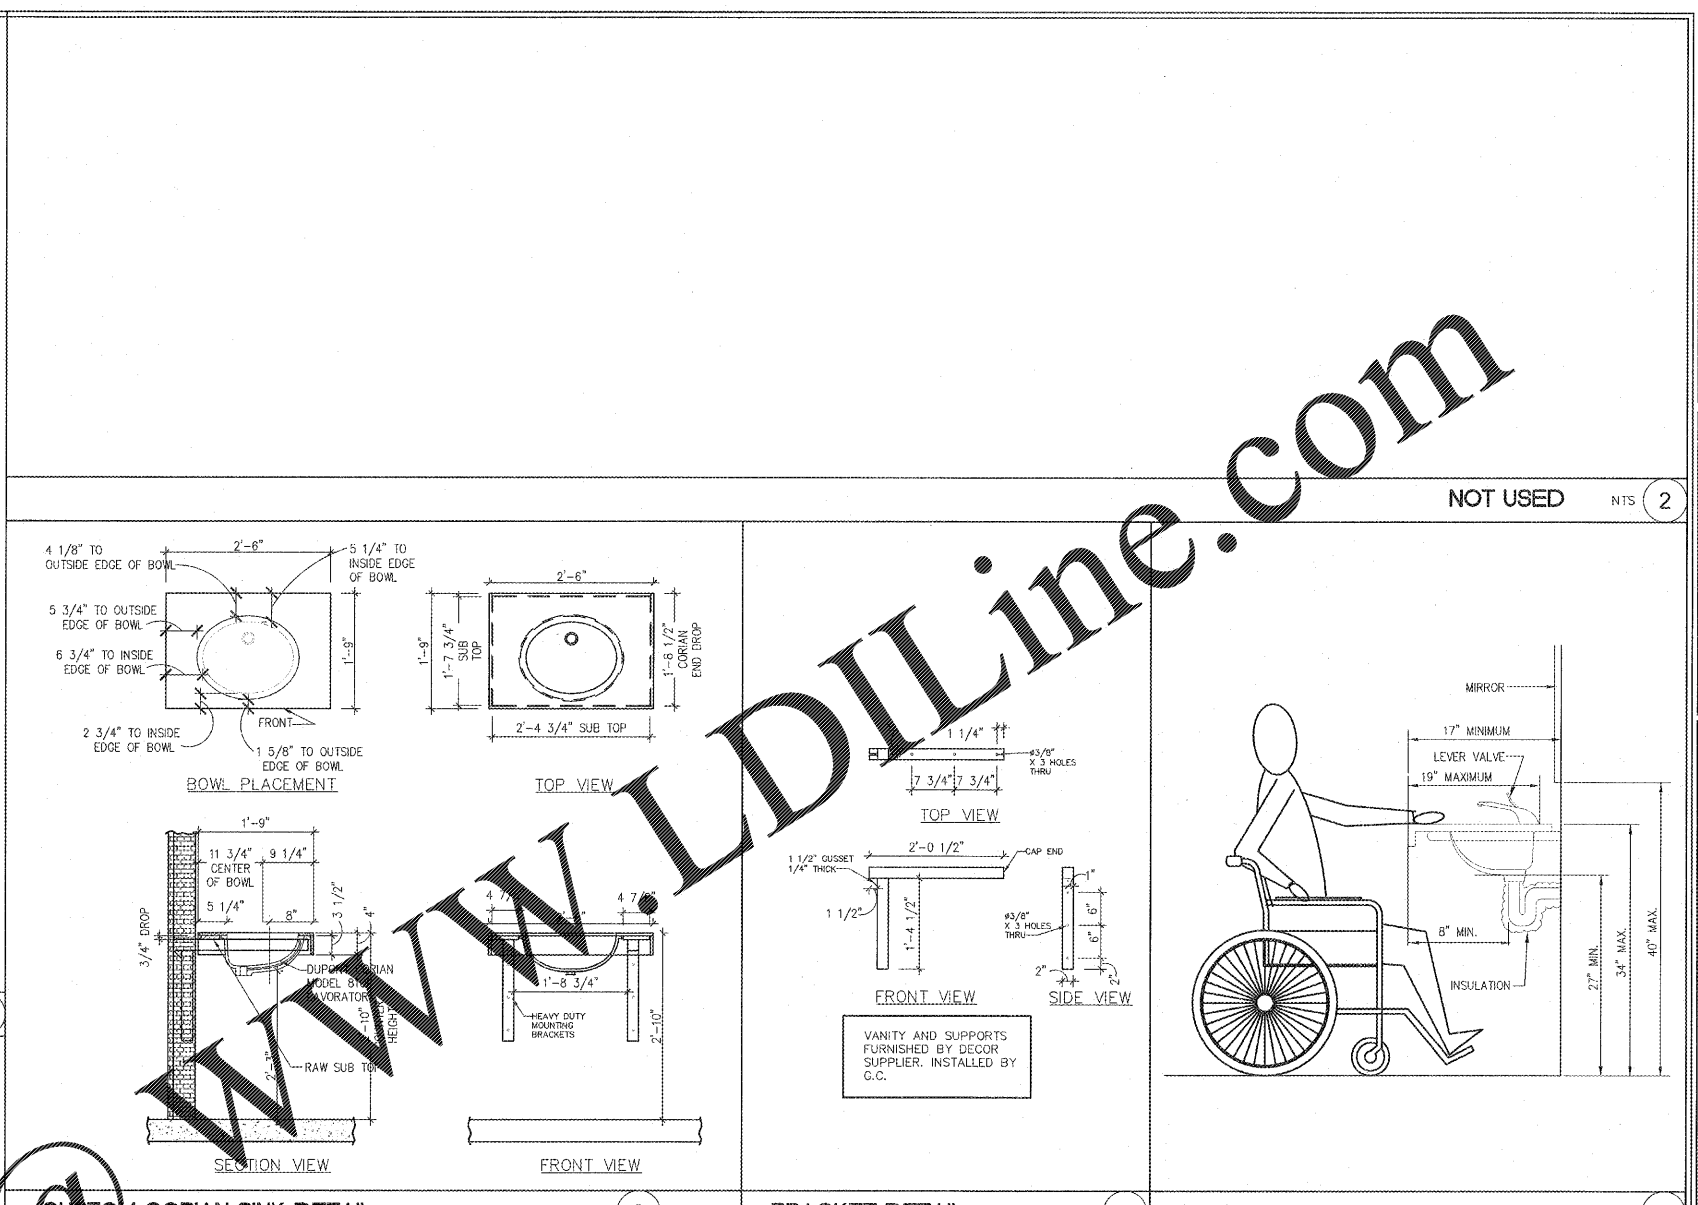

ADA ROOM IDENTIFICATION SIGN
48" MIN. TO THE BOTTOM OF LOWEST BRILLE (60" MAX TO BOTTOM OF THE HIGHEST LETTERS)

ADA SIGNAGE 11

RESTROOM ACCESSORY SCHEDULE:

TAG	QTY.	ITEM	BRAND	MODEL	BLOCKING	FURN. BY
1	2	42" HORIZONTAL GRAB BAR	BOBRICK	EXPOSED MOUNTING SERIES B-6106-42	(1) 2X6'S 4'-0" LONG CENTER MOUNTED @ 33" A.F.F. TO CENTER OF SUPPORT GRAB BAR.	G.C.
1A	2	18" VERTICAL GRAB BAR	BOBRICK	EXPOSED MOUNTING SERIES B-6106-18	(1) 2X6'S 4'-0" LONG CENTER MOUNTED @ 33" A.F.F. TO CENTER OF SUPPORT GRAB BAR.	G.C.
2	2	36" HORIZONTAL GRAB BAR	BOBRICK	EXPOSED MOUNTING SERIES B-6106-36	(1) 2X6'S 4'-0" LONG CENTER MOUNTED @ 33" A.F.F. TO CENTER OF SUPPORT GRAB BAR.	G.C.
3	3	TOILET TISSUE DISPENSER	BY OWNER, G.C. TO INSTALL.	SURFACE MOUNTED UNIT; MODEL B-2740	G.C. SHALL PROVIDE SOLID IN-WALL WOOD BLOCKING FOR DISPENSER UNIT.	G.C.
4	2	WATER CLOSETS	AMERICAN STANDARD OR KOHLER	MADERA 17" H" #3043-102 KOHLER #K-4368 "HIGHCLIFF"	(1) 2X6 WALL TO WALL 3'-7" MOUNTED @ 30" A.F.F. TO CENTER OF SUPPORT (LAVATORIES) - IF REQUIRED.	G.C.
4A	1	WATER CLOSET	AMERICAN STANDARD OR KOHLER	MADERA ELONGATED MODEL 2234 015 OR #K-4350 "WELLCOMME" - WHITE, VITREOUS CHINA	(1) 2X6 WALL TO WALL 3'-7" MOUNTED @ 30" A.F.F. TO CENTER OF SUPPORT (LAVATORIES) - IF REQUIRED.	G.C.
5	2	LAVATORIES	CUSTOM	#95 ELONGATED, WHITE, OPEN FRONT NO COVER SEAT, WITH SELF SUSTAINING HINGE; 481310-100 BOLT CAPS		G.C.
6	2	FRAME MIRROR	BOBRICK	24" X 36" CHANNEL FRAME MIRROR - #8-165-2436		G.C.
7	2	SOAP DISPENSER	BY OWNER, G.C. TO INSTALL.	SURFACE MOUNTED UNIT; MODEL B-42; BLACK	G.C. SHALL PROVIDE SOLID IN-WALL WOOD BLOCKING FOR DISPENSER UNIT.	G.C.
8	2	HAND DRYER	SUPPLIED BY OWNER, INSTALLED BY G.C.	ELECTRIC HAND DRYER - XLERATOR # XL-GR-GRAHPITE; MANUFACTURED BY EXCEL DRYER INC.	SURFACE MOUNTED	BNE
9	2	URINAL	AMERICAN STANDARD	WASHBROOK URINAL AND FLO-WISE PINT URINAL	(2) 2X6 2'-8" LONG (1) MOUNTED @ 10" A.F.F. AND (1) MOUNTED @ 30" A.F.F. TO CENTER OF SUPPORT (URINAL).	G.C.
10	2	BABY CHANGING STATION	SUPPLIED BY OWNER, INSTALLED BY G.C.			BNE
11	2	SANITARY NAPKIN DISPENSER	SUPPLIED BY OWNER, INSTALLED BY G.C.	SURFACE MOUNTED UNIT; BOBRICK MODEL B-270	WOMEN'S RESTROOM ONLY. G.C. SHALL PROVIDE SOLID IN-WALL WD. BLK. FOR DISPOSAL UNIT.	G.C.
12	2	PROTECTIVE PLUMBING COVERS	TRUBRO LAV-GUARD	103 WHITE		G.C.
13	1	URINAL SCREEN	SUPPLIED BY OWNER, INSTALLED BY OWNER	STAINLESS STEEL 18" X 48"	G.C. SHALL PROVIDE SOLID IN-WALL WOOD BLOCKING FOR FULL HEIGHT OF SCREEN.	G.C.

RESTROOM SCHEDULE 12

NRD Project # 18228

NRD
national restaurant designers
ARCHITECTS & ENGINEERS
3005 CABBINGTON HILL BLVD., SUITE 105
MORRISTOWN, NORTH CAROLINA 27560
ph: 919 544 7281 fax: 919 544 8399
A Division of LHM Associates

COMMONWEALTH OF VIRGINIA
Professional Seal of **W. WILDLINE**
L.S. 11300

Hardee's
BLUE WOOD PROTOTYPE REVERSE
LARGE DINING ROOM - BND16 LDR
DISPUTANTA VA 28842

BODDE-NOELL ENTERPRISES, INC.
P.O. BOX 1808
ROCKY MOUNT, N.C. 27802-8008
(252) 867-2800

OWNER: BN

REVISIONS
NO. DESCRIPTION DATE
DRAWN BY CHECKED BY

ENLARGED RESTROOM PLAN & DETAILS

DATE: 9-4-2019
SHEET NUMBER: A-7.0