



Order Plans @ www.LDLine.com

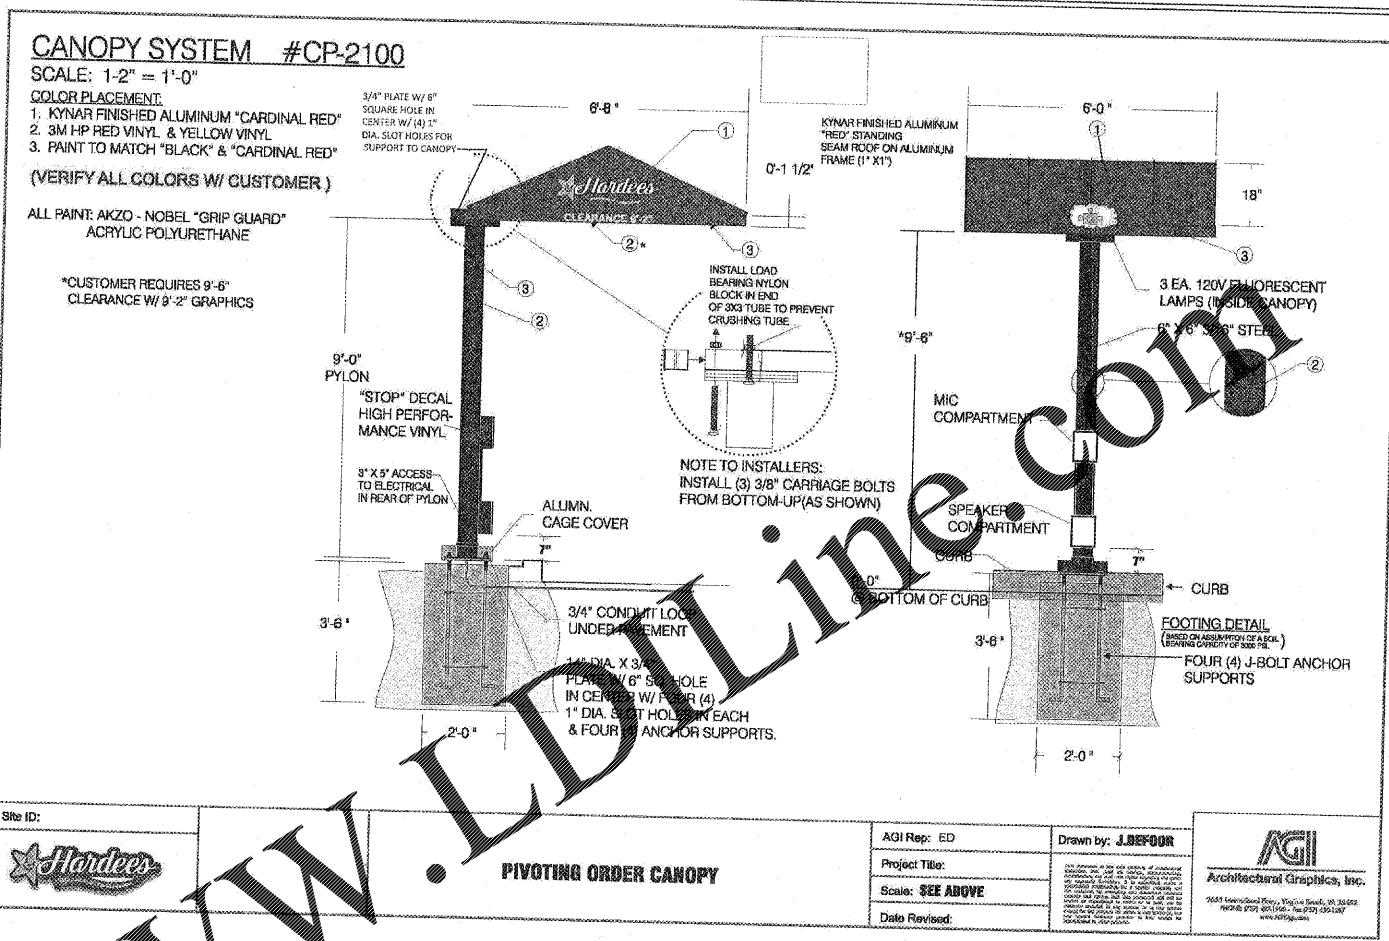

NOTE: G.C. TO VERIFY WITH OWNER THE VENDOR BEING USED FOR PIVOTING ORDER CANOPY. G.C. SHALL OBTAIN FOUNDATION PLAN FROM PROPER VENDOR.


PIVOTING ORDER CANOPY
 SCALE: N.T.S. 1

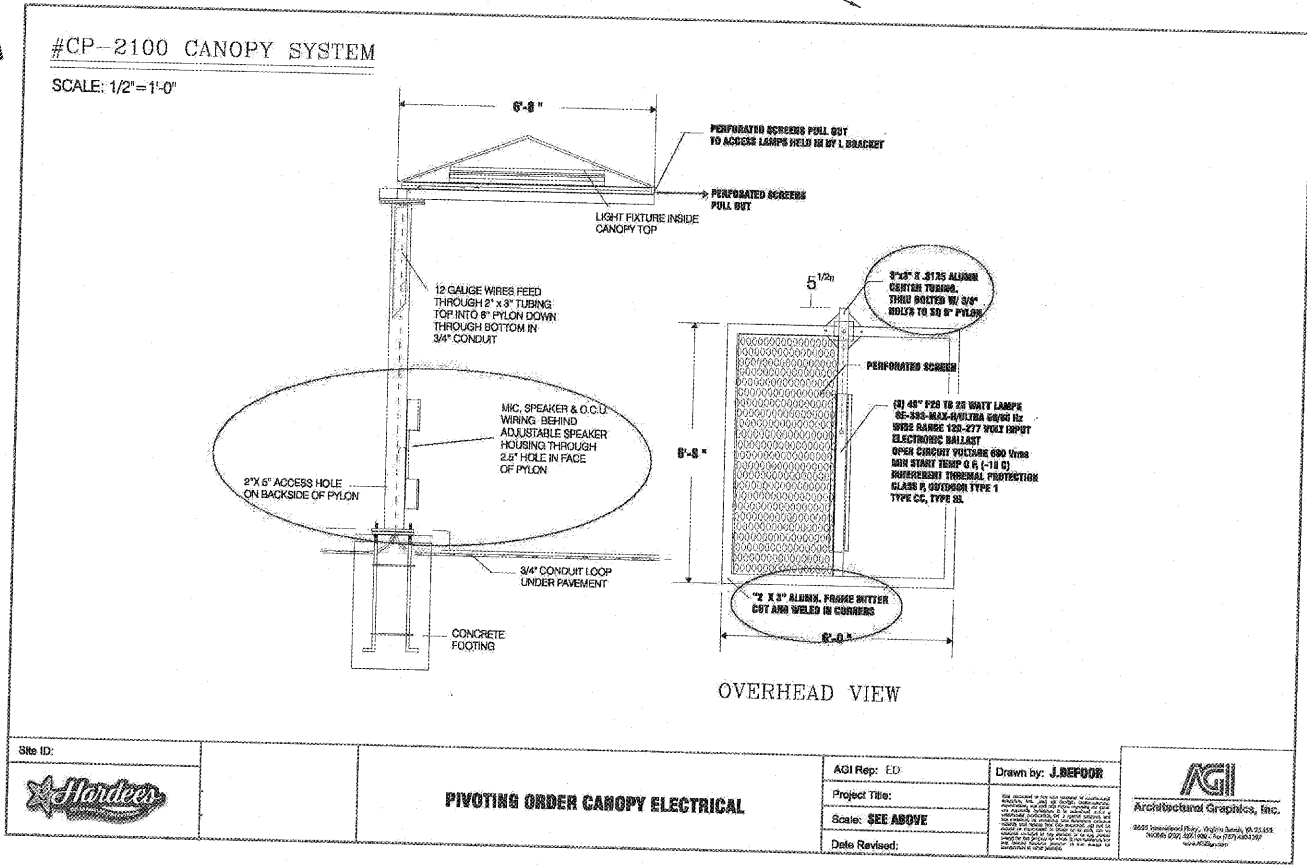

PIVOTING ORDER CANOPY ELECTRICAL
 SCALE: N.T.S. 2

NRD Project # 18228

NRD national restaurant designers
 ARCHITECTS & ENGINEERS
 3005 CARRINGTON MILL BLVD., SUITE 100
 MORRISVILLE, NORTH CAROLINA 27560
 ph: 919 544 4399 fax: 919 544 7251
 A Division of LMHT Associates

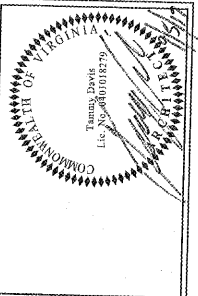

HARDEE'S
 BINE WOOD PROTOTYPE REVERSE
 LARGE DINING ROOM - BN2016 LDR
 DISCUPTANT, VA 23842

OWNER
B
 BODDIE-NOELL ENTERPRISES, INC.
 P.O. BOX 1008
 ROCKY MOUNT, NC 27802-1008
 (252) 867-2800



NO.	REVISIONS	DATE
	DESCRIPTION	

DRAWN BY: _____ CHECKED BY: _____

DRIVE-THRU CANOPY

DATE: 9-4-2019

SHEET NUMBER:

A-8.1.1