


THE COURTESY & WRITTEN MATERIAL HEREIN  
CONSTITUTE ORIGINAL WORK OF THE ARCHITECT &  
AS INTELLECTUAL PROPERTY & INSTRUMENTS OF  
SERVICE ARE BELIEVED TO BE COPYRIGHT & MAY NOT BE  
REPRODUCED, PHOTOCOPIED, REPRODUCED, REPRODUCED  
OR USED IN ANY WAY WITHOUT EXPRESS WRITTEN  
CONSENT OF THE ARCHITECT  
© F.OIN+EGRA



Scale: 03/04/2020

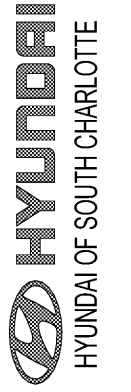

Revisions:

Number	Date	Description

Project Title:  
**HYUNDAI  
SOUTH CHARLOTTE**


10618 CADILLAC STREET  
PINEVILLE, NC 28134

Project No.: 2539.00


Drawing Title:  
**OVERALL BUILDING  
AND ROOF PLAN**

SET ISSUE DATE  
▶ MARCH 4, 2020 ◀

Sheet:  
**A.01**

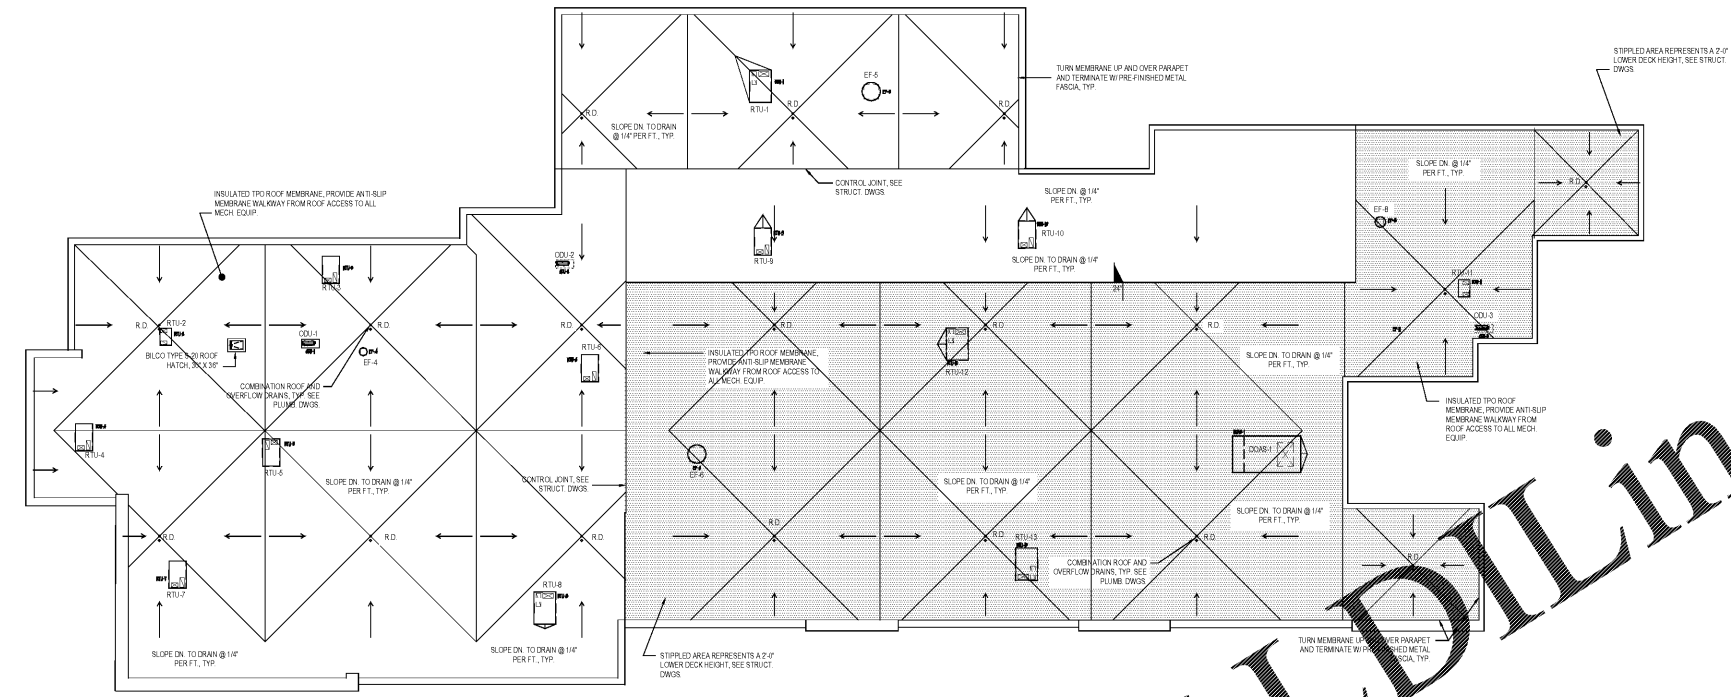

SCALE 1/8" = 1'-0" ROOF PLAN 02

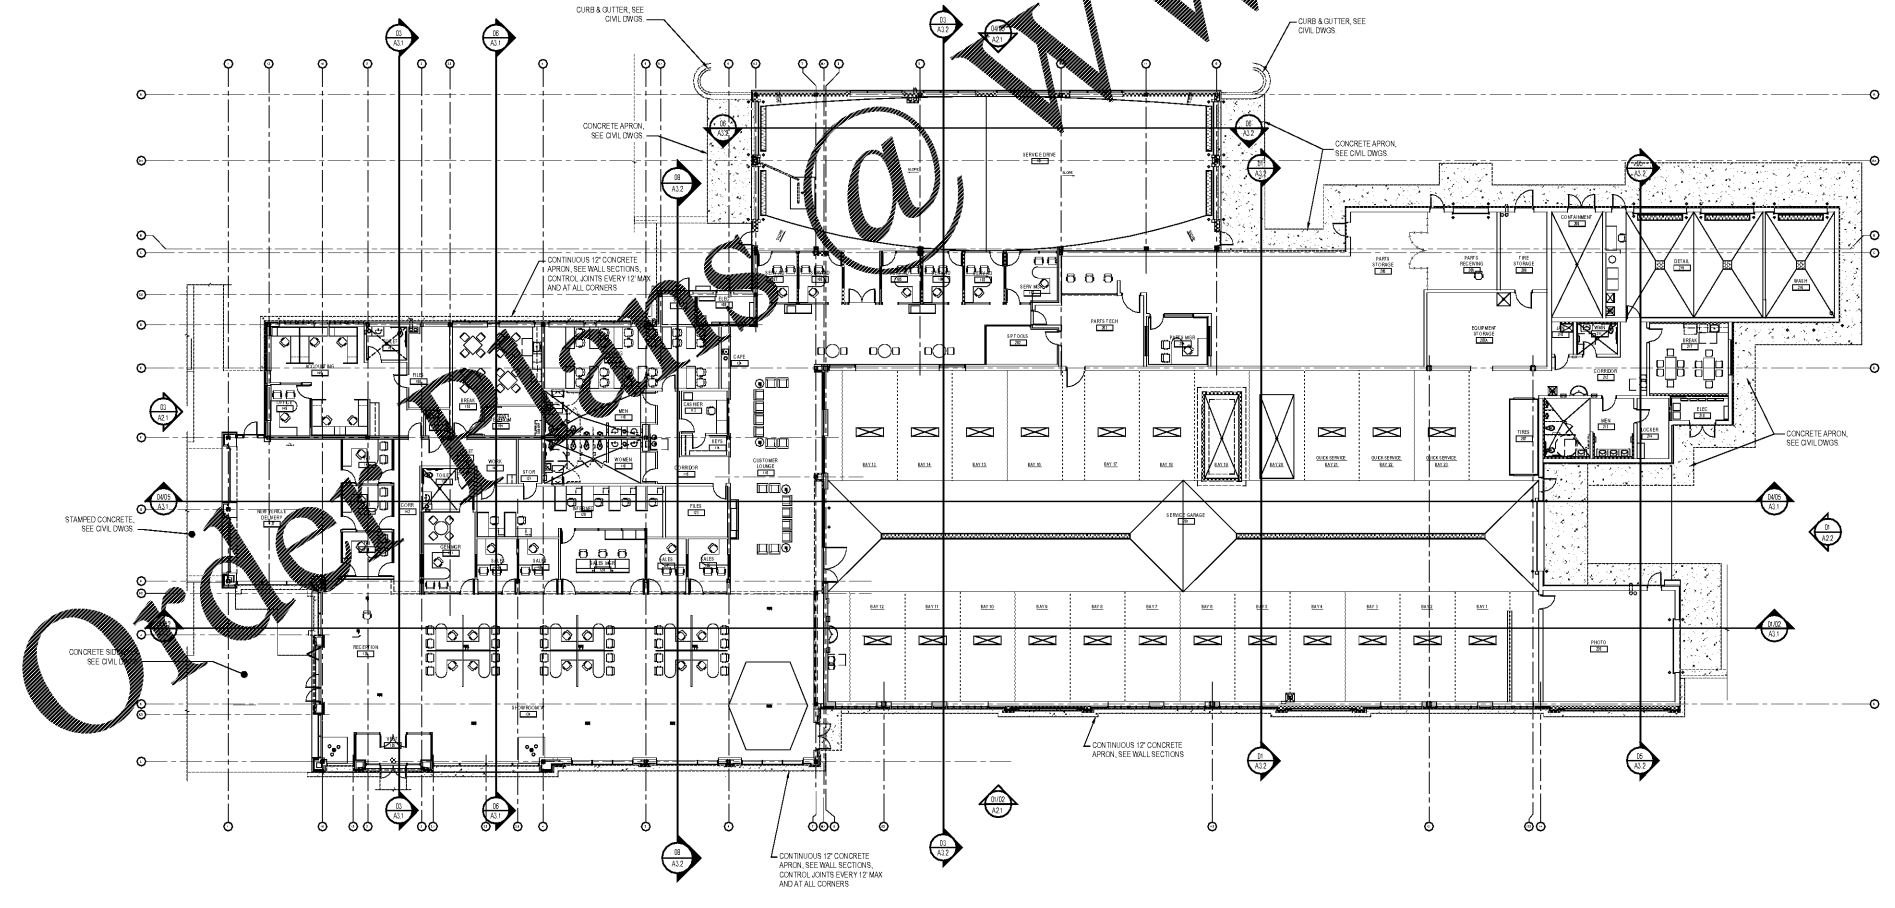

SCALE 1/8" = 1'-0" OVERALL BUILDING PLAN 01

Order Plans @ [www.LDILine.com](http://www.LDILine.com)