




File: P:\25236.00 Hyundai of S. Charlotte (DWG)_CD\A1.3; Plotted: 3/14/2020 9:45 PM by CHRIS; Saved: 3/13/2020 9:04 PM by CHRIS
 Sheet Template ID: CPWF-07-B

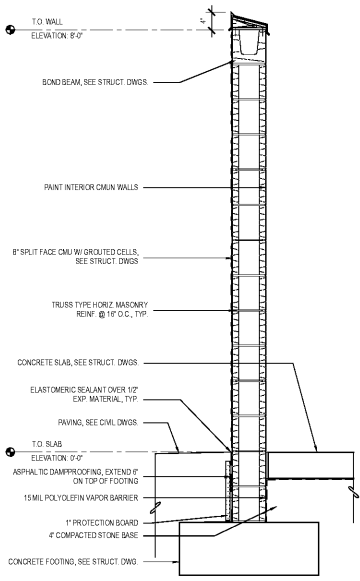


SCALE: 3/4" = 1'-0" WALL SECTION 13

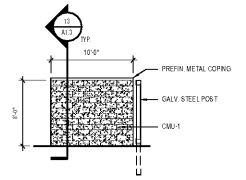


SCALE: 1/8" = 1'-0" ELEVATION 12

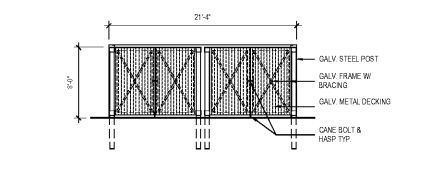


SCALE: 1/8" = 1'-0" ELEVATION 15

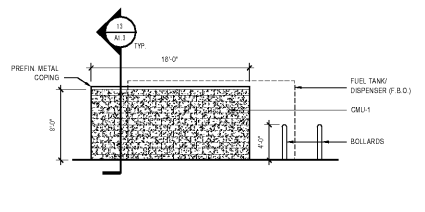


SCALE: 1/8" = 1'-0" ELEVATION 14

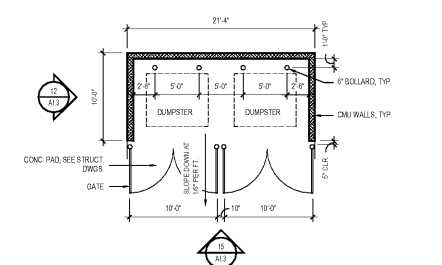


SCALE: 1/8" = 1'-0" DUMPSTER ENCLOSURE PLAN 11

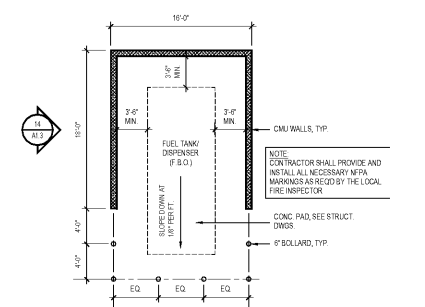

SCALE: 1/8" = 1'-0" FUEL STATION PLAN 10

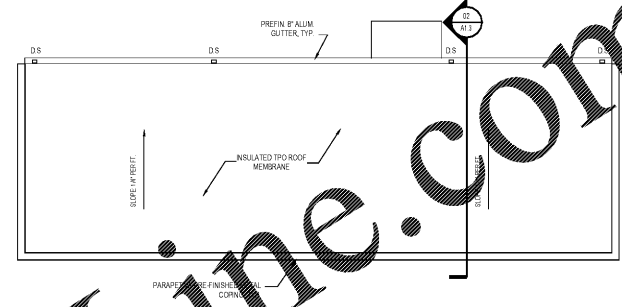


SCALE: 1/8" = 1'-0" ROOF PLAN 09

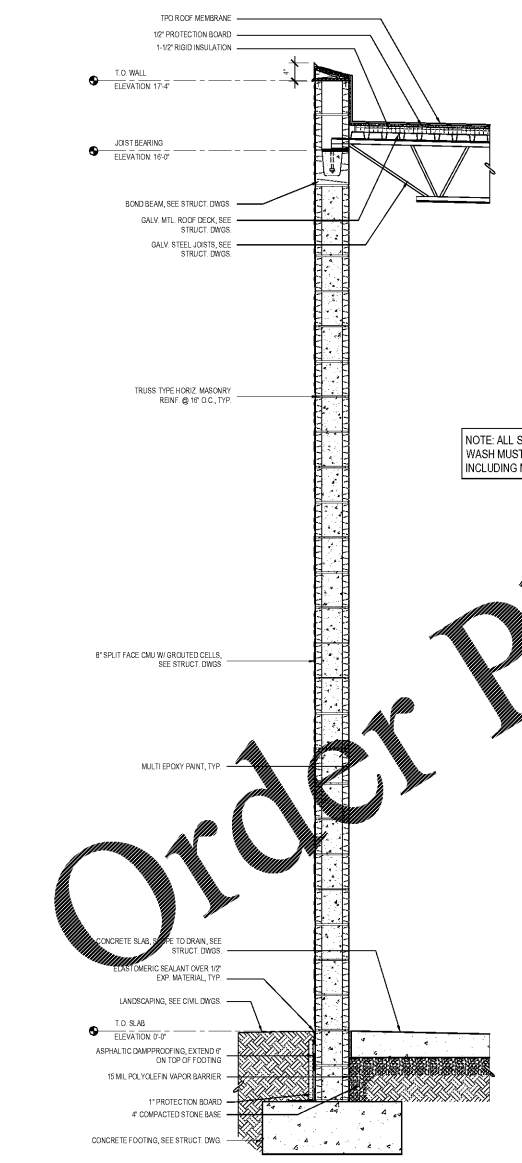


SCALE: 3/4" = 1'-0" WALL SECTION 04


Order Plans @ www.LDILine.com

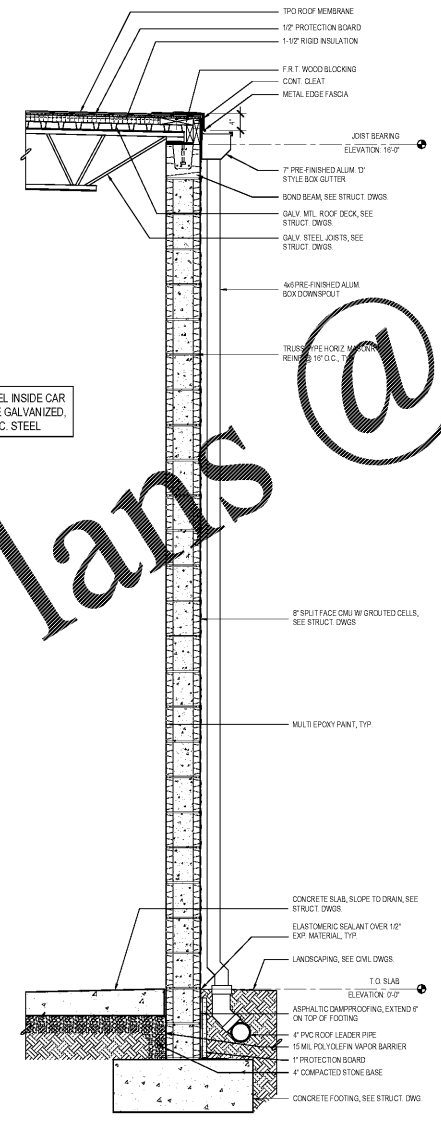


SCALE: 3/4" = 1'-0" WALL SECTION 03

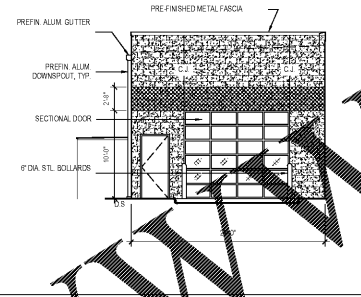


SCALE: 1/8" = 1'-0" ELEVATION 08

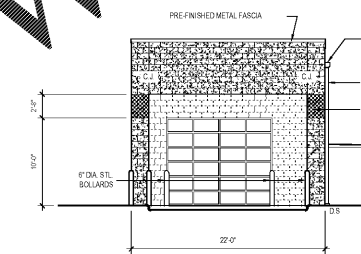


SCALE: 1/8" = 1'-0" ELEVATION 06

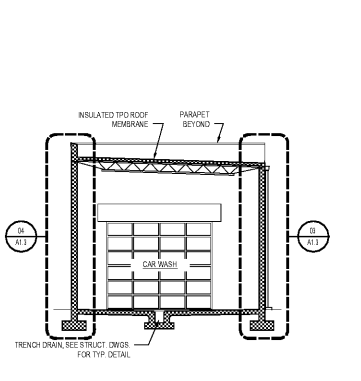


SCALE: 1/8" = 1'-0" SECTION 02

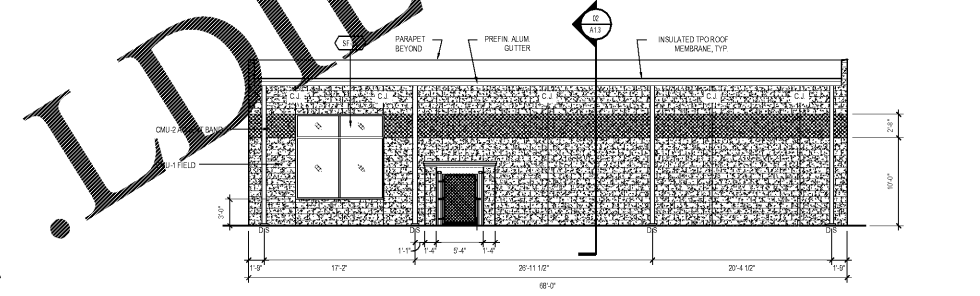

SCALE: 1/8" = 1'-0" ELEVATION 07

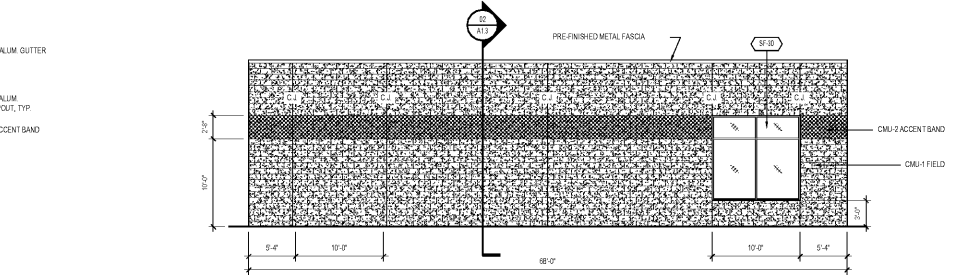

SCALE: 1/8" = 1'-0" ELEVATION 05

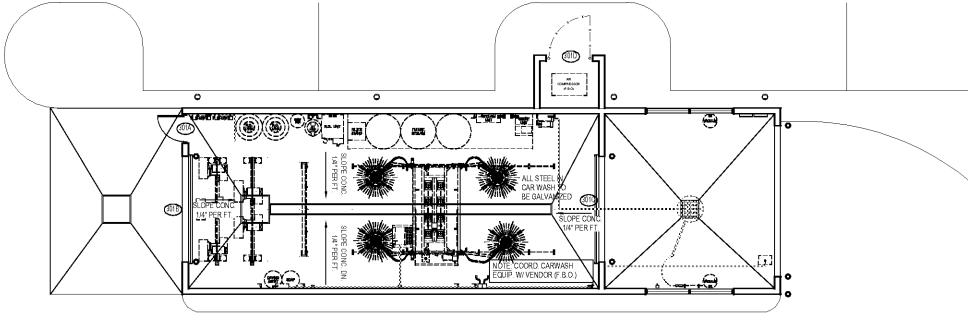

SCALE: 1/8" = 1'-0" CARWASH PLAN 01

LDI+EGRA
 an Iridigm Architecture, PLLC DBA
 110 East Kingston Avenue, Ste. 20
 Charlotte, NC 28203
 704.372.0001
 www.ldi+egra.com

"THE DRAWINGS & WRITTEN MATERIAL HEREIN ARE THE ORIGINAL WORK OF THE ARCHITECT, AN INTELLECTUAL PROPERTY & INSTRUMENT OF SERVICE. ANY REUSE, REPRODUCTION, OR MODIFICATION OF THIS DOCUMENT WITHOUT THE WRITTEN CONSENT OF THE ARCHITECT IS STRICTLY PROHIBITED."

ARCHITECT
 CERT. NO. 38109
 CHARLOTTE, N.C.

REGISTERED PROFESSIONAL ARCHITECT
 RICHARD CUEBIS
 SCALE: 1/8" = 1'-0"
 03/04/2020

HYUNDAI
 HYUNDAI OF SOUTH CHARLOTTE

Revisions:

Number	Date	Description

Project Title:
HYUNDAI SOUTH CHARLOTTE

10618 CADILLAC STREET
 PINEVILLE, NC 28134

Project No.: 25236.00

Drawing Title:
CARWASH, DUMPSTER & FUEL STATION PLANS, ELEVATIONS & DETAILS

SET ISSUE DATE
 MARCH 4, 2020

Sheet:
A1.3