



Scale: 03/04/2020



Revisions:

Number	Date	Description

Project Title:
HYUNDAI SOUTH CHARLOTTE


10518 CADILLAC STREET
PINEVILLE, NC 28134

Project No.: 25236.00

Drawing Title:
WALL SECTIONS


SET ISSUE DATE
▶ MARCH 4, 2020 ◀

Sheet:
A4.3

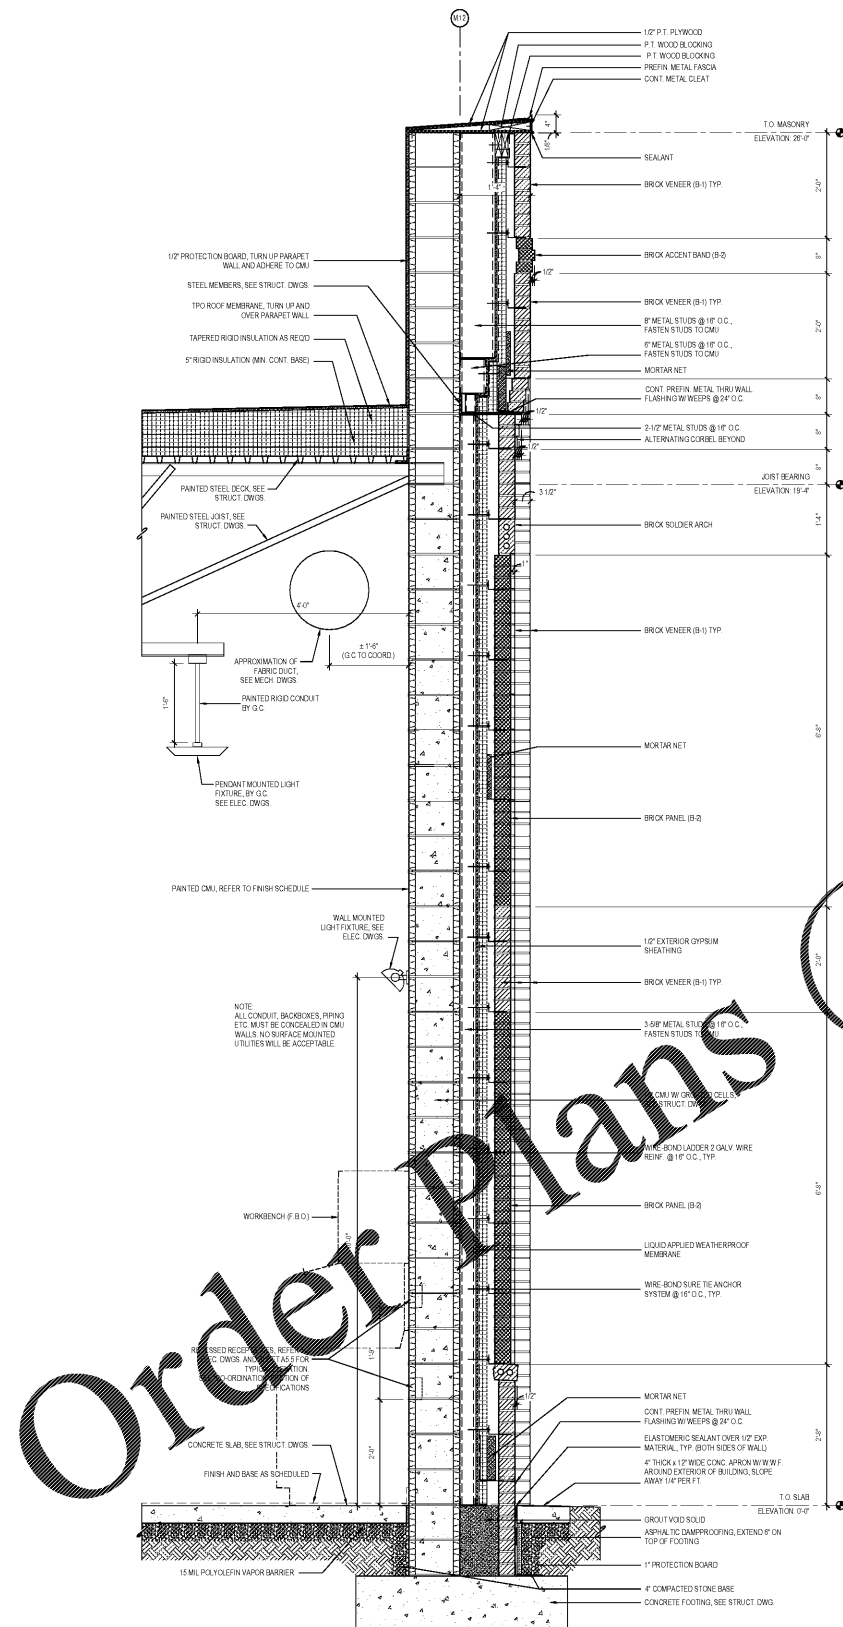


SCALE: 1/4\"/>

WALL SECTION 03

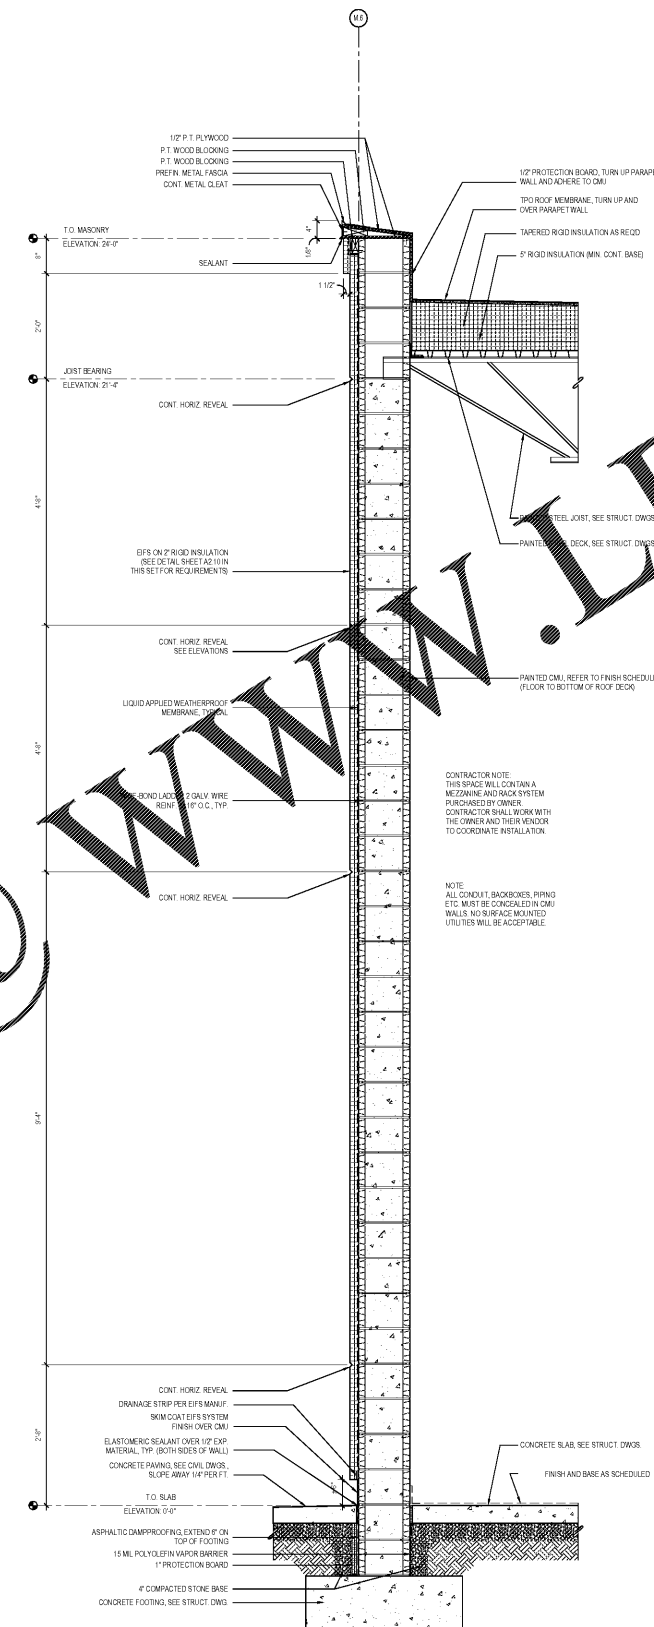

SCALE: 1/4\"/>

WALL SECTION 02

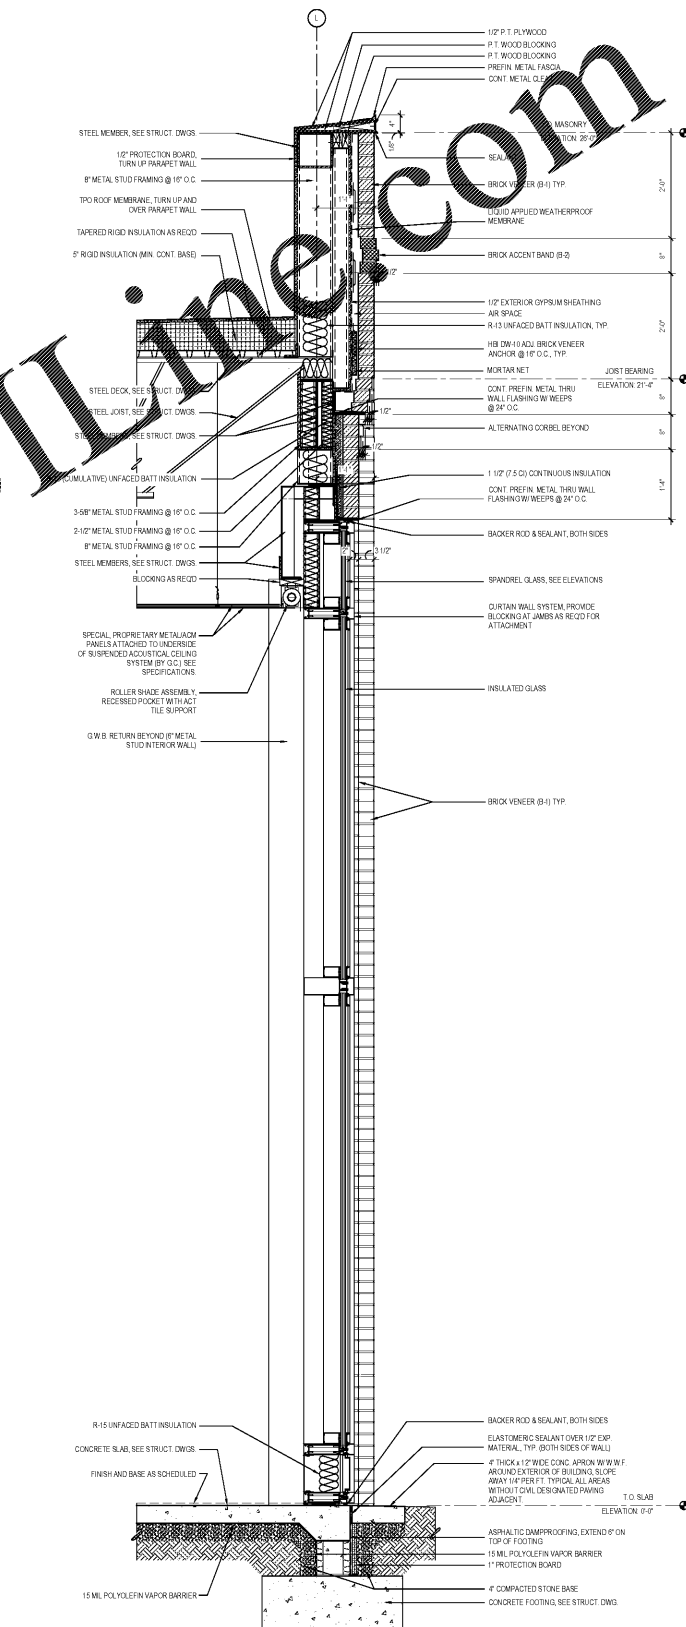

SCALE: 1/4\"/>

WALL SECTION 01