


SCALE 3/8" = 1'-0"

WALL SECTION 03

WWW.LDILLINE.COM

Order Plans @

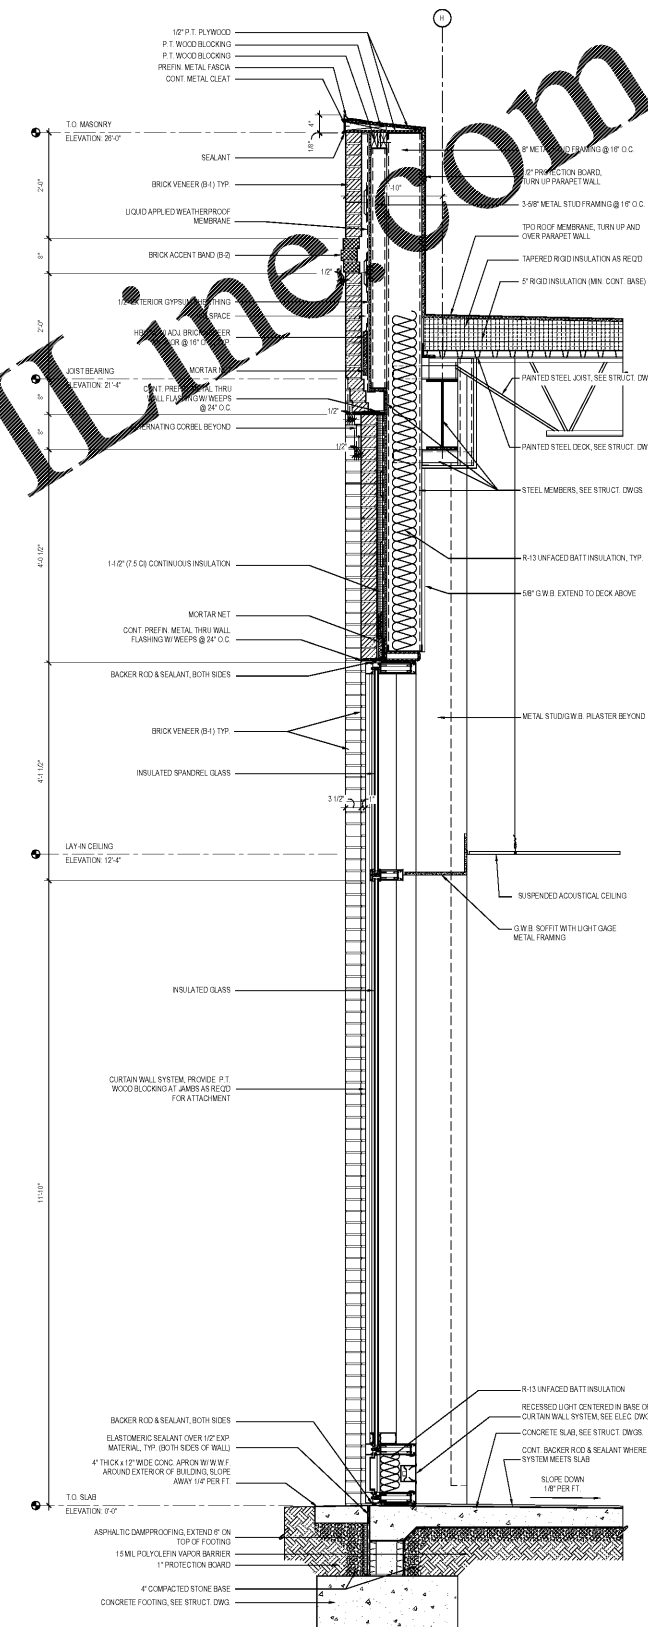

SCALE 3/8" = 1'-0"

WALL SECTION 01


Revisions:

Number	Date	Description

Project Title:  
**HYUNDAI SOUTH CHARLOTTE**

10518 CADILLAC STREET  
PINEVILLE, NC 28134

Project No: 25236.00  
Drawing Title:  
**WALL SECTIONS**

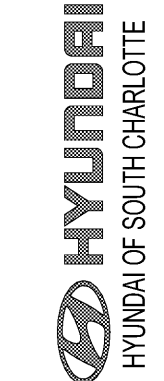

SET ISSUE DATE  
MARCH 4, 2020

Sheet  
**A4.5**