


POINTEGRA
an InSight Architecture, PLLC DBA
118 East Kingston Avenue, Ste. 20
Charlotte, NC 28203
704.372.0001
www.inSight.com

THE DRAWING & WRITTEN MATERIAL HEREIN
CONSTITUTE ORIGINAL WORK OF THE ARCHITECT
AS INTELLECTUAL PROPERTY & INSTRUMENTS OF
SERVICE. THE SUBJECT TO COPYRIGHT & MAY NOT BE
REPRODUCED, PHOTOCOPIED, REPRODUCED OR
USED IN ANY WAY WITHOUT EXPRESS WRITTEN
CONSENT OF THE ARCHITECT
© POINTEGRA

ARCHITECT
CERT. NO. 3110
CHARLOTTE, N.C.


SCALE
AS SHOWN
13309
ARCHITECT
RICHARD CUEBIS

Date: 03/04/2020

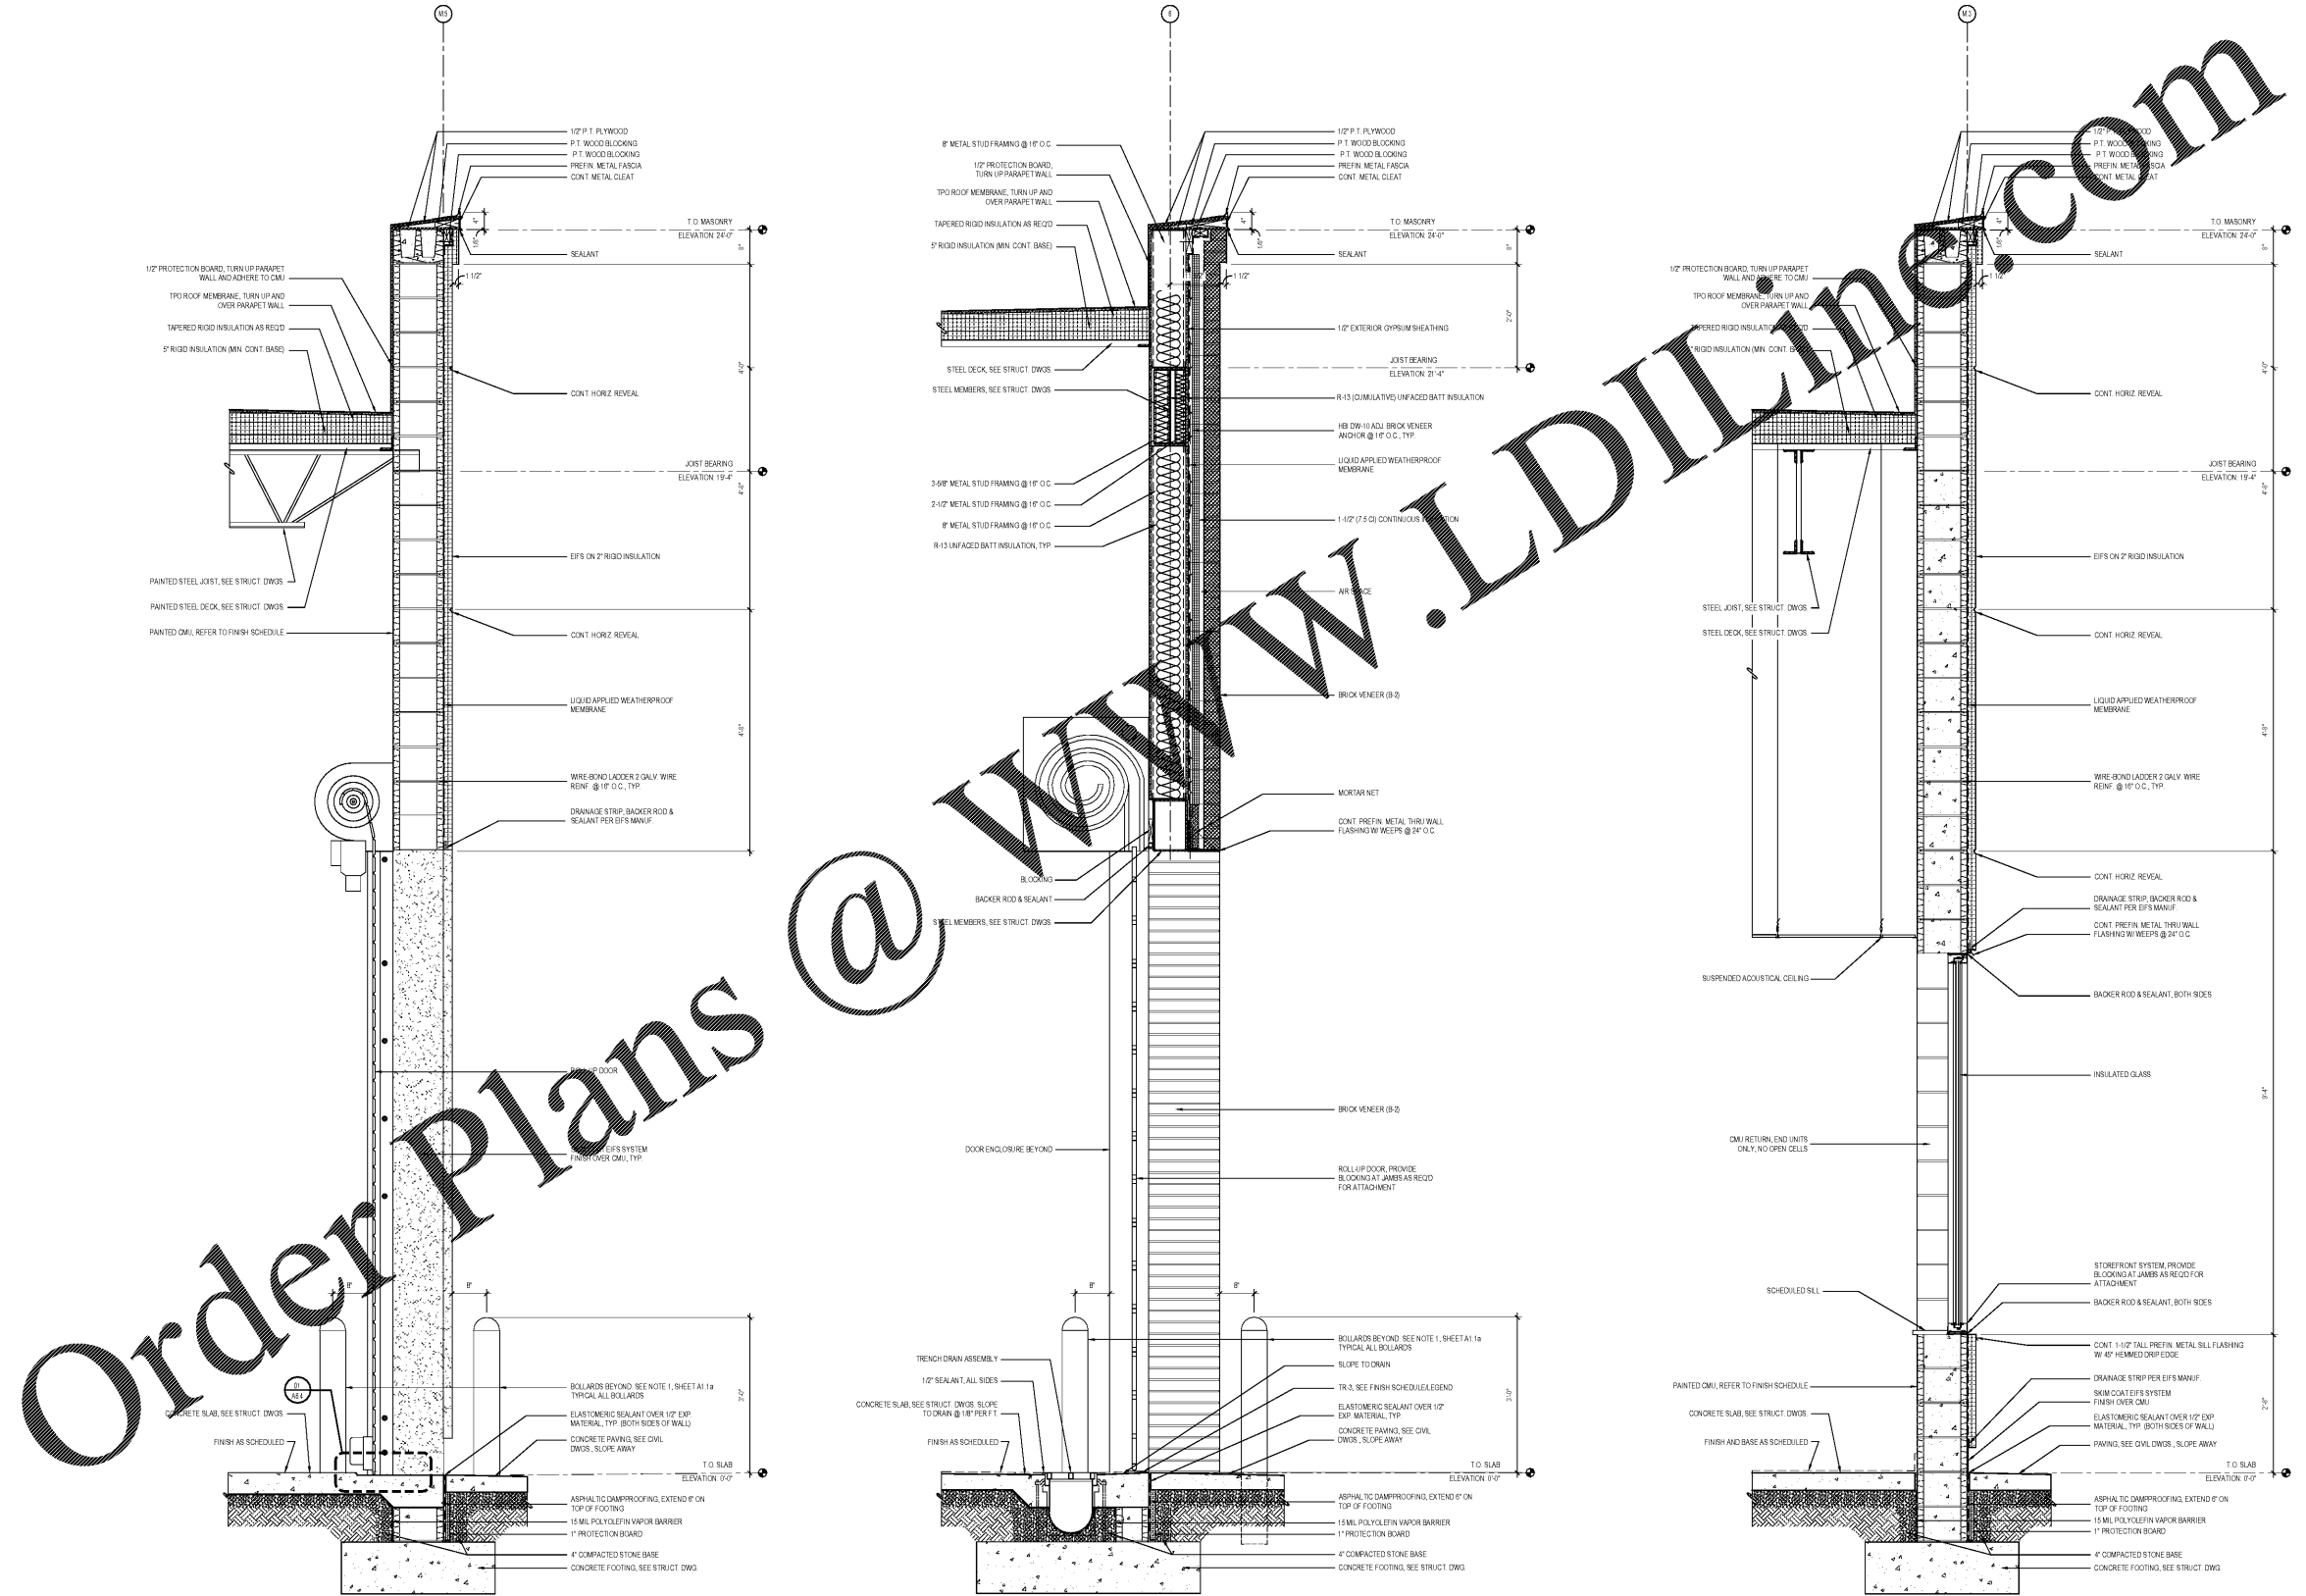

Order Plans @

WWW.LDILLINE.COM

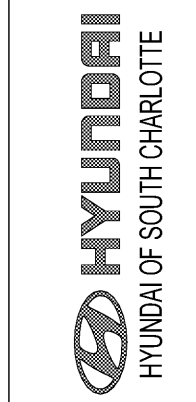

Revisions:

Number	Date	Description

Project Title:
HYUNDAI SOUTH CHARLOTTE

10518 CADILLAC STREET
PINEVILLE, NC 28134

Project No.: 25236.00

Drawing Title:
WALL SECTIONS

SET ISSUE DATE
MARCH 4, 2020

Sheet:
A4.6