


FOIN+EGRA
an Inlogra Architecture, PLLC DBA
110 East Kingston Avenue, Ste. 20
Charlotte, NC 28203
704.372.0001
www.foin+egra.com

THE DRAWING & WRITTEN MATERIAL HEREIN
CONSTITUTE ORIGINAL WORK OF THE ARCHITECT &
AS INTELLECTUAL PROPERTY & INSTRUMENTS OF
SERVICE. THE SUBJECT TO COPYRIGHT & MAY NOT BE
REPRODUCED, PUBLISHED, DISTRIBUTED, REPRODUCED
OR USED IN ANY WAY WITHOUT EXPRESS WRITTEN
CONSENT OF THE ARCHITECT
© F.O. INTEGRA


ARCHITECTURE
CERT. NO.
3110
CHARLOTTE, N.C.

NORTH CAROLINA
PROFESSIONAL
SCALE
1/8" = 1'-0"
13309
ARCHITECT
RICHARD CUEBIDS

Scaled: 03/04/2020

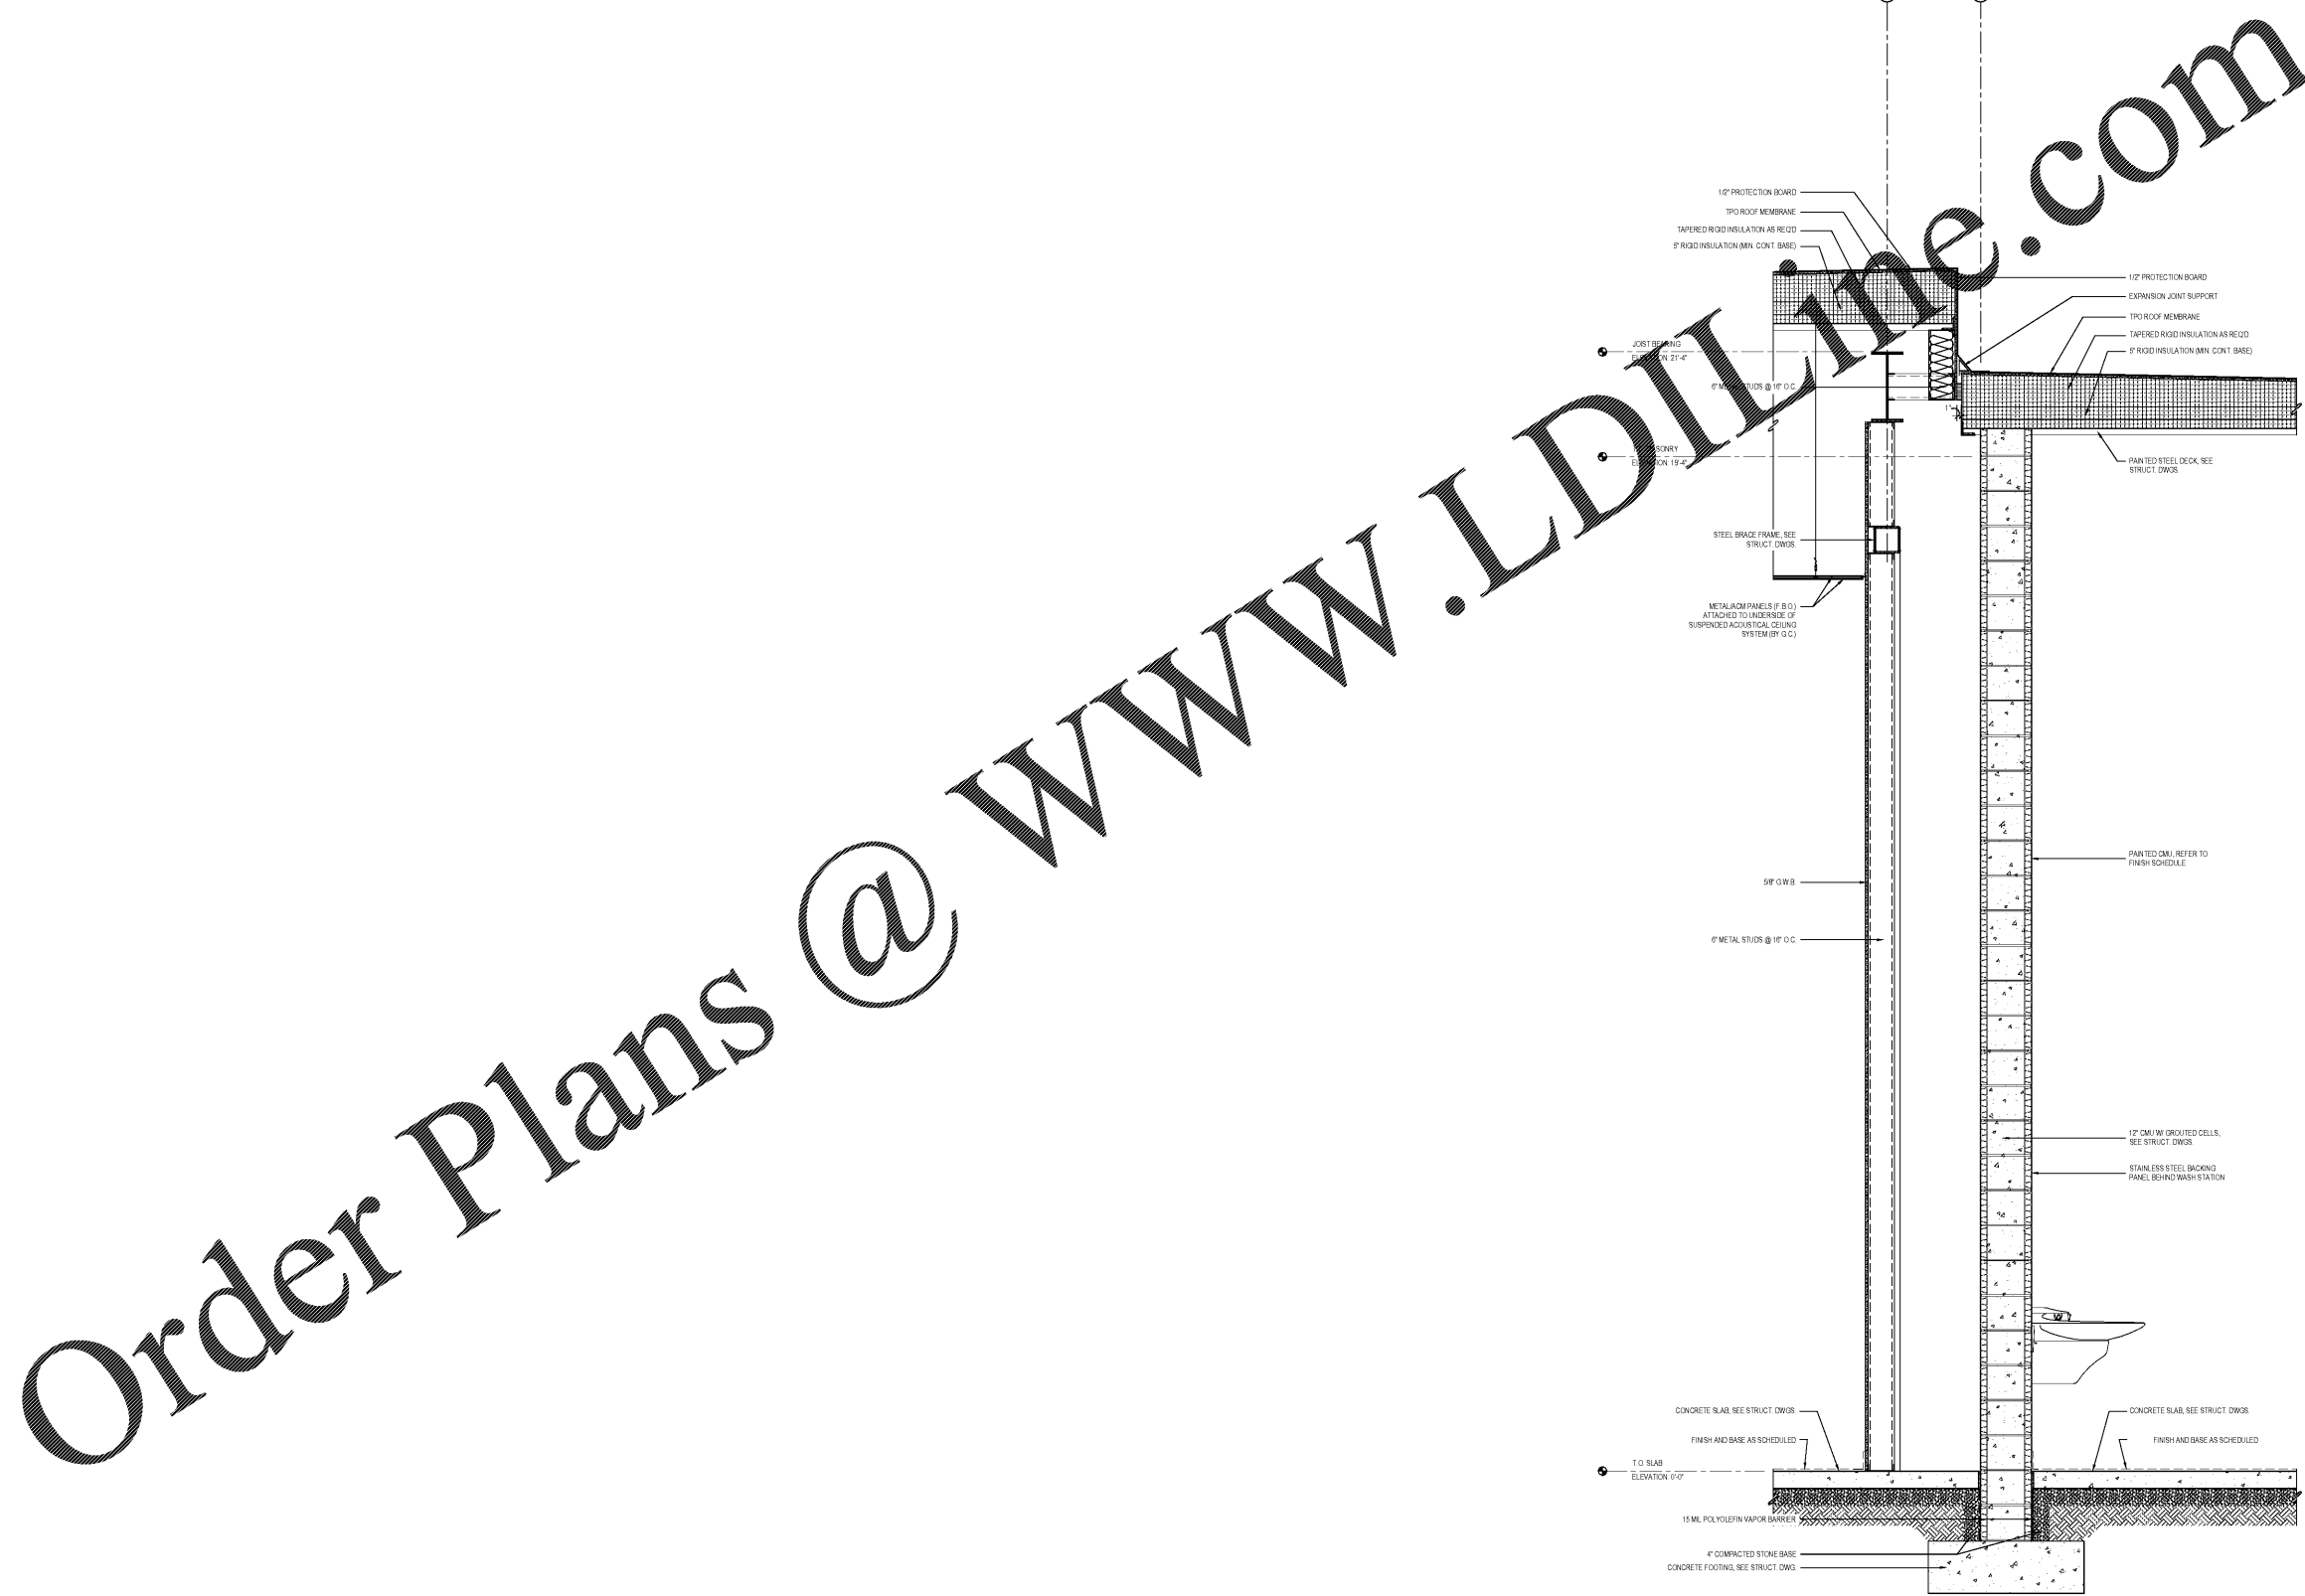

Order Plans @ www.LDILine.com

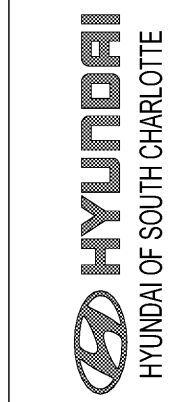

Revisions:

Number	Date	Description

Project Title:
**HYUNDAI
SOUTH CHARLOTTE**

10518 CADILLAC STREET
PINEVILLE, NC 28134

Project No.: 2536.00

Drawing Title:
WALL SECTIONS

SET ISSUE DATE
▶ MARCH 4, 2020 ◀

Sheet:
A4.7