

NO.	DESCRIPTION	DATE


**RUSSOM ELEMENTARY SCHOOL  
ADDITION  
44 RUSSOM ELEMENTARY SCHOOL LANE  
DALLAS, GA 30132  
(FACILITY CODE: 7110-0204)**  
**PAULDING COUNTY SCHOOLS**

**EXTERIOR ELEVATIONS**

DATE: 03/06/2020  
PROJECT NO.: 19117

**A2.1**

EXTERIOR FINISH LEGEND			
GENERAL NOTES			
1. ALL CORBELLED BRICK COURSES SHALL BE SOLID MASONRY UNITS			
2. FINISH EXTENTS DEFINED ON THESE DRAWINGS TO BE USED IN CONJUNCTION W/ PROJECT SPECIFICATIONS AND W/ "COLOR SCHEDULE" DOCUMENT			
3. THESE DRAWINGS ARE FOR BID PURPOSES ONLY. PRIOR TO PURCHASE AND INSTALLATION, CONTRACTOR TO ACQUIRE A SET OF FINAL EXTERIOR FINISH PLANS.			
MASONRY SCHEDULE			
BK-1.R	FIELD BRICK, RUNNING BOND - NUMBER OF COURSES AS SHOWN, NO RECESS OR CORBEL FROM REFERENCE		
BK-1.BL	FIELD BRICK, HOWLICK BOND - NUMBER OF COURSES AS SHOWN, 1/2" CORBEL FROM REFERENCE		
SF-1.R	ACCENT SPLIT FACE CMU, RUNNING BOND - NUMBER OF COURSES AS SHOWN, NO RECESS OR CORBEL FROM REFERENCE		
EXTERIOR FINISH - COLOR SCHEDULE			
<b>MASONRY:</b>	<b>METAL:</b>		
BK-1	FIELD BRICK		
SF-1	ACCENT SPLIT-FACE CMU		
	CP-1	METAL COPING	
	DS-1	METAL GUTTERS, DOWNSPOUTS, SCUPPERS, CONDUCTOR HEADS	
<b>EIFS / EIFS:</b>	<b>PAINT:</b>		
DSF-1	EIFS - FELD AT ALL EXTERIOR SPPPTS UN D.	PT-01	EXTERIOR PAINT 1 - HOLLOW METAL DOORS AND FRAMES, TYP.
		PT-02	EXTERIOR PAINT 2 - METAL RAILINGS, TYP.
		PT-03	EXTERIOR PAINT 3 - METAL DOWNSPOUT GUARDS, TYP.
EXTERIOR FINISH - SYMBOL LEGEND			
XX	STOREFRONT FRAME, REF. DOOR SCHEDULE	BBW-7	MASONRY TYPE
XX	HOLLOW METAL FRAME, REF. DOOR SCHEDULE	CJ	CONTROL JOINT
		OK	MATERIAL TYPE

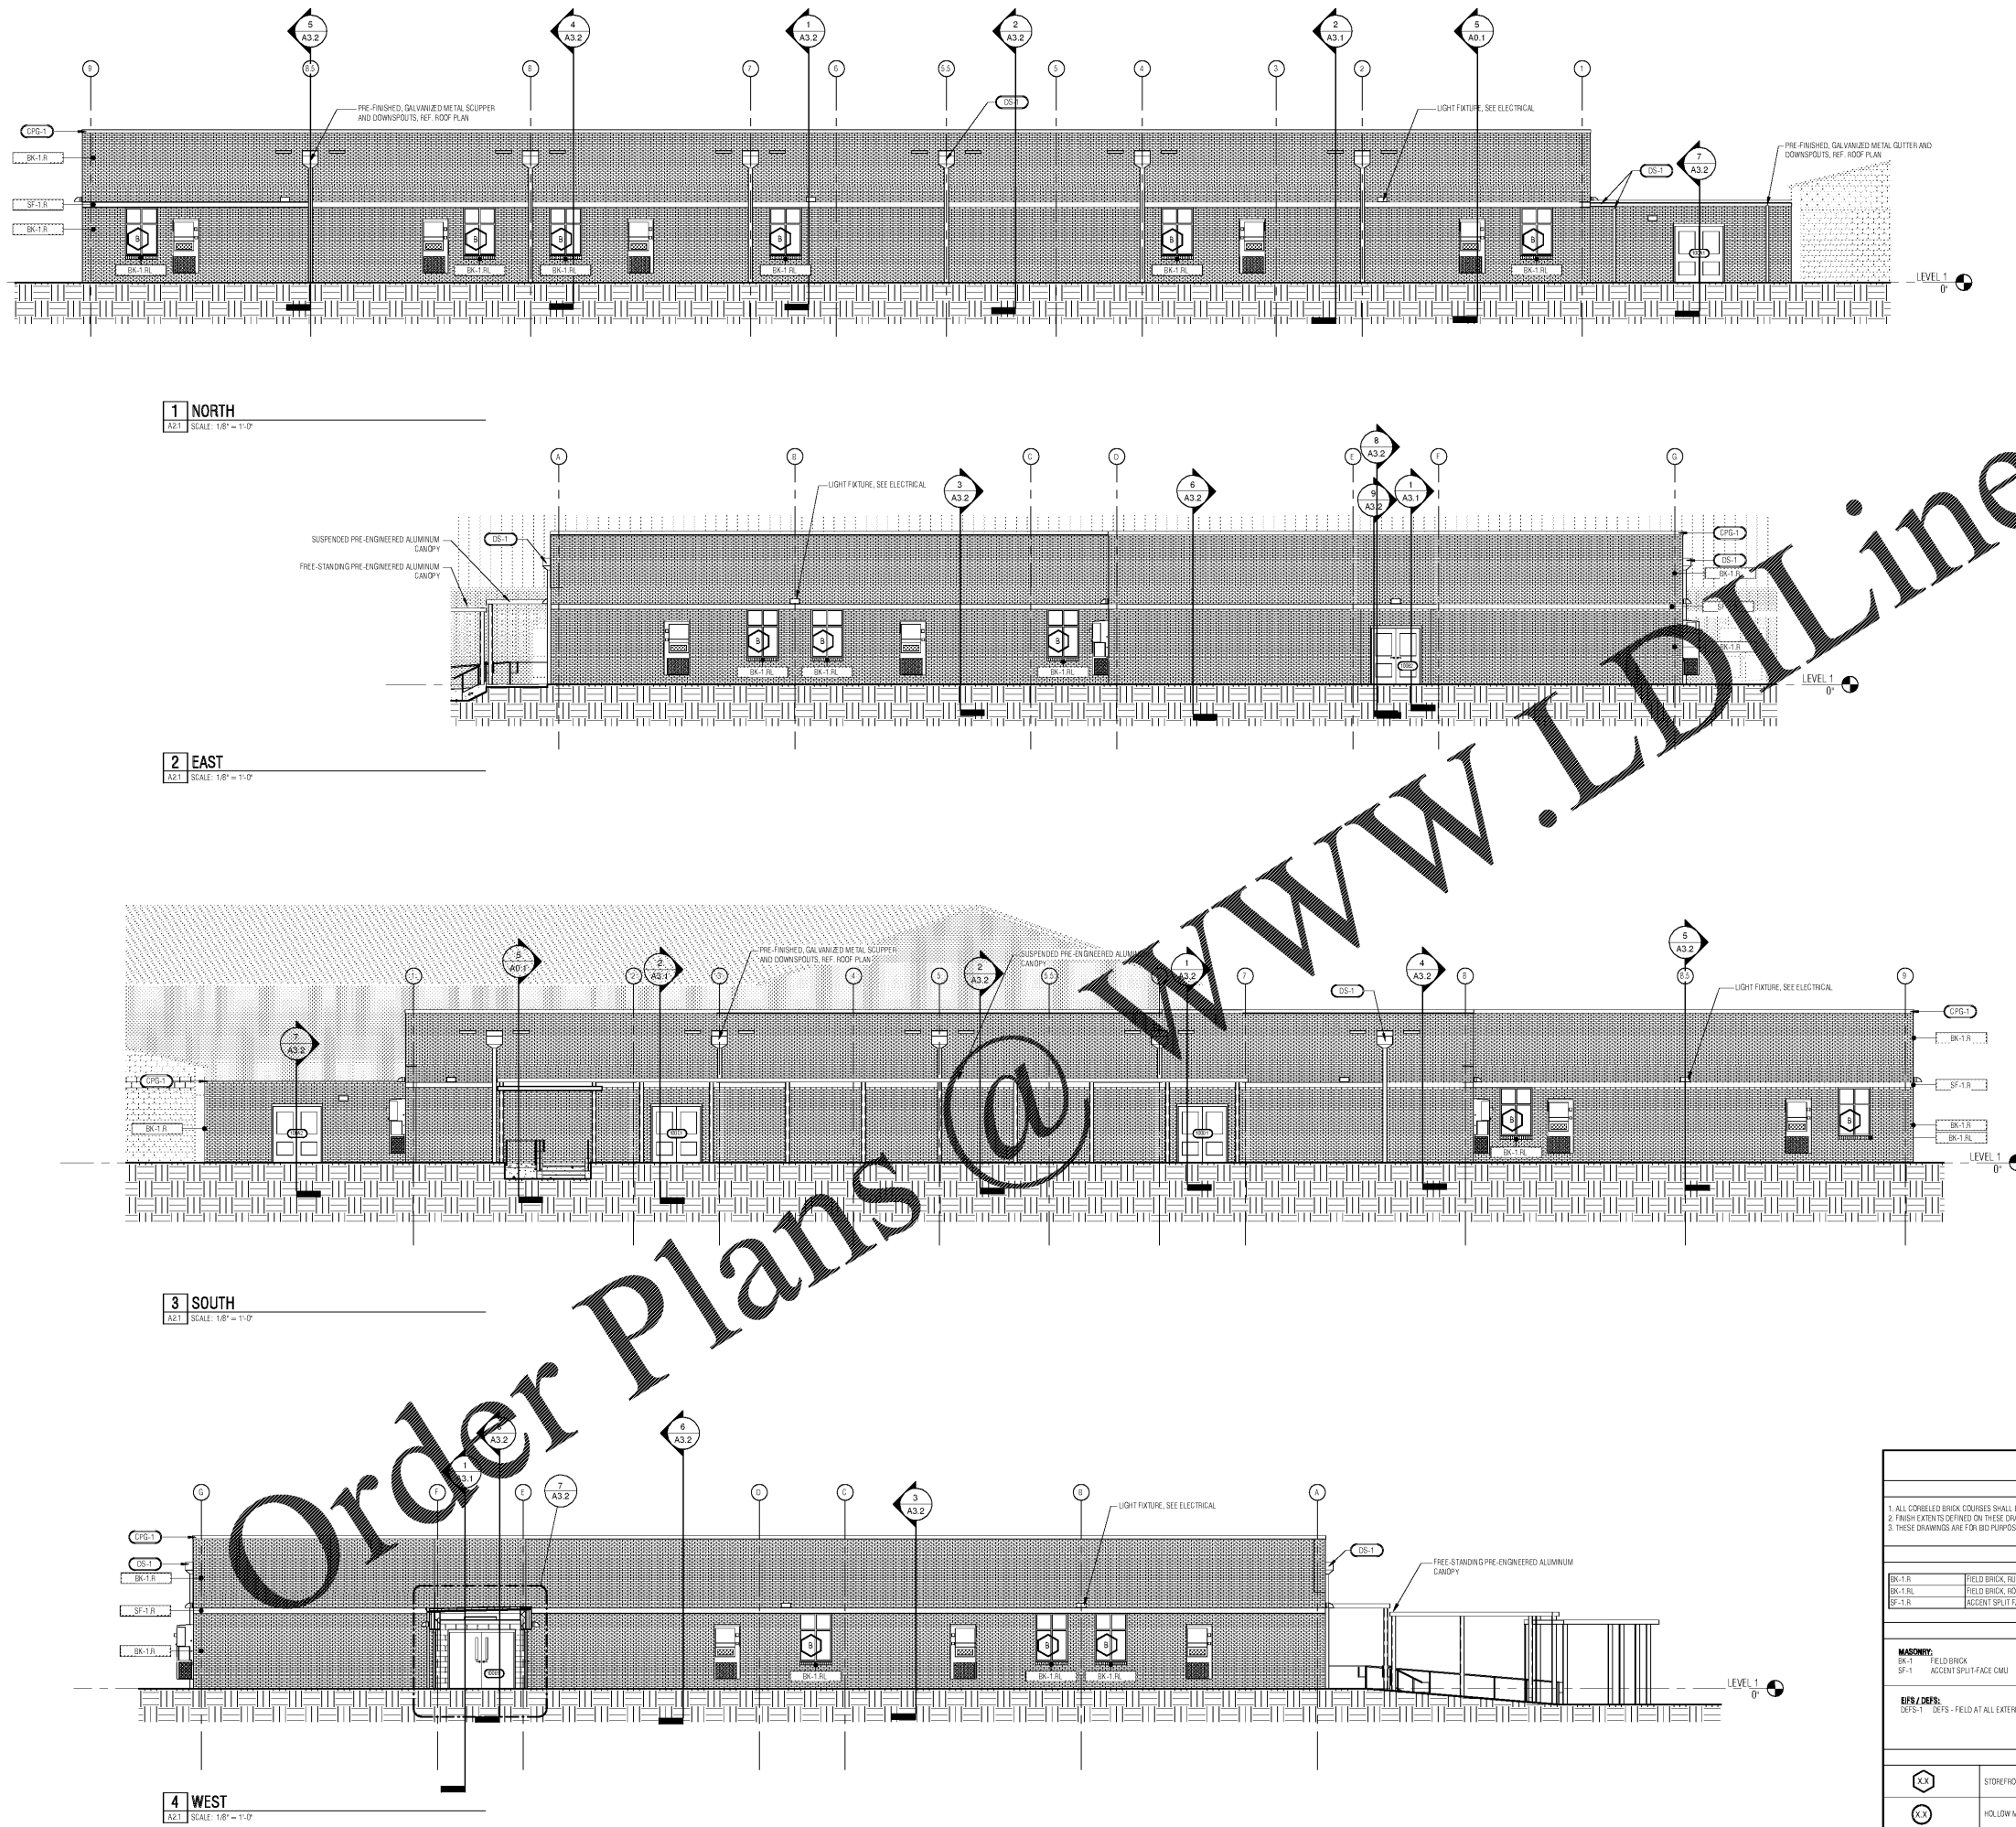

**1 NORTH**  
A2.1 SCALE: 1/8" = 1'-0"

**2 EAST**  
A2.1 SCALE: 1/8" = 1'-0"

**3 SOUTH**  
A2.1 SCALE: 1/8" = 1'-0"

**4 WEST**  
A2.1 SCALE: 1/8" = 1'-0"