



FRANKS GIBSON ASSOCIATES
2211 - 23rd Street, Suite 200
Lawrenceville, GA 30046
770-962-2929



ID	DESCRIPTION	DATE

RUSSOM ELEMENTARY SCHOOL ADDITION
44 RUSSOM ELEMENTARY SCHOOL LANE
DALLAS, GA 30132
(FACILITY CODE: 710-0204)
PAULDING COUNTY SCHOOLS

ROOF FRAMING PLAN

DATE 03/06/2020
PROJECT NO. 19117

S2.2

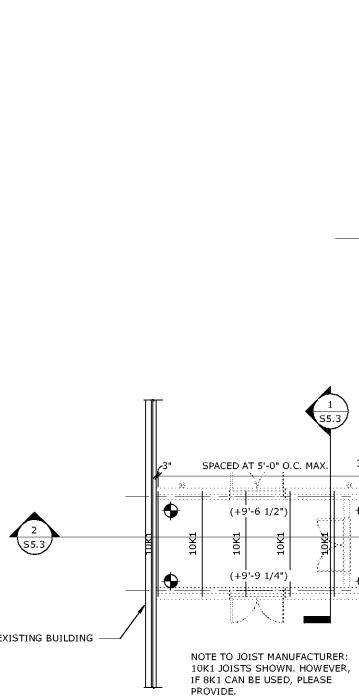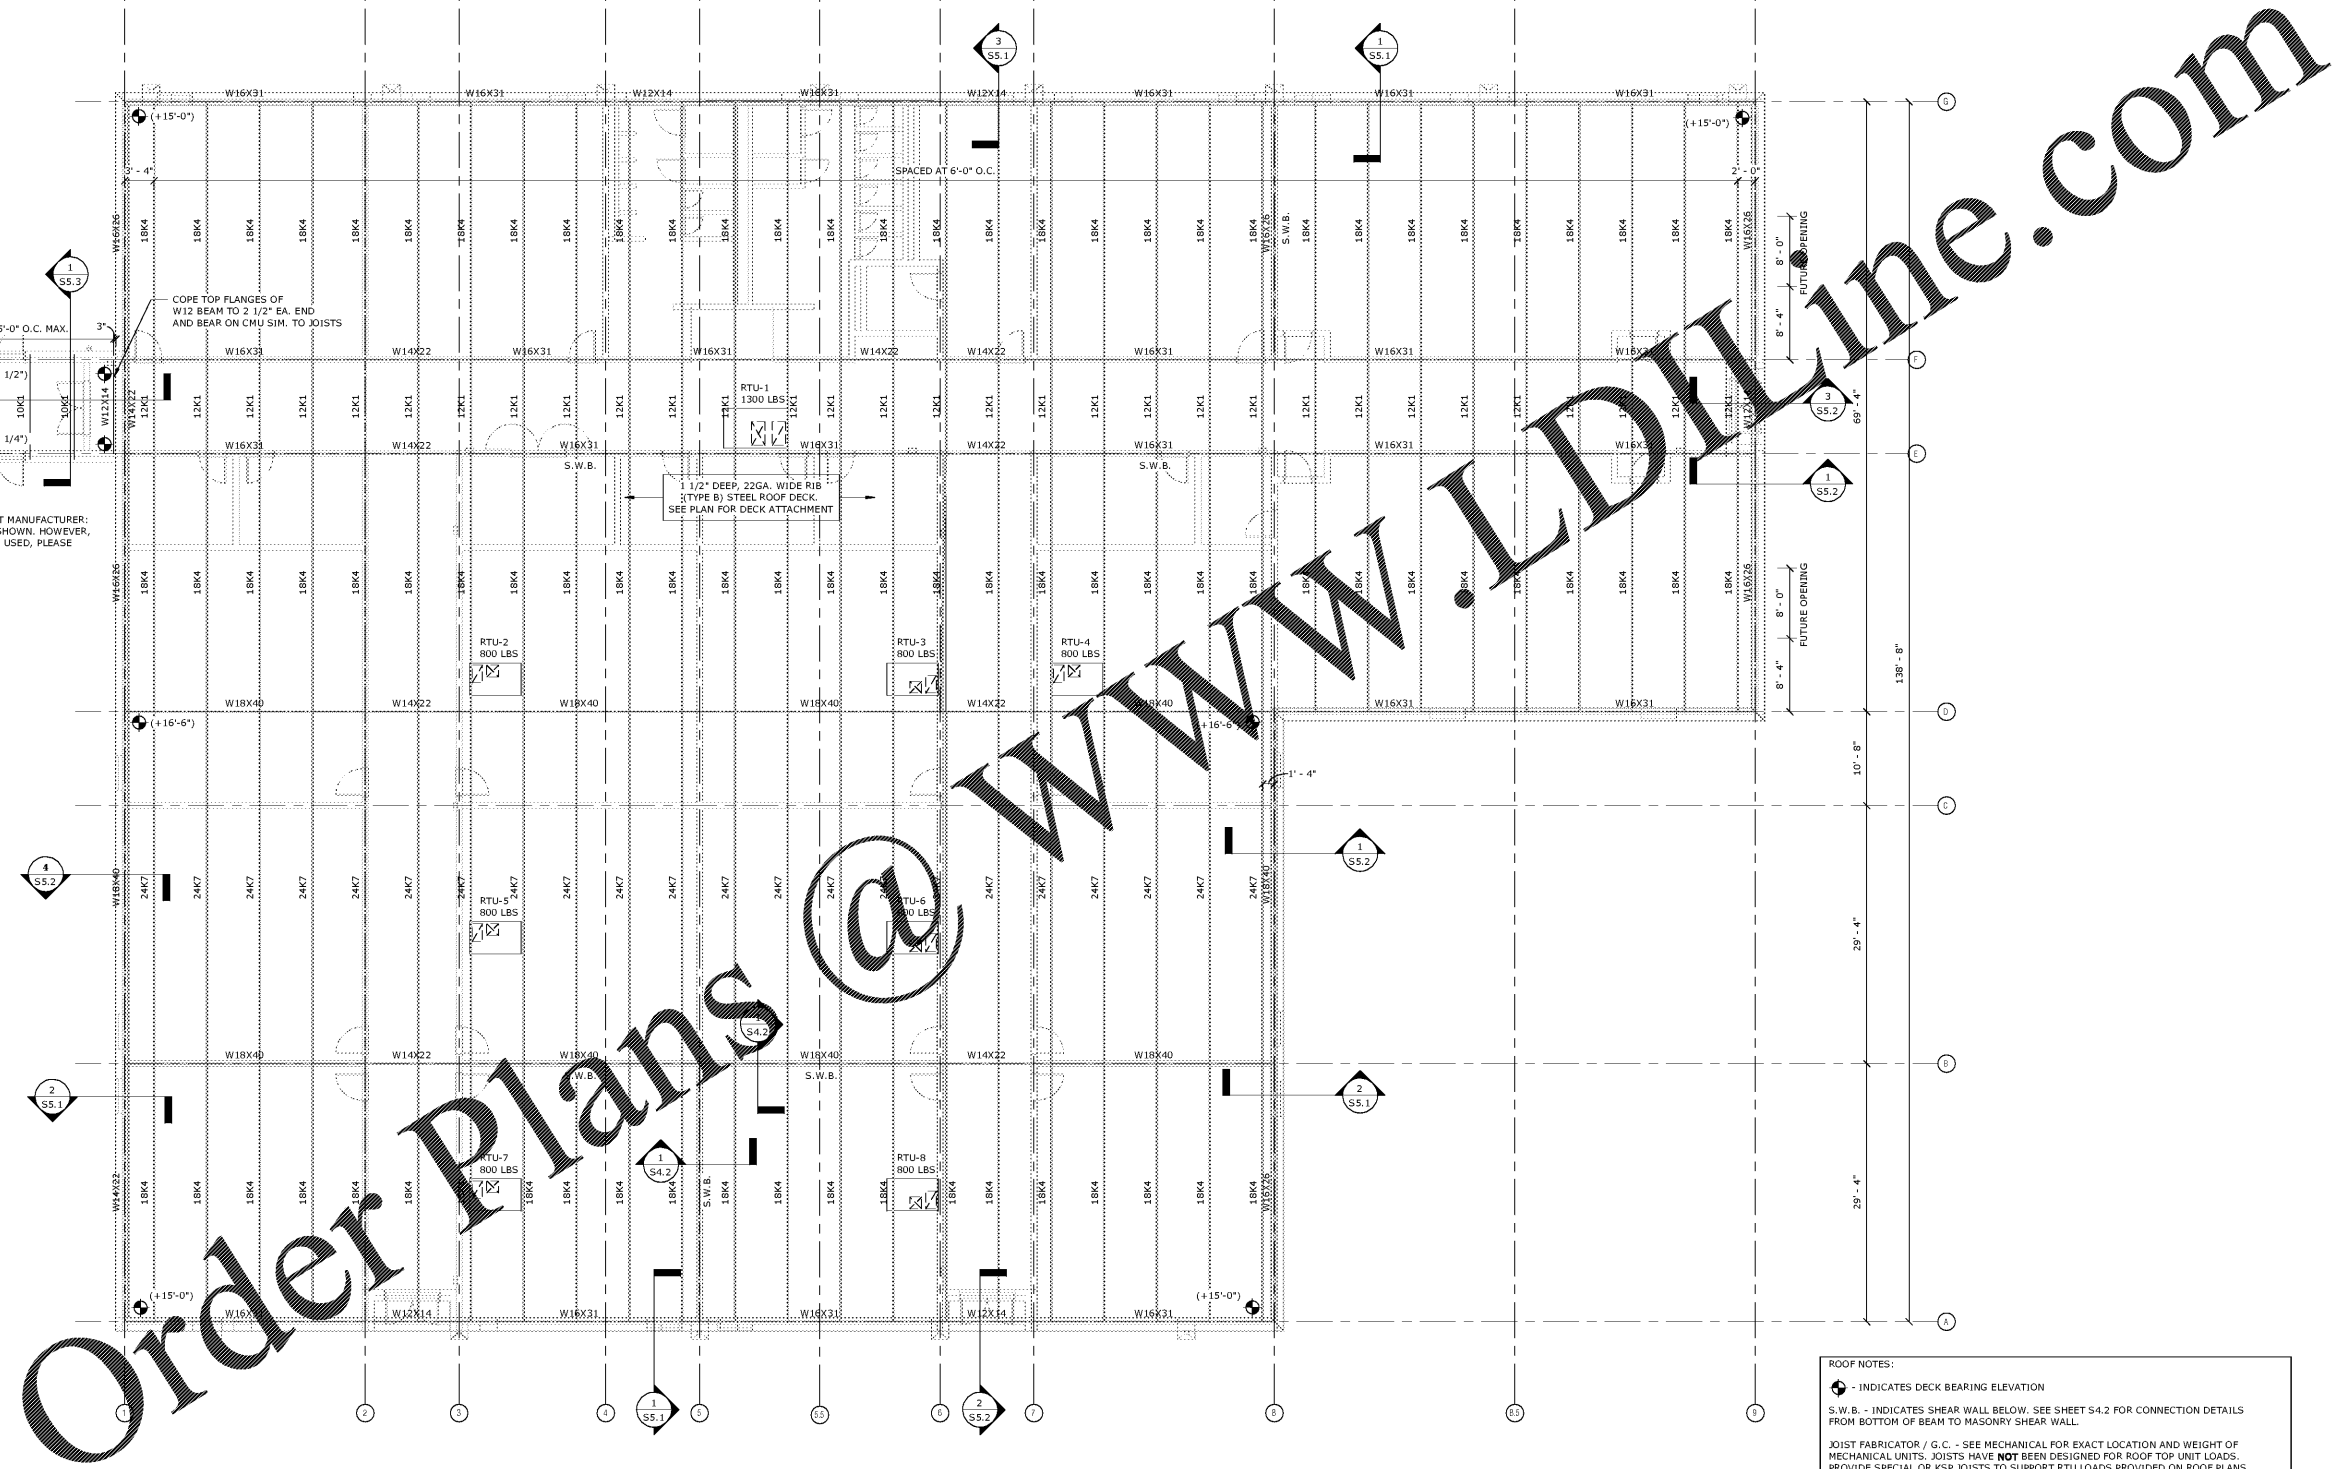

1
S2.2 ROOF FRAMING PLAN
SCALE: 1/8" = 1'-0"

ROOF NOTES:
 ● - INDICATES DECK BEARING ELEVATION
 S.W.B. - INDICATES SHEAR WALL BELOW. SEE SHEET S4.2 FOR CONNECTION DETAILS FROM BOTTOM OF BEAM TO MASONRY SHEAR WALL.
 JOIST FABRICATOR / G.C. - SEE MECHANICAL FOR EXACT LOCATION AND WEIGHT OF MECHANICAL UNITS. JOISTS HAVE **NOT** BEEN DESIGNED FOR ROOF TOP UNIT LOADS. PROVIDE SPECIAL OR KSP JOISTS TO SUPPORT RTU LOADS PROVIDED ON ROOF PLANS.
 JOIST BRIDGING NOT SHOWN FOR CLARITY. PROVIDE STANDARD BRIDGING FOR ALL JOISTS PER THE LATEST EDITION OF THE S.J.I. SPECIFICATIONS.
 TYPICAL ROOF DECK ATTACHMENT:
 ATTACH ROOF DECK TO SUPPORTING MEMBERS AND CLOSURE ANGLES IN ACCORDANCE WITH VULCRAFT DECK ATTACHMENT PATTERN 36/4 WITH 4- SIDELAP FASTENERS PER SPAN [PROVIDE 5/8" DIAMETER PUDDLE WELDS AT SUPPORTS AND PERIMETER & #10 TEK SCREWS AT SIDELAPS]
 CONTRACTOR TO FIELD COORDINATE / MOVE VERTICAL CR'S & METAL STUD CHANNELS AT SCUPPER LOCATIONS AS DETERMINED BY ARCHITECT.